



LONGITUDINAL SECTION

SCALE: 1/4" = 1'-0"



OSA - STRUCTURAL SAFETY

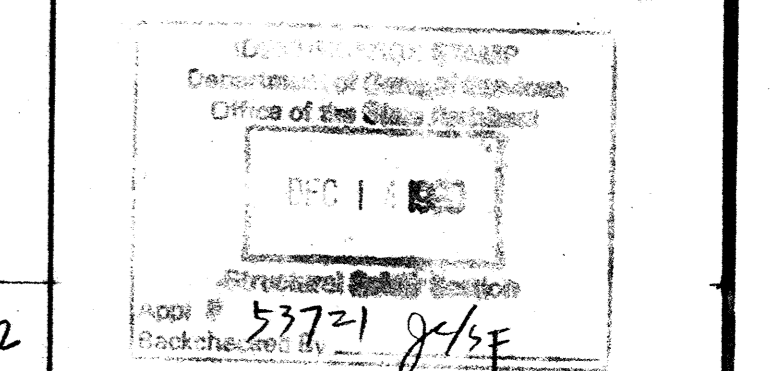

STATE FIRE MARSHAL

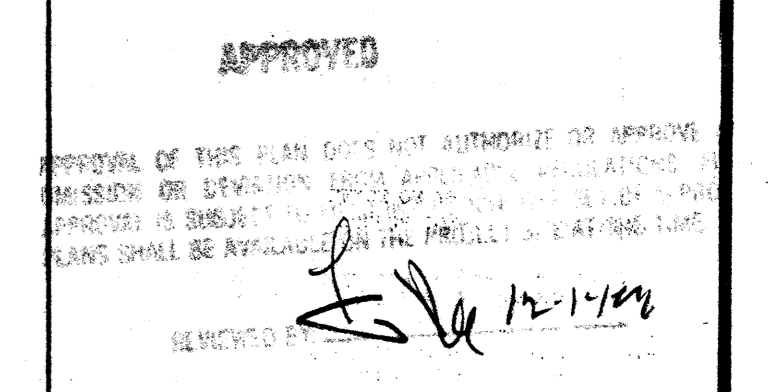


OSA - ACCESS COMPLIANCE

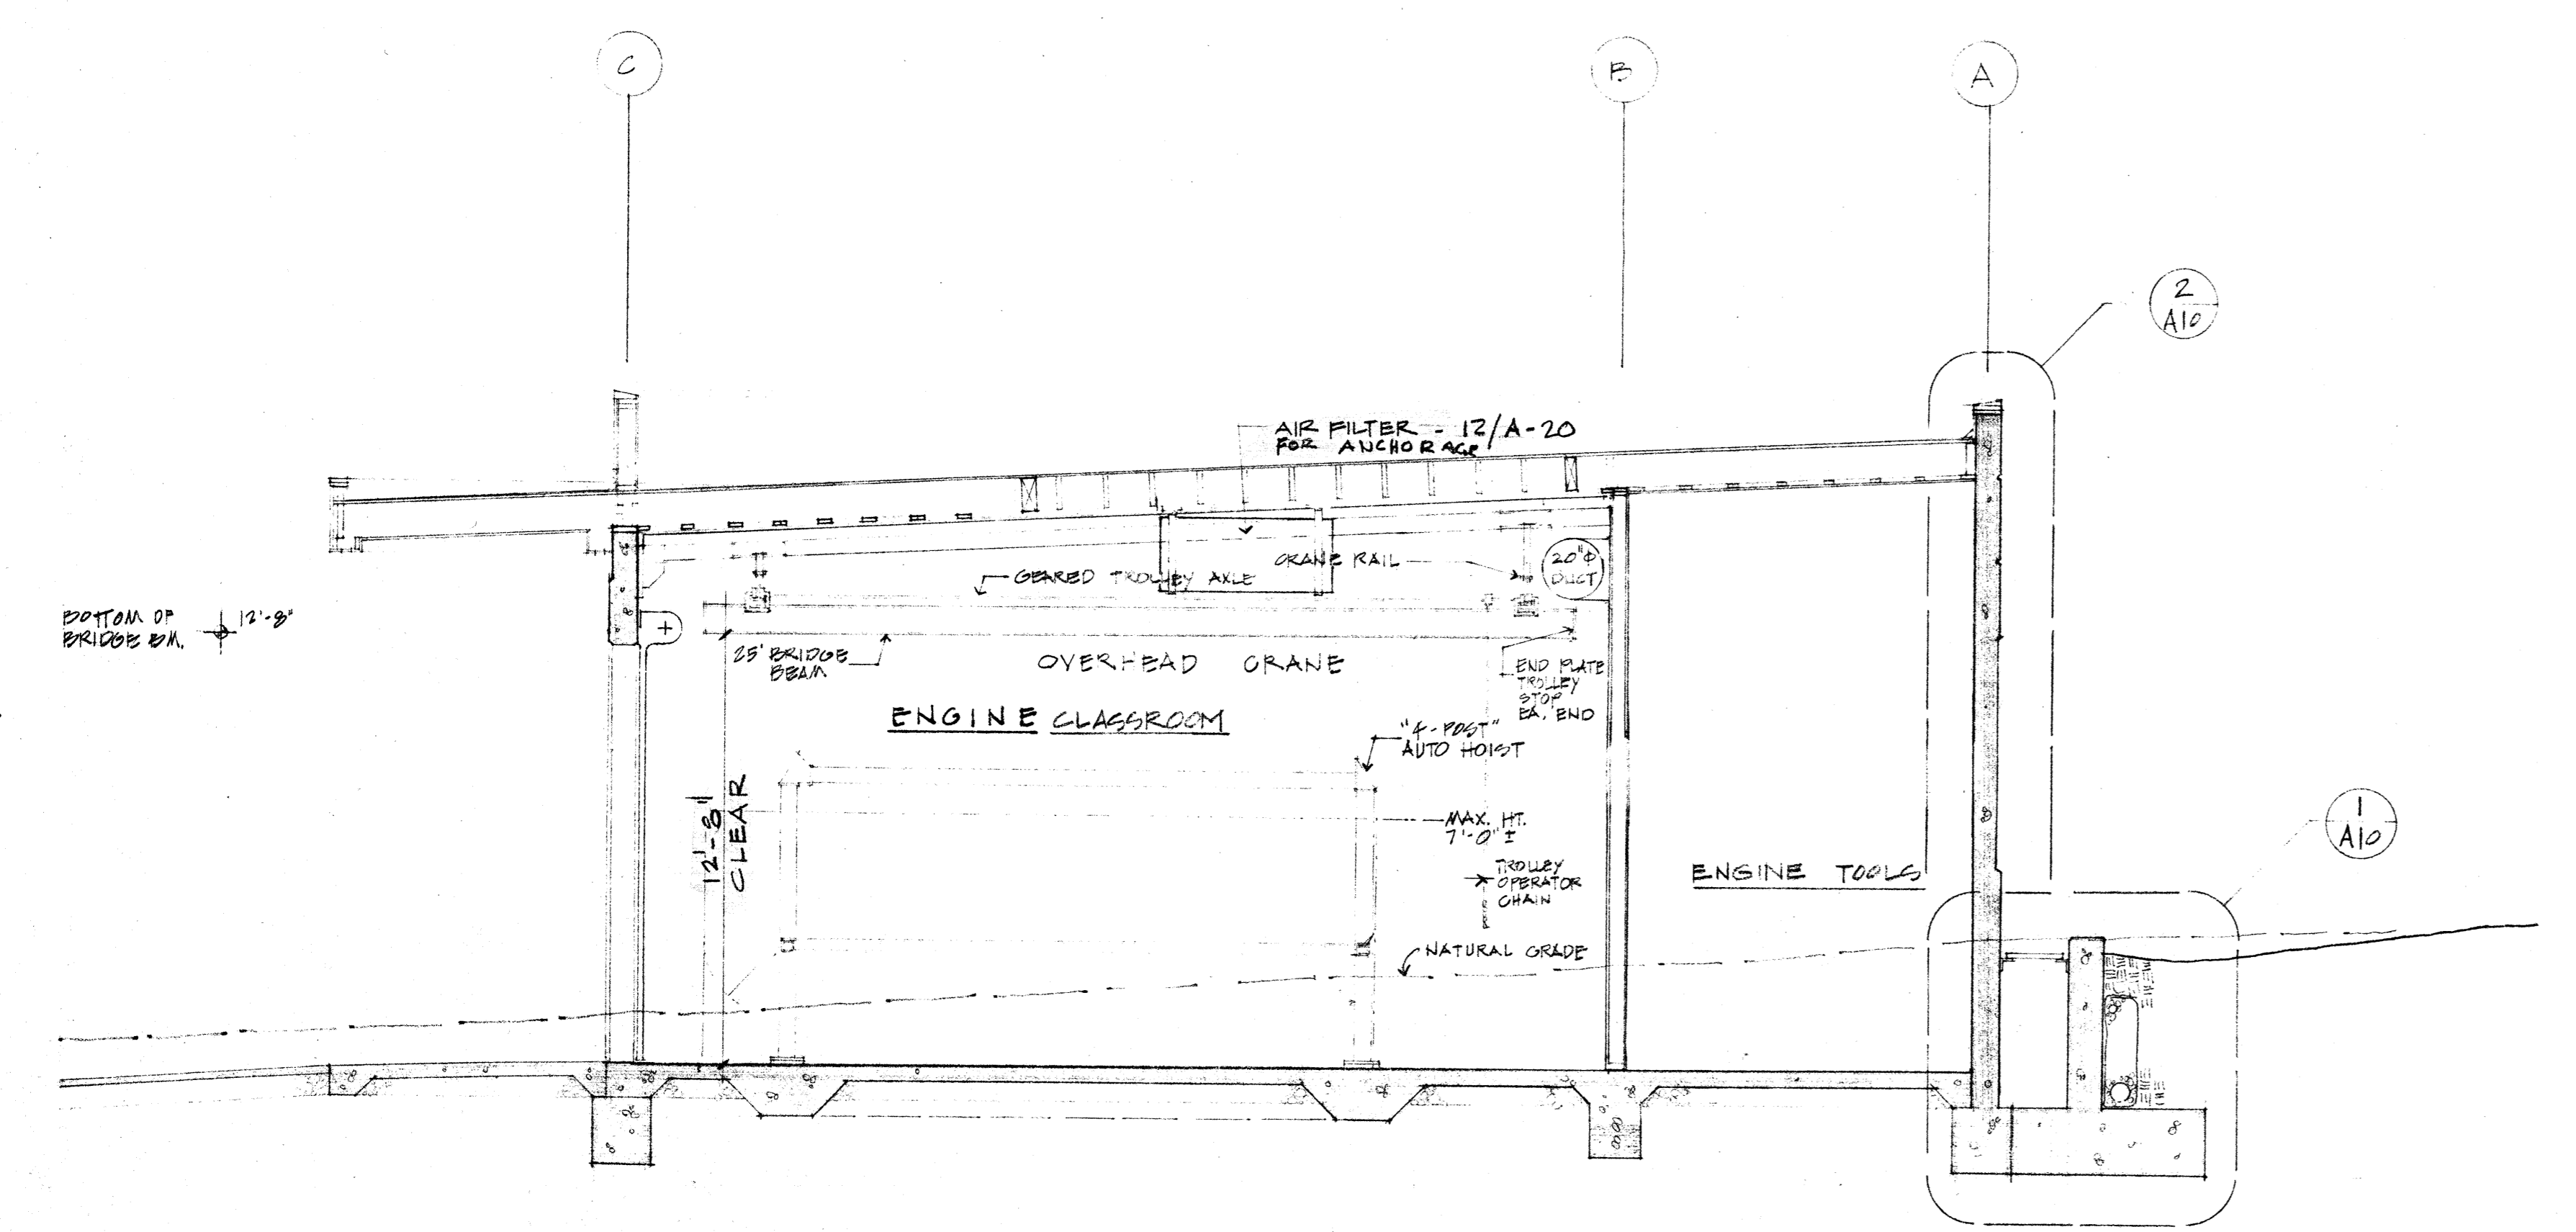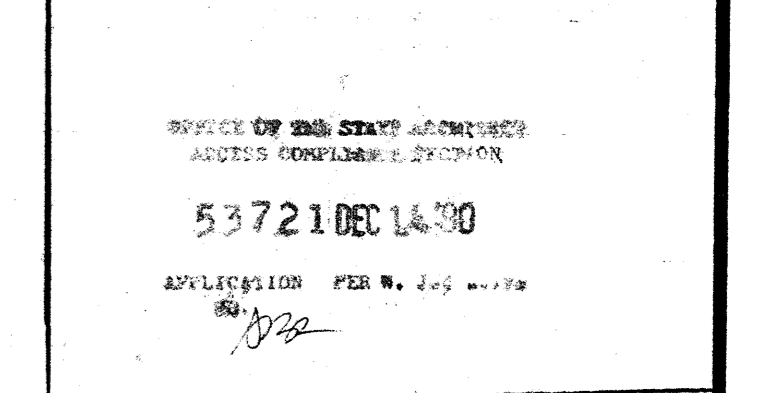

TRANSVERSE SECTION

SCALE: 1/4" = 1'-0"

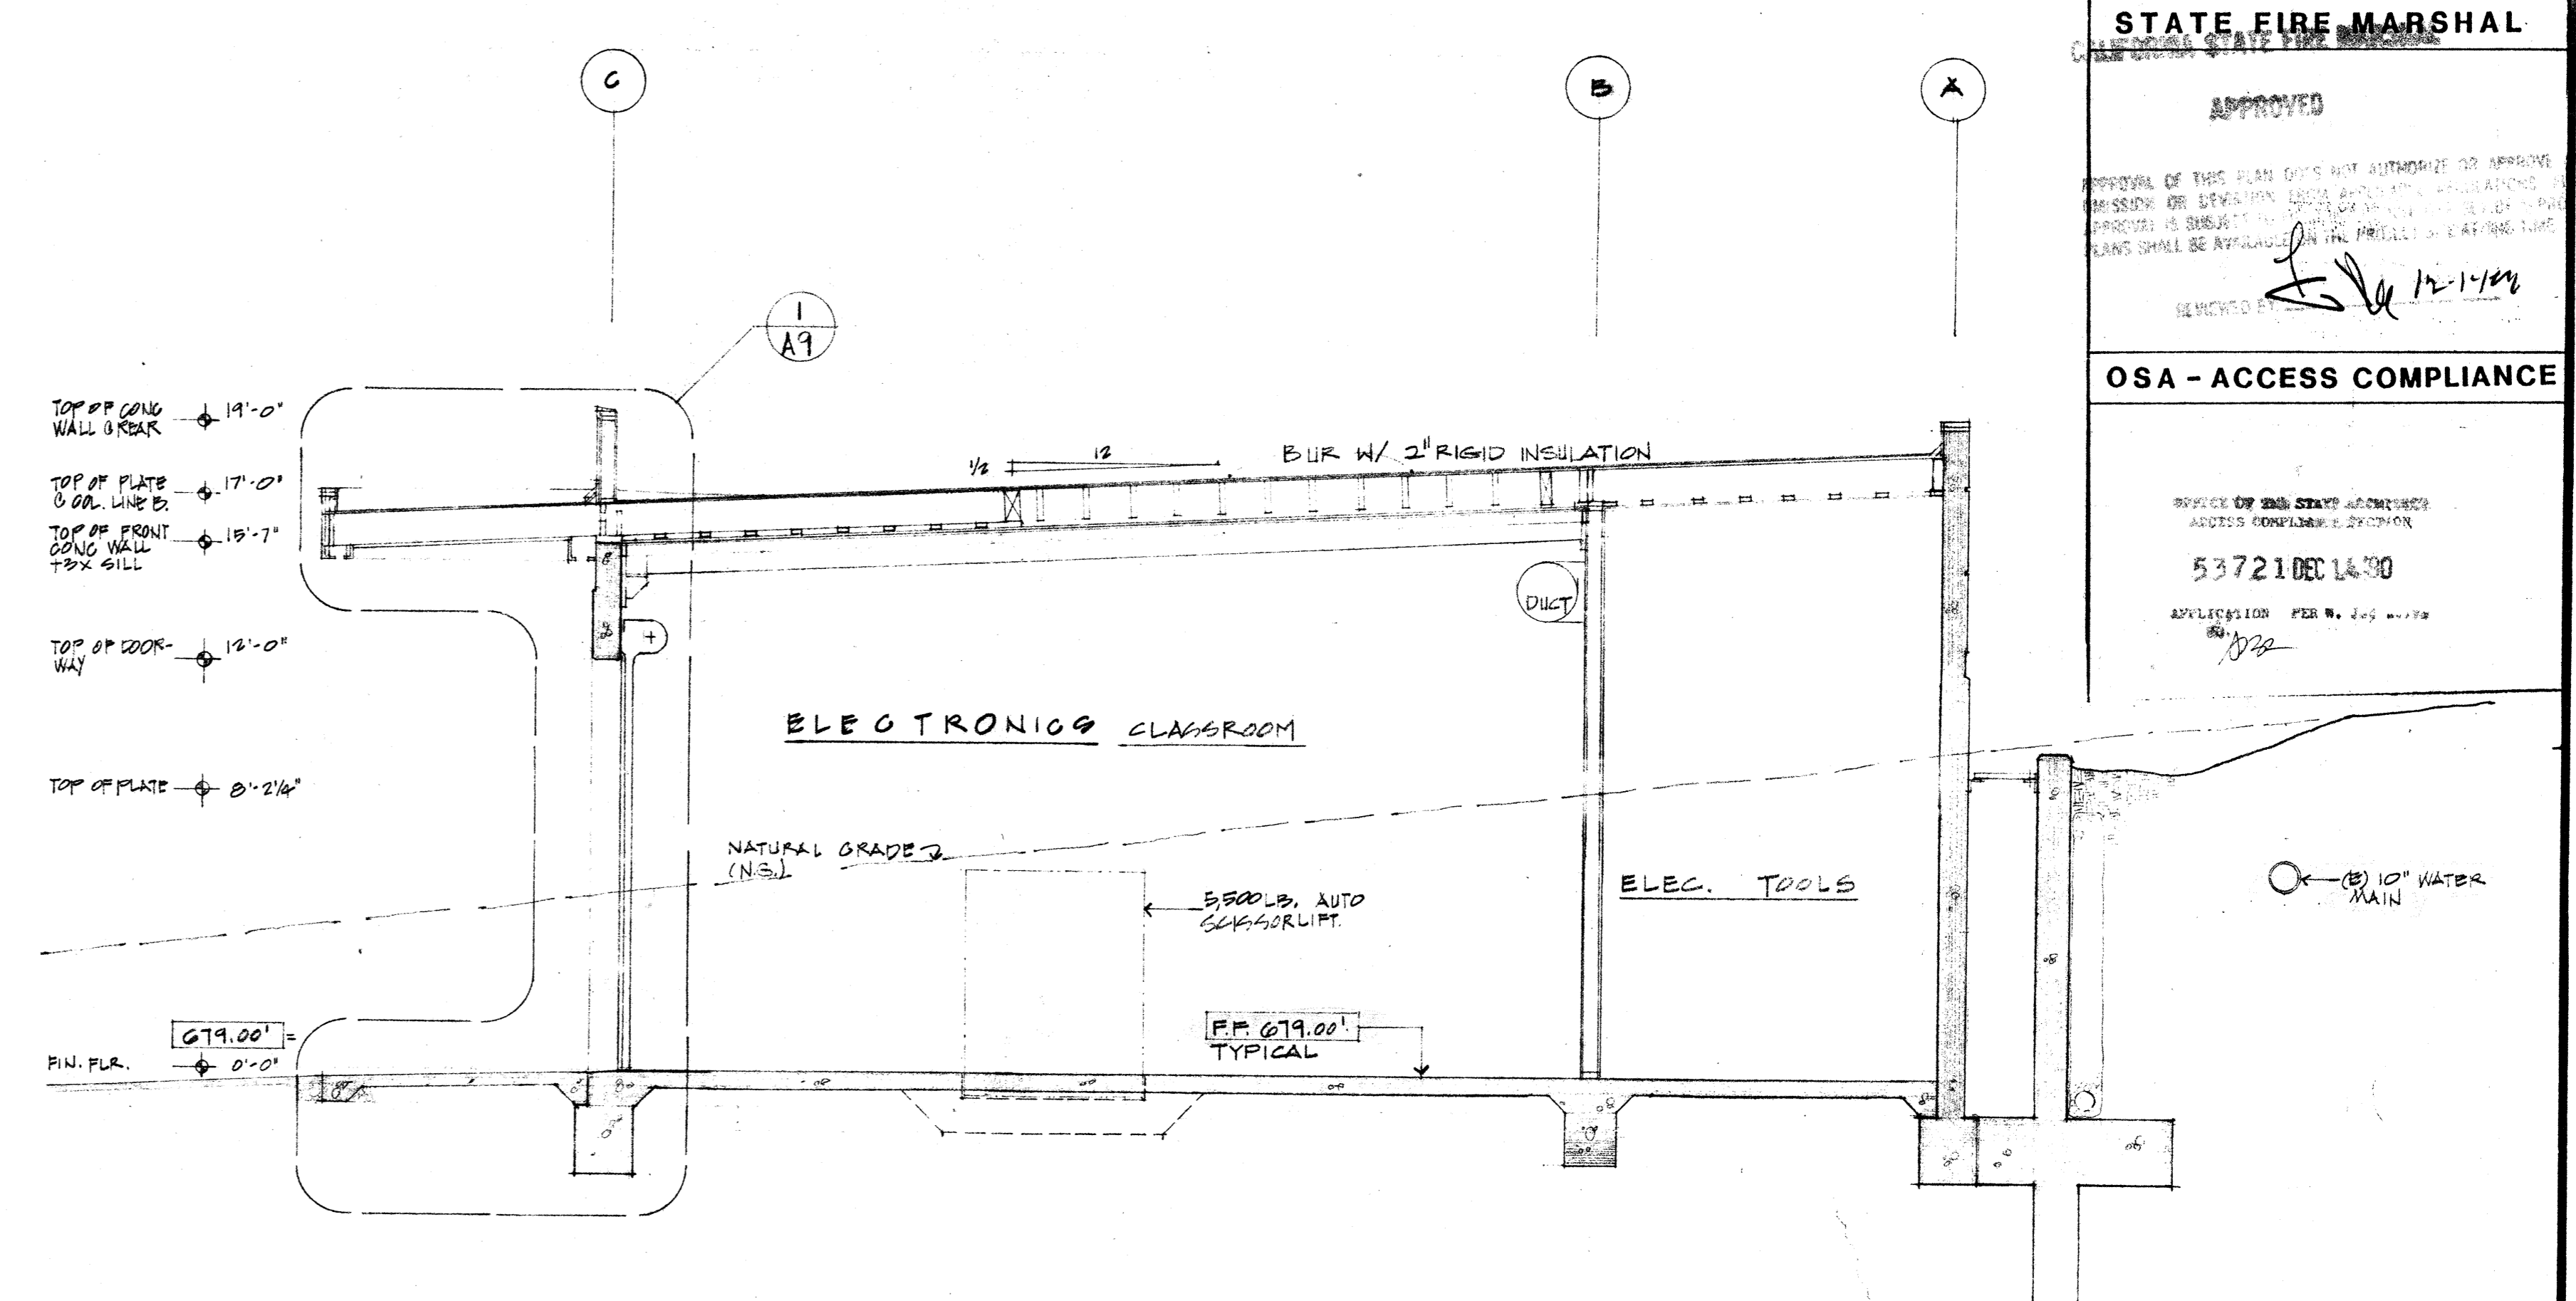

TRANSVERSE SECTION

SCALE: 1/4" = 1'-0"

REV 8-22-90
KELLER AND DASEKING ARCHITECTS
WALTER L. KELLER AIA
WILLIAM H. DASEKING AIA
825 OAK GROVE AVENUE
MENLO PARK, CA 94025 415/322-5386
Walter L. Keller
c. 1334
KD

AUTOMOTIVE CLASSROOM BUILDING
TOILET ROOM RENOVATIONS
SKYLINE COLLEGE
SAN MATEO COUNTY COMMUNITY COLLEGE DISTRICT

8906
2-12-90
A5
5 of 41