

CONNECT TO EX SD LINE
 RIM=70
 EX 18" INV. OUT=707.804
 6" INV. IN = 709.19
 ASSUMED INV. ELEVATION
 CONTRACTOR TO VERIFY

REFLACE EX WOOD CATCH BASIN

4" TO 8" CRUSHED ROCK

15" I.F. @ S=4.03

AD. RIM=70"
 6" INV. THRU=712.12

AD. RIM=70"
 6" INV. OUT=715.50

SHOWN FOR REFERENCE ONLY

SHOWN FOR REFERENCE ONLY

SHOWN FOR REFERENCE ONLY

SHOWN FOR REFERENCE ONLY

MATCHLINE - SEE SHEET C4.6

NOTE
 1. CONTRACTOR TO LOCATE AND VERIFY EXISTING UTILITIES.

NOTE
 1. CONTRACTOR TO LOCATE AND VERIFY EXISTING UTILITIES, SIZE, LOCATION AND DEPTH.

GATES & ASSOCIATES
 LANDSCAPE ARCHITECTURE
 LAND PLANNING URBAN DESIGN

2671 CROW CANYON RD., SAN RAMON, CA. 94583
 TEL: 925.736.8176 FAX: 925.838.8901
 WWW.GGATES.COM


CAÑADA COLLEGE GATEWAYS PROJECT

PROJECT TRACKING #:
 IDENTIFICATION STAMP
 DIV. OF THE STATE ARCHITECT
 OFFICE OF REGULATION SERVICES
 APPL 01-109241
 AC BY ELS/MS/WF
 DATE FEB-05-2008

DSA BACKCHECK FOR PLAN REVIEW ONLY 2-5-2008

SANDIS
 CIVIL ENGINEERS
 SURVEYORS
 PLANNERS
 1721 Broadway, Suite 201
 Oakland, CA 94612
 P: 510.873.8868
 F: 510.873.8868
 www.sandis.net

MOUNTAIN VIEW ROSEVILLE OAKLAND

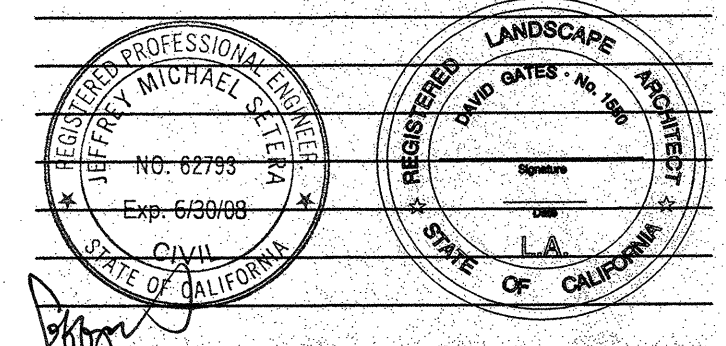

REVISION: DESCRIPTION: DATE:

PROJECT NAME: CAÑADA COLLEGE GATEWAYS
 PROJECT NUMBER: P3624
 PROJECT FILE:
 DRAWN: JRR
 CHECK: SMU
 DATE: FEBRUARY 5, 2008

Scale:

UTILITY PLAN

C4.5

PROJECT NORTH SHEETS