

**COMPETITION POOL DATA**

SURFACE AREA	=	12,322 SQ. FT.
PERIMETER	=	478 FT.
DEPTH	=	7'-0" TO 7'-6"
VOLUME	=	669,115 GAL.
6 HR TURNOVER	=	1,859 GPM

**LEGEND**

MD	=	MAIN DRAIN	5	CP-1
RA	=	ROPE ANCHOR	7	CP-6
UL	=	UNDERWATER LIGHT	3	CP-8
DM	=	DEPTH MARKER	3	CP-6
NR	=	NO RUNNING	2	CP-6
RP	=	RACING PLATFORM	2	CP-1
LAD	=	LADDER	1	CP-1
FUP	=	FLOATING WATERPOLO	4	CP-1
RS	=	RECALL STANCHION	8	CP-6
BS	=	BACKSTROKE STANCHION	8	CP-6
WP	=	WATERPOLO	3	CP-1
15M	=	15 METER MARKER	6	CP-6
SA	=	STANCHION ANCHOR	8	CP-6
DL	=	DISABLED LIFT	5	CP-6
HB	=	HOSE BIBB	4	CP-6
MG	=	MOVEABLE GUARD CHAIR	6	CP-6


**CERTIFICATION REQUIREMENTS**

\* THE CONTRACTOR SHALL RETAIN AN INDEPENDENT LICENSED SURVEYOR TO PROVIDE CERTIFICATION OF COMPLIANCE FOR REQUIRED POOL LENGTHS IN ACCORDANCE WITH USA SWIMMING REGULATIONS. THE SURVEYOR SHALL SUBMIT THE COMPLETED FORM TO USA SWIMMING NATIONAL EVENTS DEPARTMENT AND PROVIDE COPIES TO OWNER AND ARCHITECT.


LONG COURSE - 50M: (ALLOWS FOR TOUCH PADS AT BOTH ENDS) 164'-1 1/8" MIN.; 164'-1 11/16" MAX.

SHORT COURSE - 25YDS: (ALLOWS FOR TOUCH PADS AT ONE END) 15'-0 5/16" MIN.; 15'-1 3/16" MAX.

TOLERANCE AGAINST LENGTH SHALL EXTEND IN A VERTICAL PLANE 0.3M (12") ABOVE AND 0.3M (1'-1 1/2") BELOW THE SURFACE OF THE WATER AT ALL POINTS OF BOTH END WALLS TYP. OF ALL COURSES.

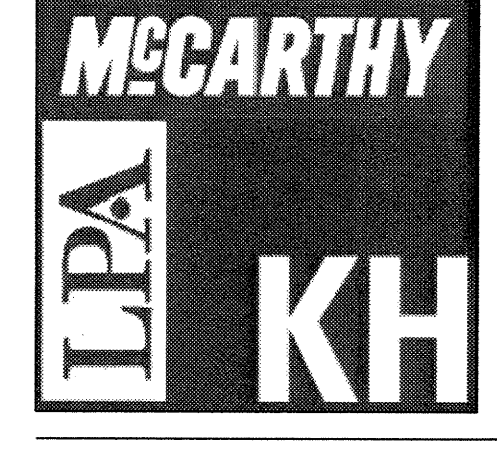

McCarthy Building Companies, Inc.  
343 Sansome Street, 14th Floor  
San Francisco, California 94104  
P 415 364-1339  
F 415 397-5999

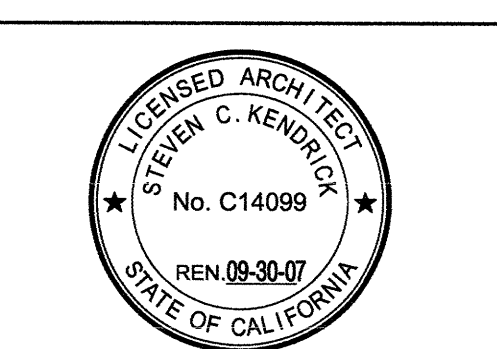

IDENTIFICATION STAMP  
DIV. OF THE STATE ARCHITECT  
OFFICE OF REGULATION SERVICE  
APPL. # 01-110097  
AC. FLS. SS. D.M.  
DATE APR 09 2009  
FILE NUMBER: 41-C1

This and all other project documents and all fees, methods and design incorporated herein are the sole property of LPA, Inc. (LPA) and shall not be copied, reproduced, or used in any project or program except as authorized in the contractual agreement between LPA and Client. LPA hereby gives license to the user of this project document and reproduction of this document (Printed) is not allowed without the written consent of LPA and LPA's consent to the maximum extent permitted by law, hereby grants, conveys or licenses any right or interest in this document, design or building entity design or liability from project document issues.

Project documents describe design intent of work and are not a representation of or a warranty of construction. LPA and its affiliates shall not be responsible for any discrepancy between project documents and the building conditions.

© Copyright 2008

College of San Mateo  
Site Package  
San Mateo, CA  
Developed for  
San Mateo County Community College District

Revision	Description	Date
1	19 SEPT 2008	
2	09 APRIL 2009	

Revision	Description	Date
1	19 SEPT 2008	
2	09 APRIL 2009	

Job No.	27082.30
Date	09 APRIL 2009
Drawn by	NFC
Checked by	SJF
Scale	1/8"=1'-0"

COMPETITION POOL LAYOUT PLAN

CP-1



COMPETITION POOL LAYOUT PLAN 1/8"=1'-0"