


399 BRAVARD STREET
 RINDWOOD, CA 94403
 TEL: 650.444.4333
 FAX: 650.354.2618

CHARLES M. SALTER ASSOCIATES INC.
 500 UNIVERSITY AVENUE, SUITE 1000
 SAN FRANCISCO, CA 94102
 TEL: 415.774.2200
 FAX: 415.774.2201
 WWW.CHARLESMSA.COM

CLIENT
 SAN MATEO COMMUNITY
 COLLEGE DISTRICT

PROJECT
 COLLEGE OF
 SAN MATEO
 THEATER

1700 WEST HILLSDALE
 BOULDFIELD, CA
 SAN MATEO, CA
 94402

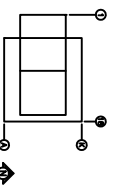


SHEET NAME
 AUDIOVISUAL: PROJECTION
 DETAIL


DATES
 ISSUE - 2/2/07
 REVISIONS

CONTACT
 JOB NUMBER

Copyright 2007 by MDS Associates • SHERMAN
 SHEET No.: AS1-02/
AV-1

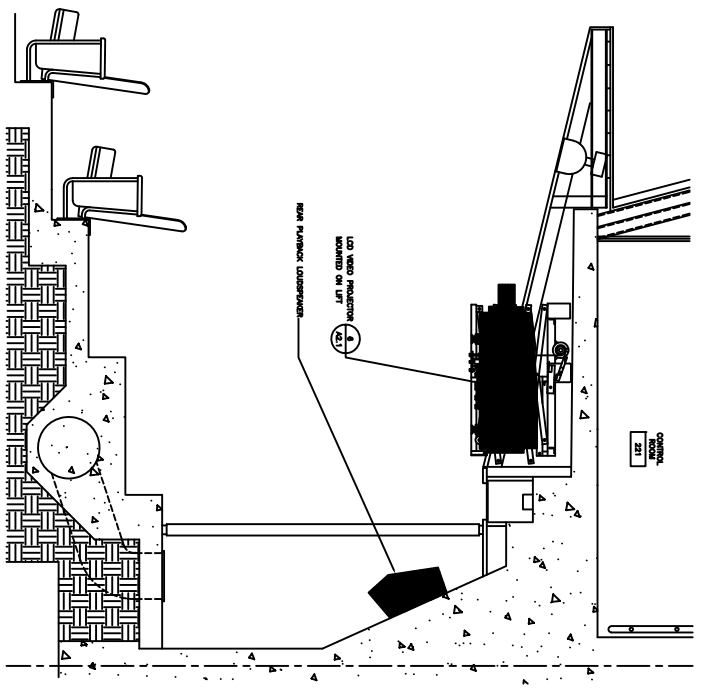

1 AV-1 PROJECTOR MOUNTING AND LOCATION DETAIL

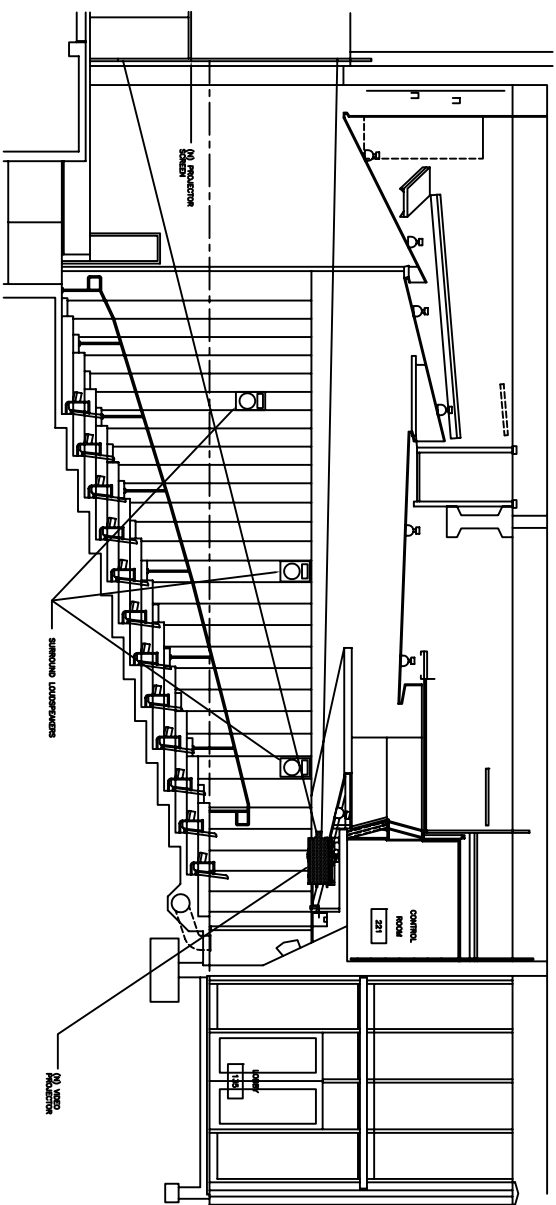

2 AV-1 PROJECTOR PATH