



1 AV-2 AUDIOVISUAL SECTION

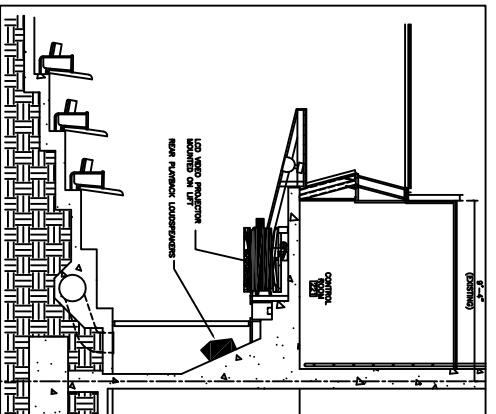

2 AV-3 CONTROL ROOM SECTION

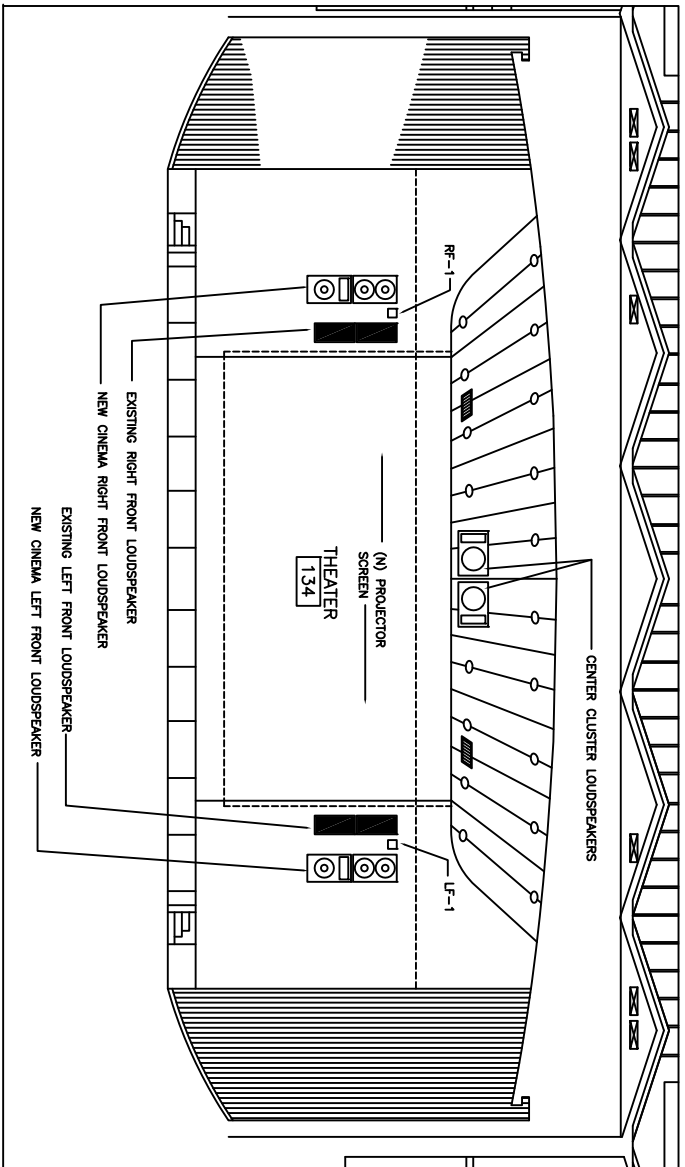

3 AV-3 FRONT AUDIOVISUAL SECTION




399 BRADFORD STREET
 FRENCO, SD 57045
 PHONE: 605.444.4433
 FAX: 605.554.2616

CHARLES M. SALTER ASSOCIATES INC.
 610 W. UNIVERSITY AVENUE, SUITE 100
 SAN MATEO, CALIFORNIA 94403
 PHONE: 650.354.2616
 FAX: 650.354.2616
 WWW.CHARLESMSA.COM

CLIENT
 SAN MATEO COMMUNITY
 COLLEGE DISTRICT
 PROJECT
 COLLEGE OF SAN MATEO

THEATER

1700 WEST HILLSPALE
 BOULEVARD
 SAN MATEO, CA
 94402

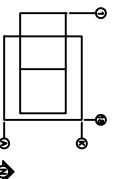

SHEET NAME
 AUDIOVISUAL:
 ELEVATIONS

DATES
 ISSUE-2/2/01
 REVISIONS

CONTACT
 JOB NUMBER

Copyright 2001 by DRS Associates & Salter
 SHEET No.: AS1-02/
 AV-3