


1 LEFT/RIGHT LOUDSPEAKER COVERAGE DETAIL

2 CENTER CLUSTER LOUDSPEAKER COVERAGE DETAIL

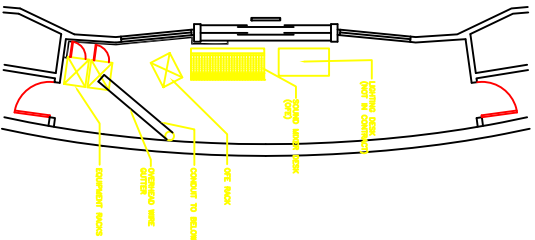

3 CONTROL ROOM FLOOR PLAN

399 BRADFORD STREET
 RENO, NV 89502
 PHONE: 530.784.4433
 FAX: 530.354.2616


CHARLES M. SALTER ASSOCIATES INC.
 640 UNIVERSITY AVENUE, SUITE 200
 SAN FRANCISCO, CA 94104
 PHONE: 415.774.2444
 WWW.CHARLESMSALTER.COM

CLIENT
 SAN MATEO COMMUNITY
 COLLEGE DISTRICT

PROJECT
 COLLEGE OF
 SAN MATEO

THEATER

1700 WEST HILLSDALE
 BOULEVARD
 SAN MATEO, CA
 94402

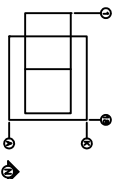

SHEET NAME
 AUDIOVISUAL PLAN
 AND REFLECTED
 CEILING PLAN

DATES
 ISSUE: 2/2/01
 REVISION:

CONTACT
 JOB NUMBER

Copyright 2001 by Charles M. Salter & Associates, a subsidiary
 SHEET No.: AS1-02/
 AV-4