



399 BRADFORD STREET
 FREDERICKSDALE, ONTARIO L4G 4G9
 TEL: 609.554.2616
 FAX: 609.554.2616


CHARLES M. SALTER ASSOCIATES INC.
 6000 WILLOW CREEK DRIVE
 SUITE 100
 SAN MATEO, CA 94404
 TEL: 650.354.2616
 WWW.CMSA.COM

CLIENT
 SAN MATEO COMMUNITY
 COLLEGE DISTRICT

PROJECT
 COLLEGE OF SAN MATEO

THEATER

1700 WEST HILLSDALE
 BOULEVARD
 SAN MATEO, CA
 94402



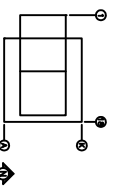


SHEET NAME
 AUDIOVISUAL: FUN-
 CTIONAL DIAGRAM

DATES
 08/25/01
 02/28/02

CONTACT
 JOB NUMBER

Copyright © 2001 by MTS Associates • SHERMAN
 SHEET No.: AS1-02/
AV-6

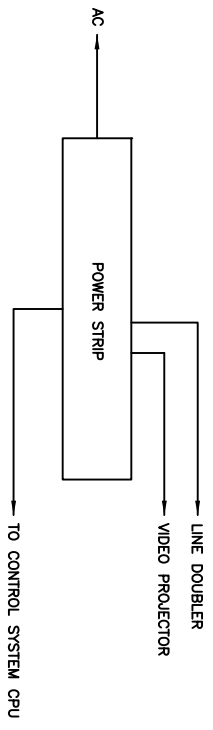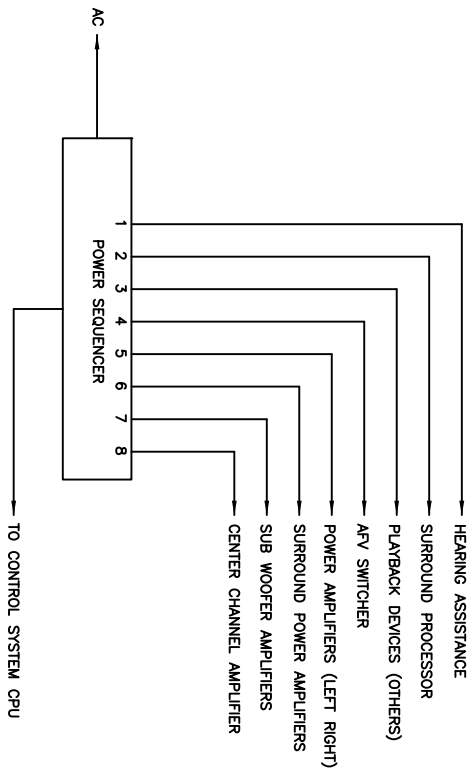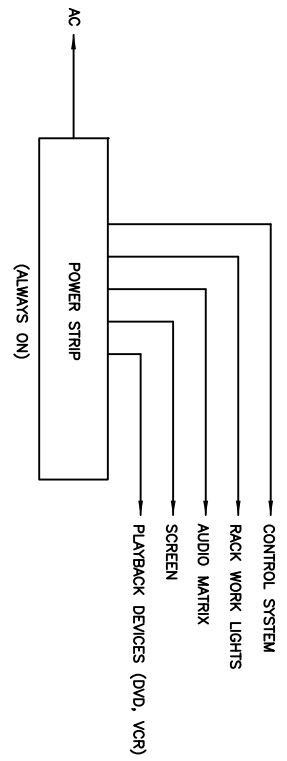

1
 AV-6
 POWER SCHEME