




1 AV-7 LEFT, CENTER, RIGHT INPUT PLATE (TYPICAL OF 3)
ALL CONNECTORS RECESSED

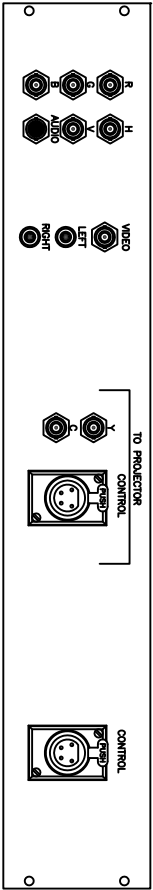


2 AV-7 RACK MOUNTED INPUT PANEL

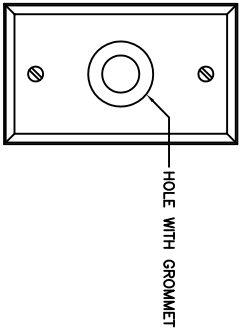

3 AV-7 LOUDSPEAKER PLATE (FRONT/LEFT/RIGHT)

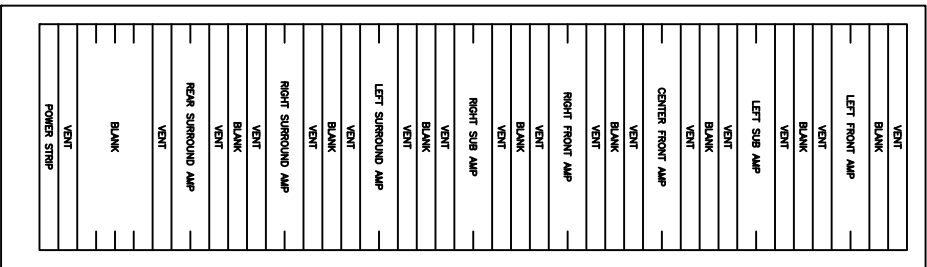

ER-1

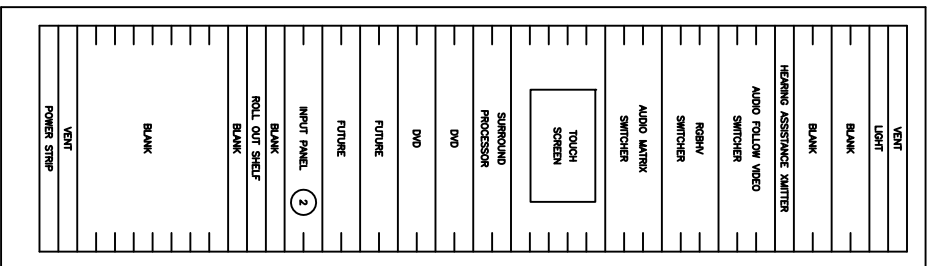

ER-2

4 AV-7 CONTROL ROOM EQUIPMENT RACK ELEVATIONS
ALL CONNECTORS RECESSED


AV-7

399 BRADFORD STREET
SAN MATEO, CA 94403
PHONE: 650.584.2616
FAX: 650.584.2616

CHARLES M. SALTER ASSOCIATES INC.
6400 VENTURA BLVD. SUITE 1000
SAN FRANCISCO, CA 94134
PH: 415.779.7244
WWW.CMSA.COM

CLIENT
SAN MATEO COMMUNITY COLLEGE DISTRICT
PROJECT
COLLEGE OF SAN MATEO
THEATER

1700 WEST HILLSDALE
BOULEVARD
SAN MATEO, CA
94402

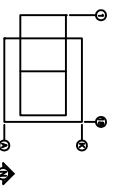

SHEET NAME
RECEPTACLE PLATES AND PANELS

DATES
REV: 02/01
REV: 01/08

CONTACT
JOB NUMBER