




**1 LC1 SWITCHBOARD - MOUNTING DETAIL**  
E6.08 SCALE: None

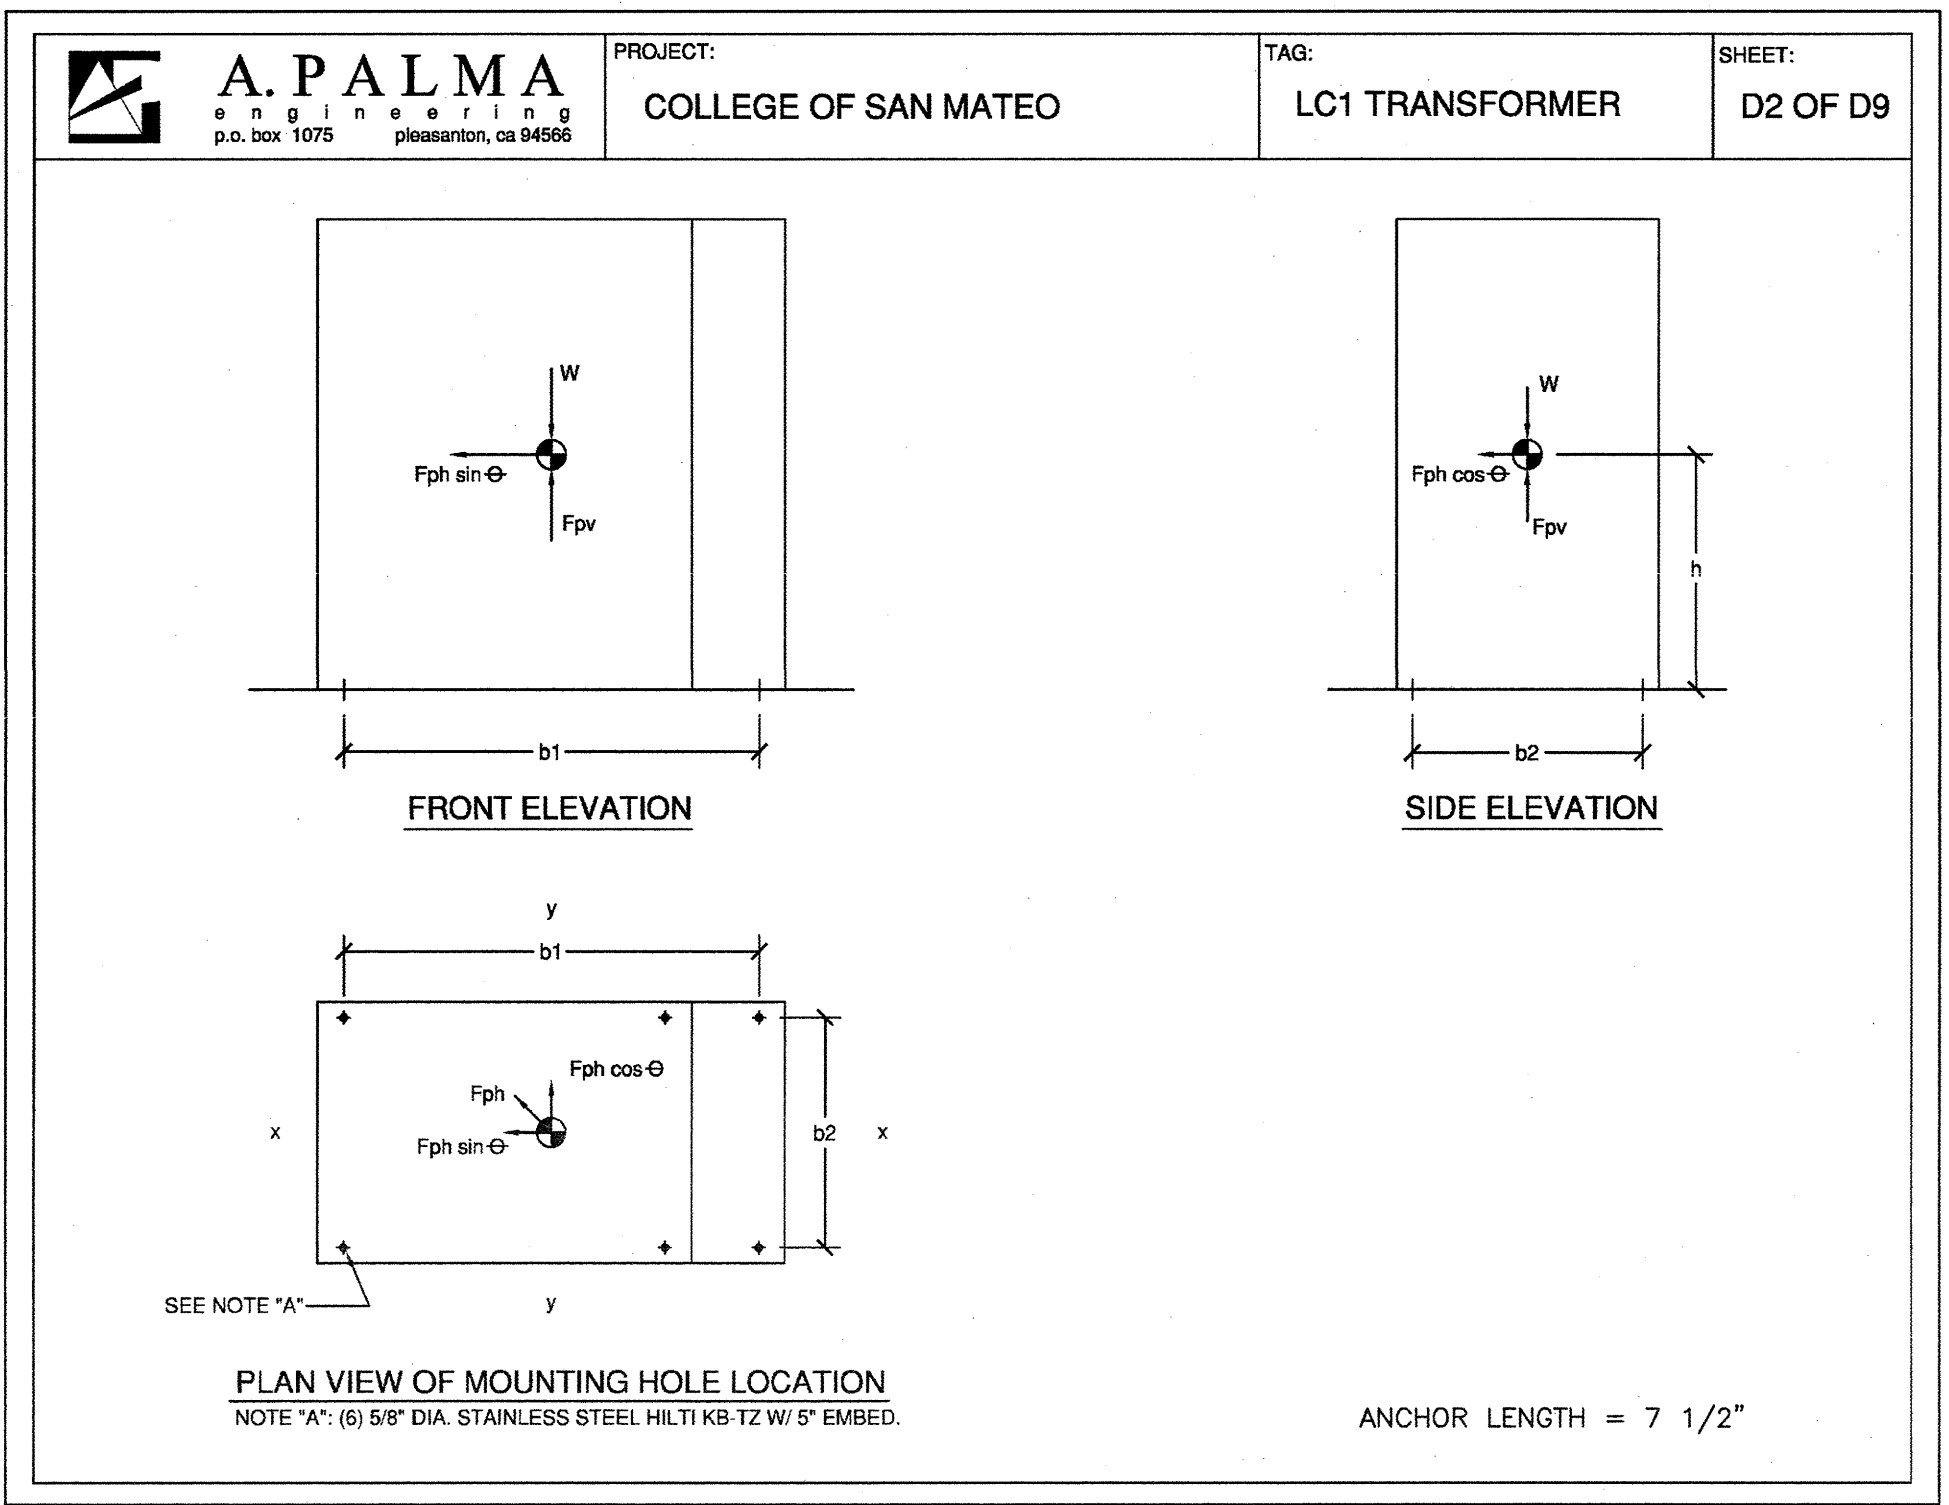


**2 LC1 TRANSFORMER - MOUNTING DETAIL**  
E6.08 SCALE: None

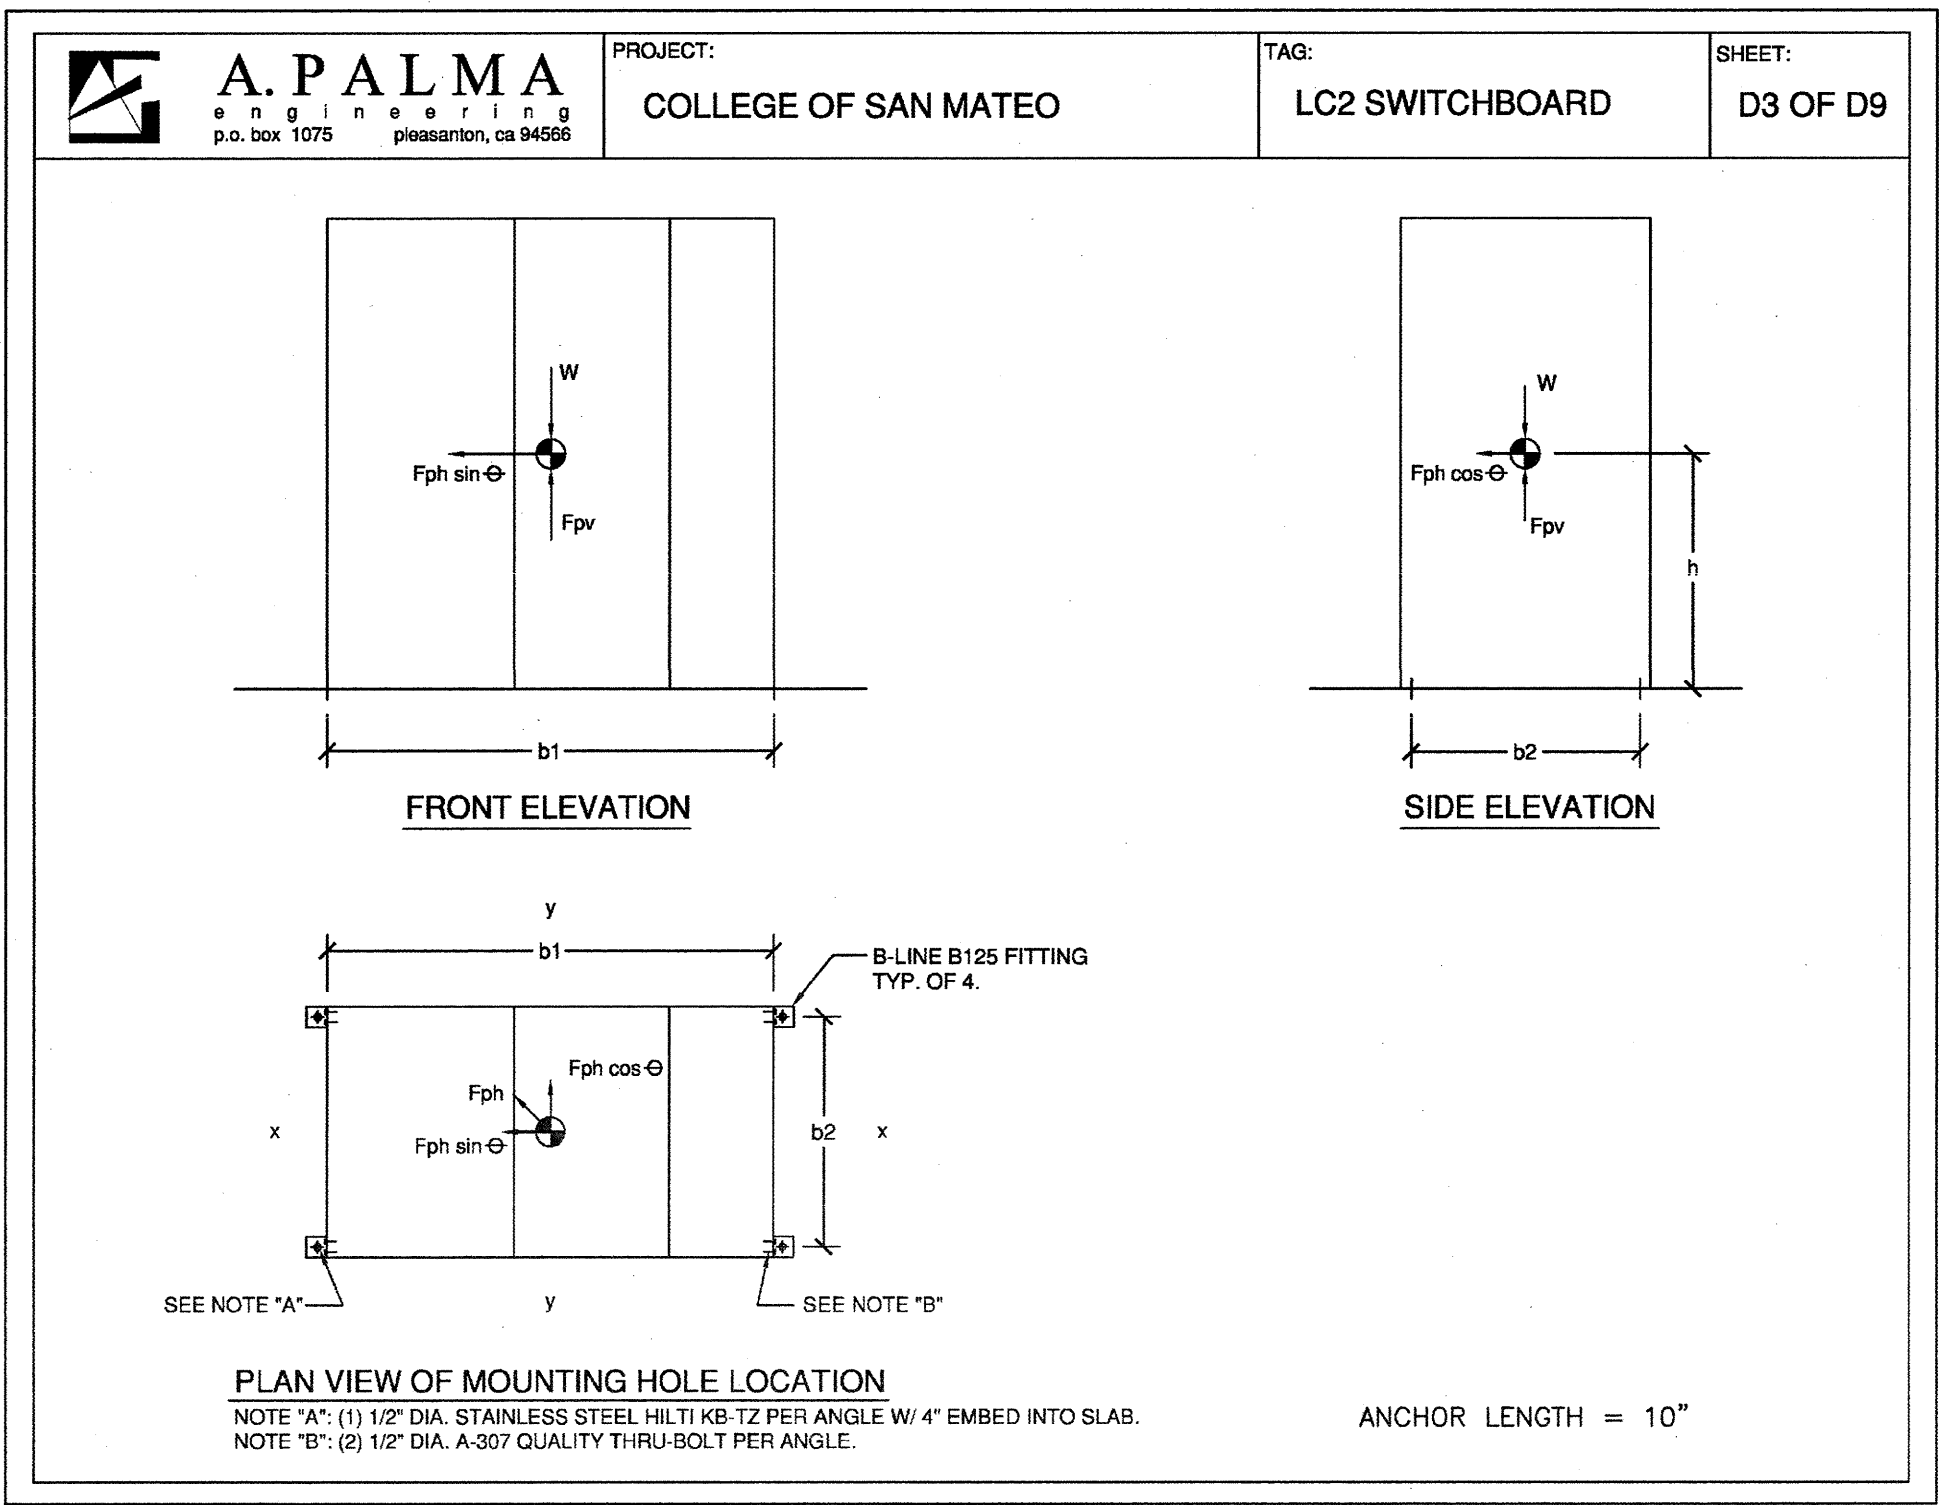


**3 LC2 SWITCHBOARD - MOUNTING DETAIL**  
E6.08 SCALE: None

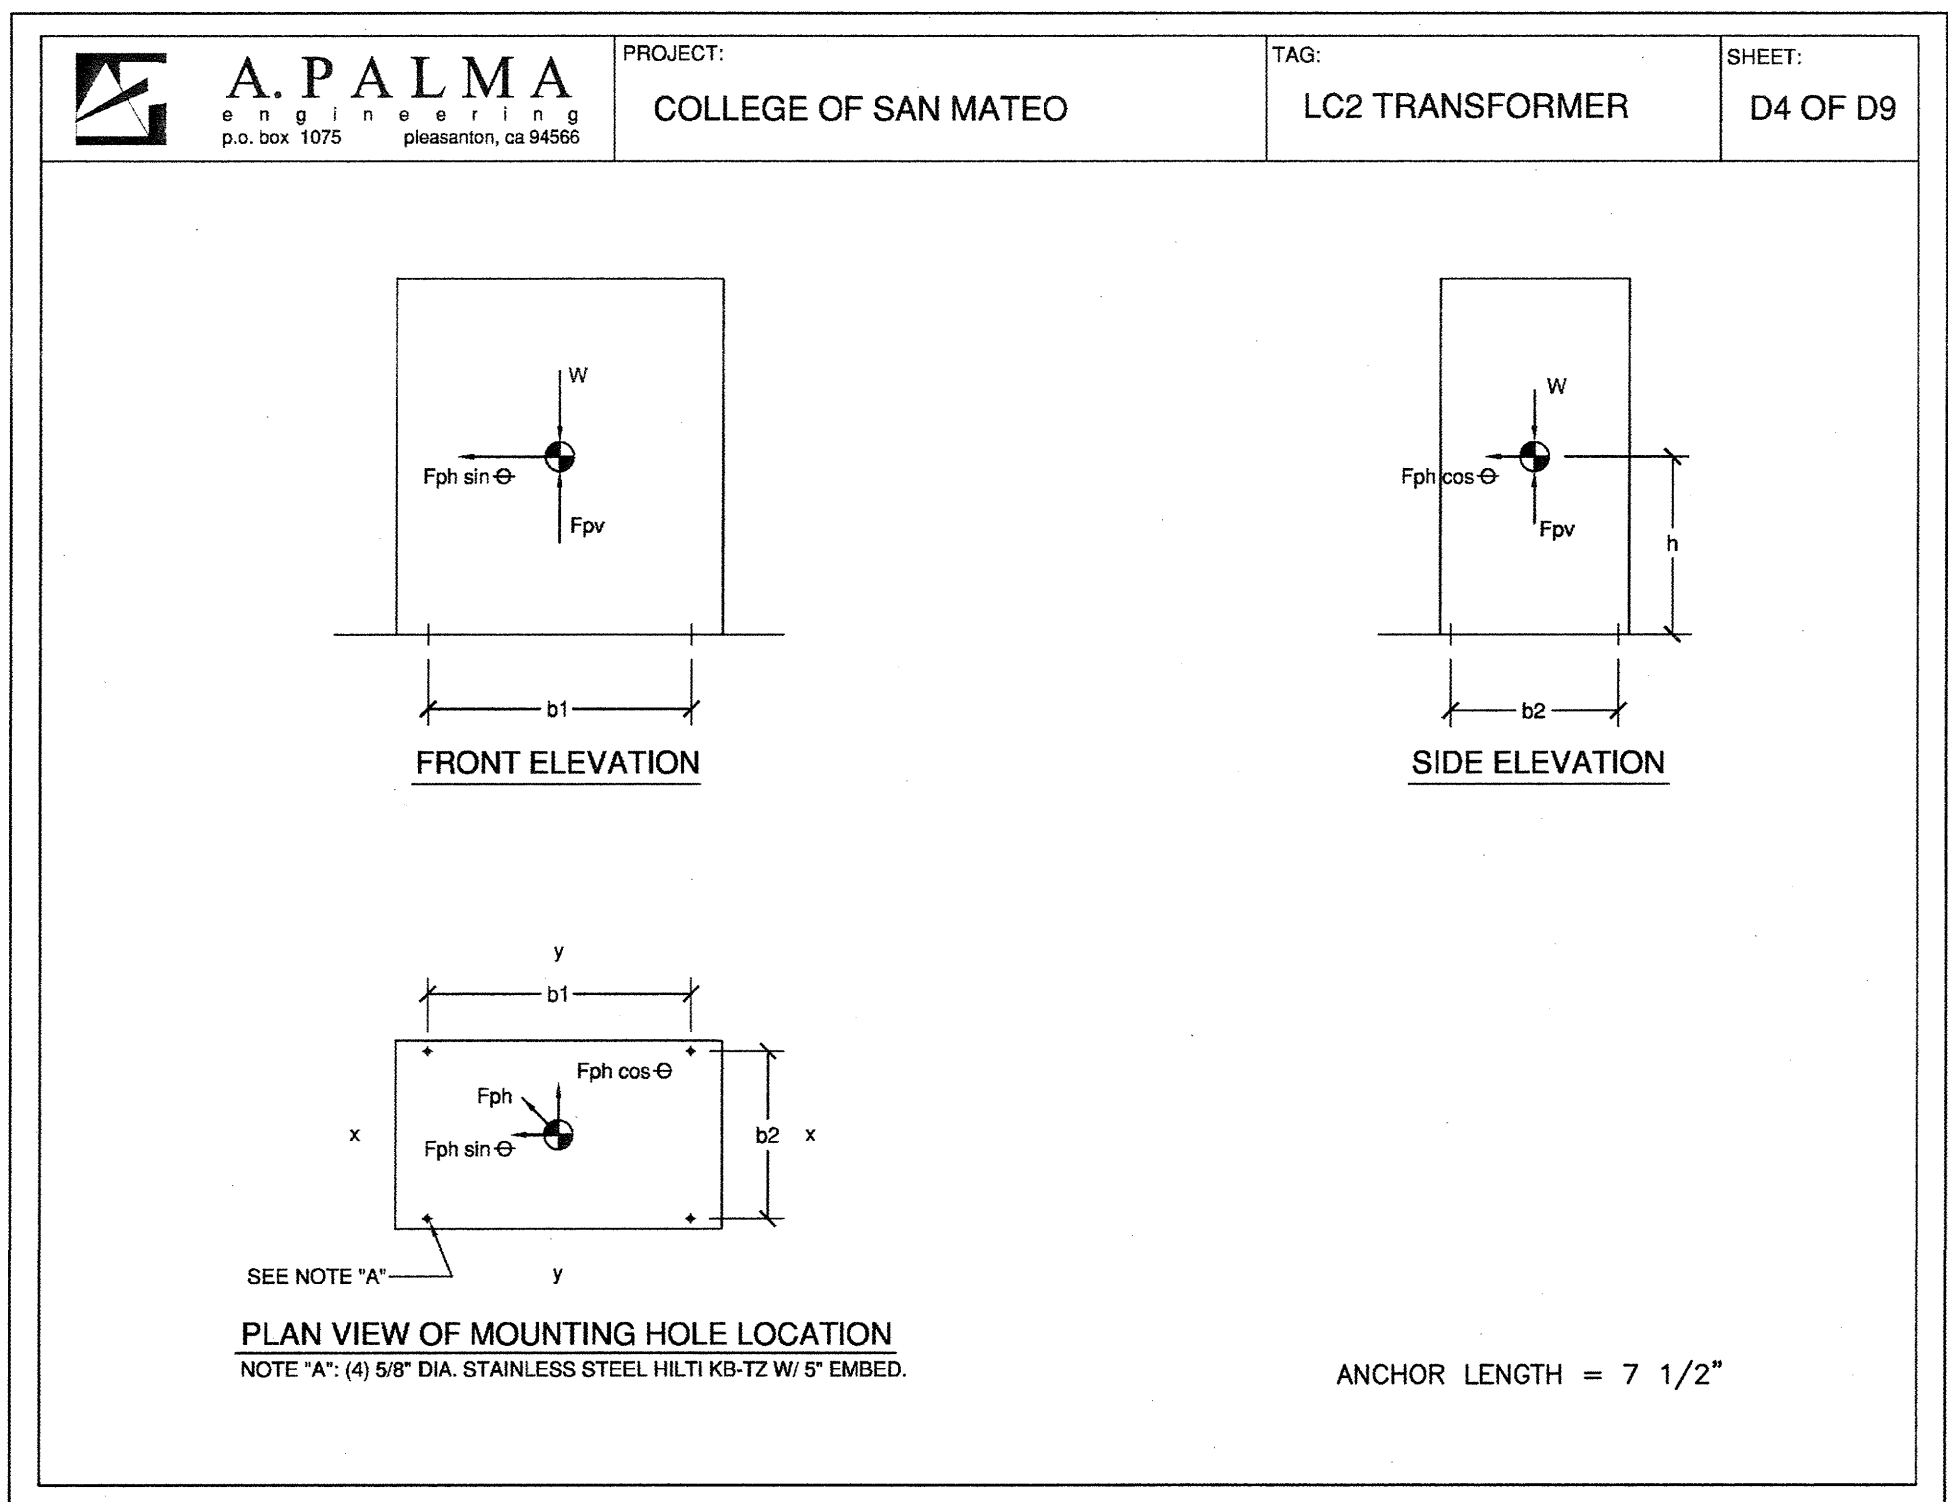


**4 LC2 TRANSFORMER - MOUNTING DETAIL**  
E6.08 SCALE: None

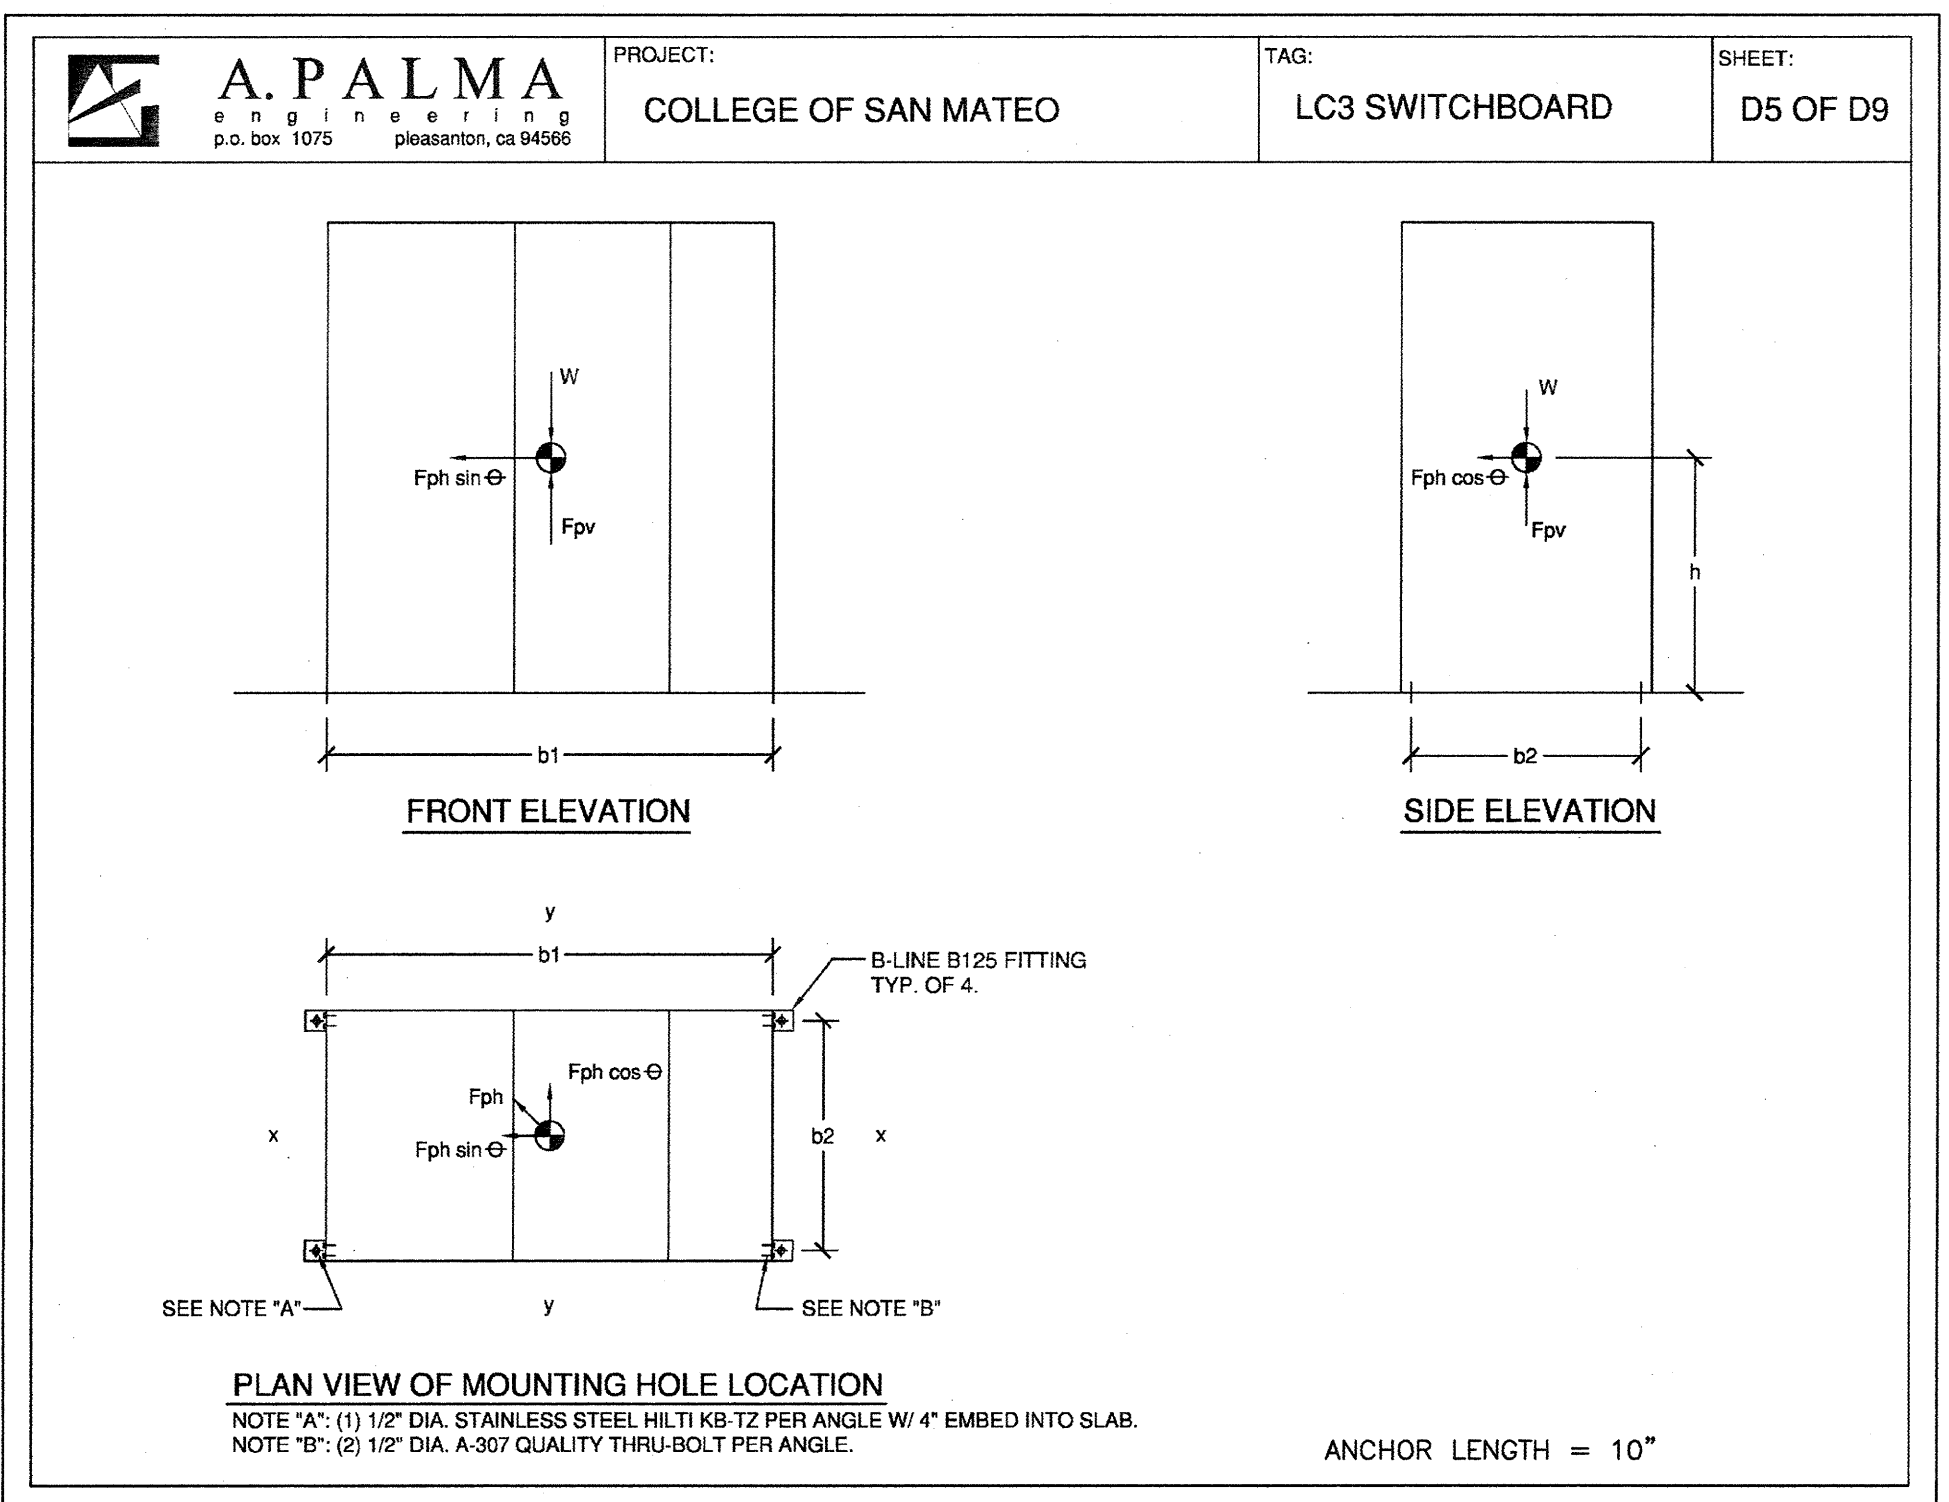


**5 LC3 SWITCHBOARD - MOUNTING DETAIL**  
E6.08 SCALE: None

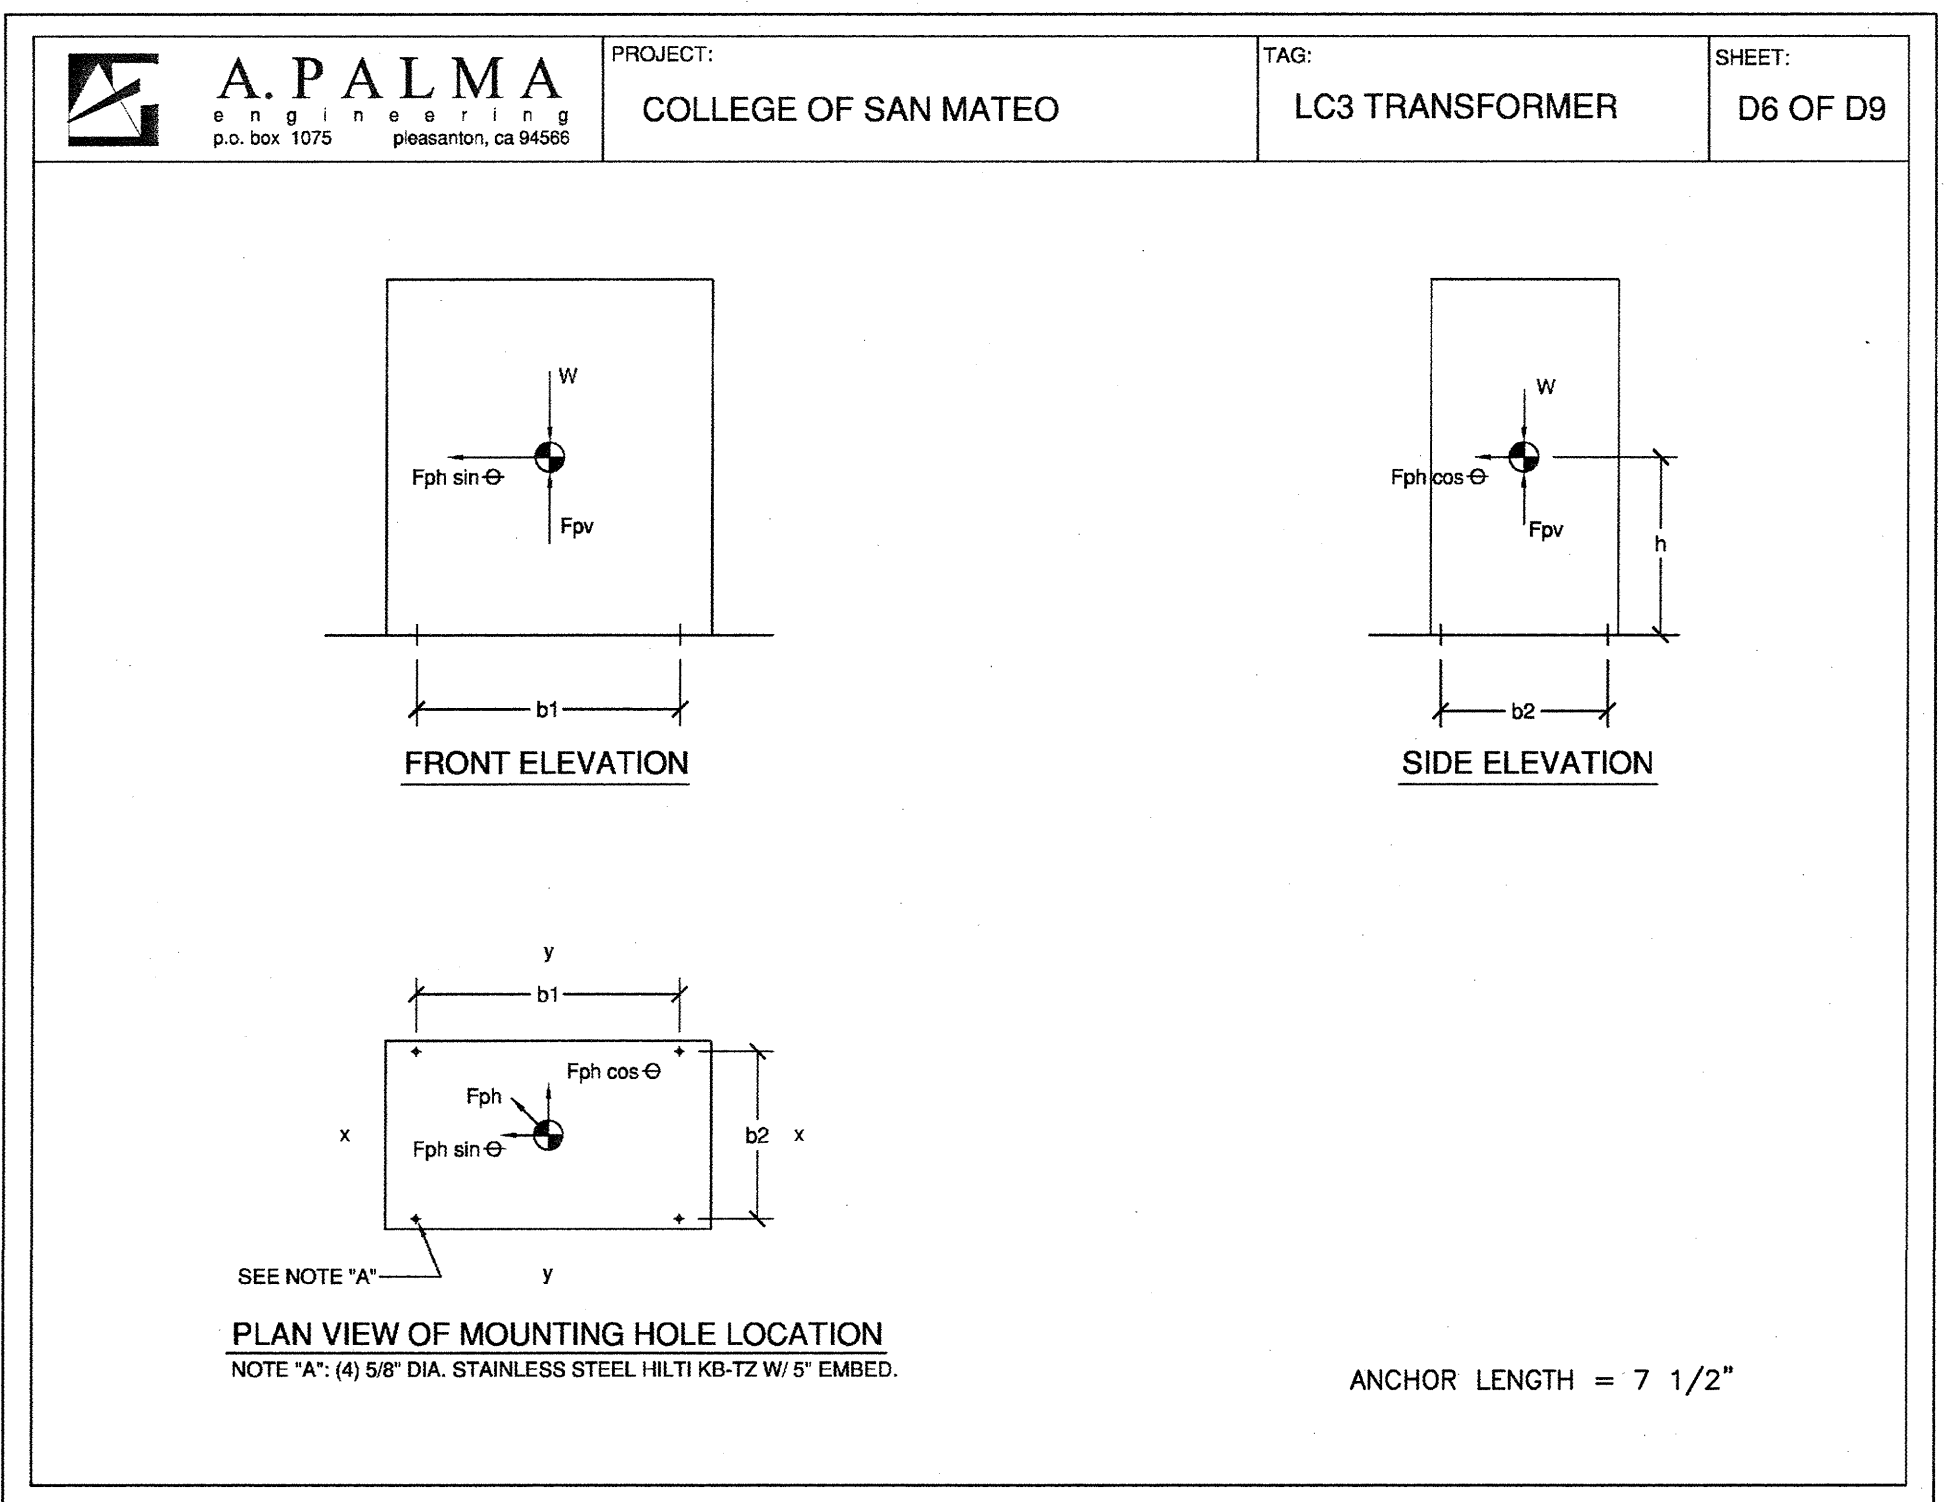


**6 LC3 TRANSFORMER - MOUNTING DETAIL**  
E6.08 SCALE: None

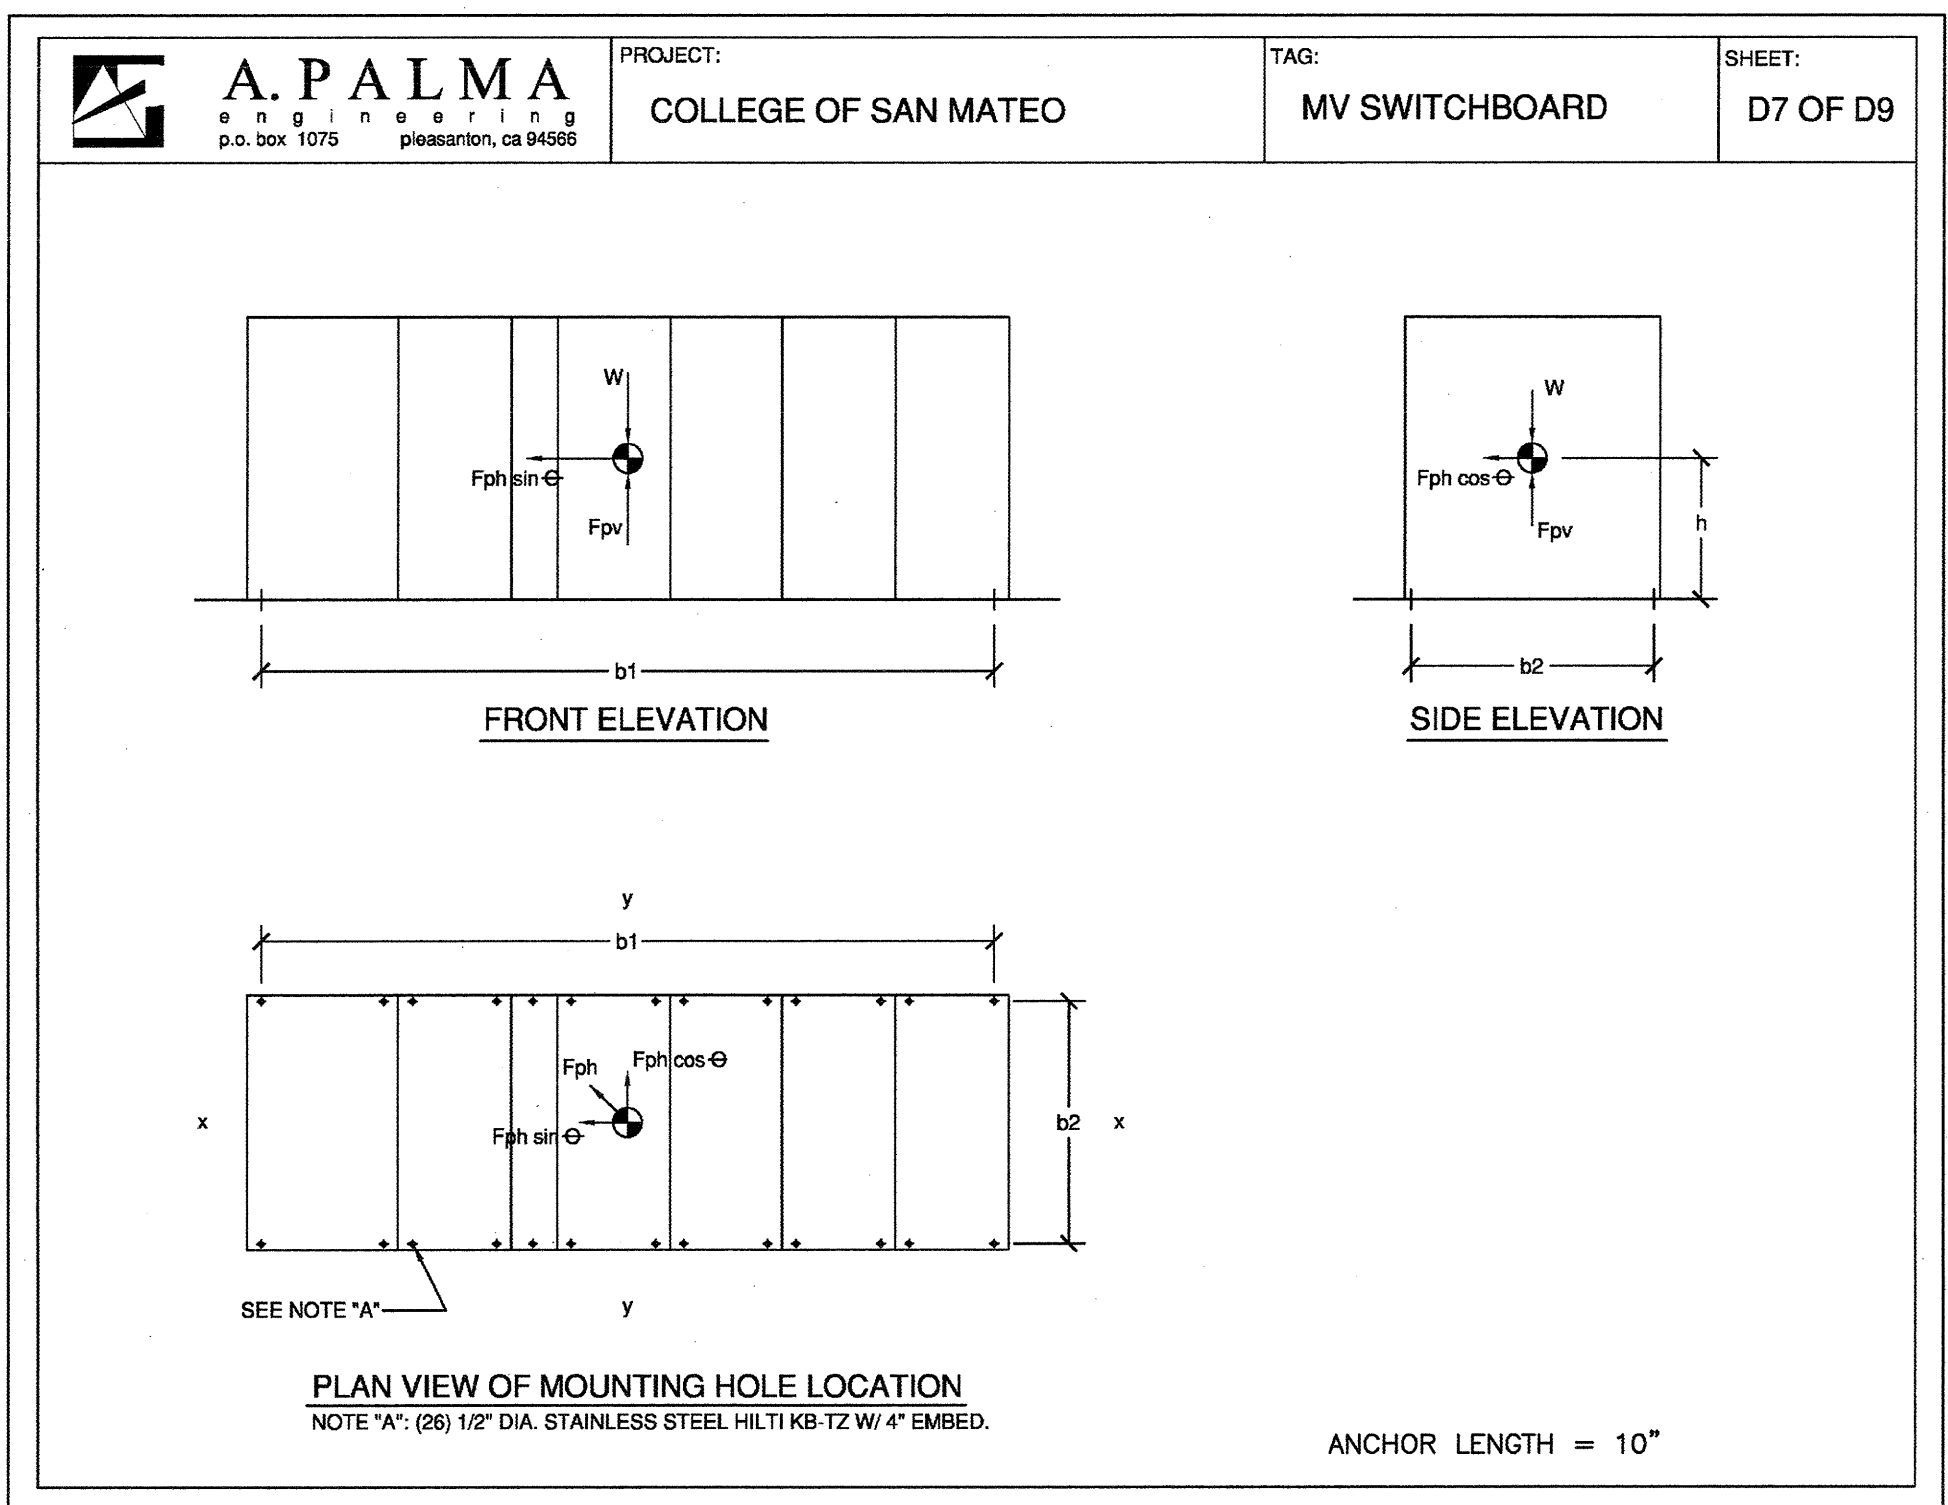


**7 MV SWITCHBOARD - MOUNTING DETAIL**  
E6.08 SCALE: None

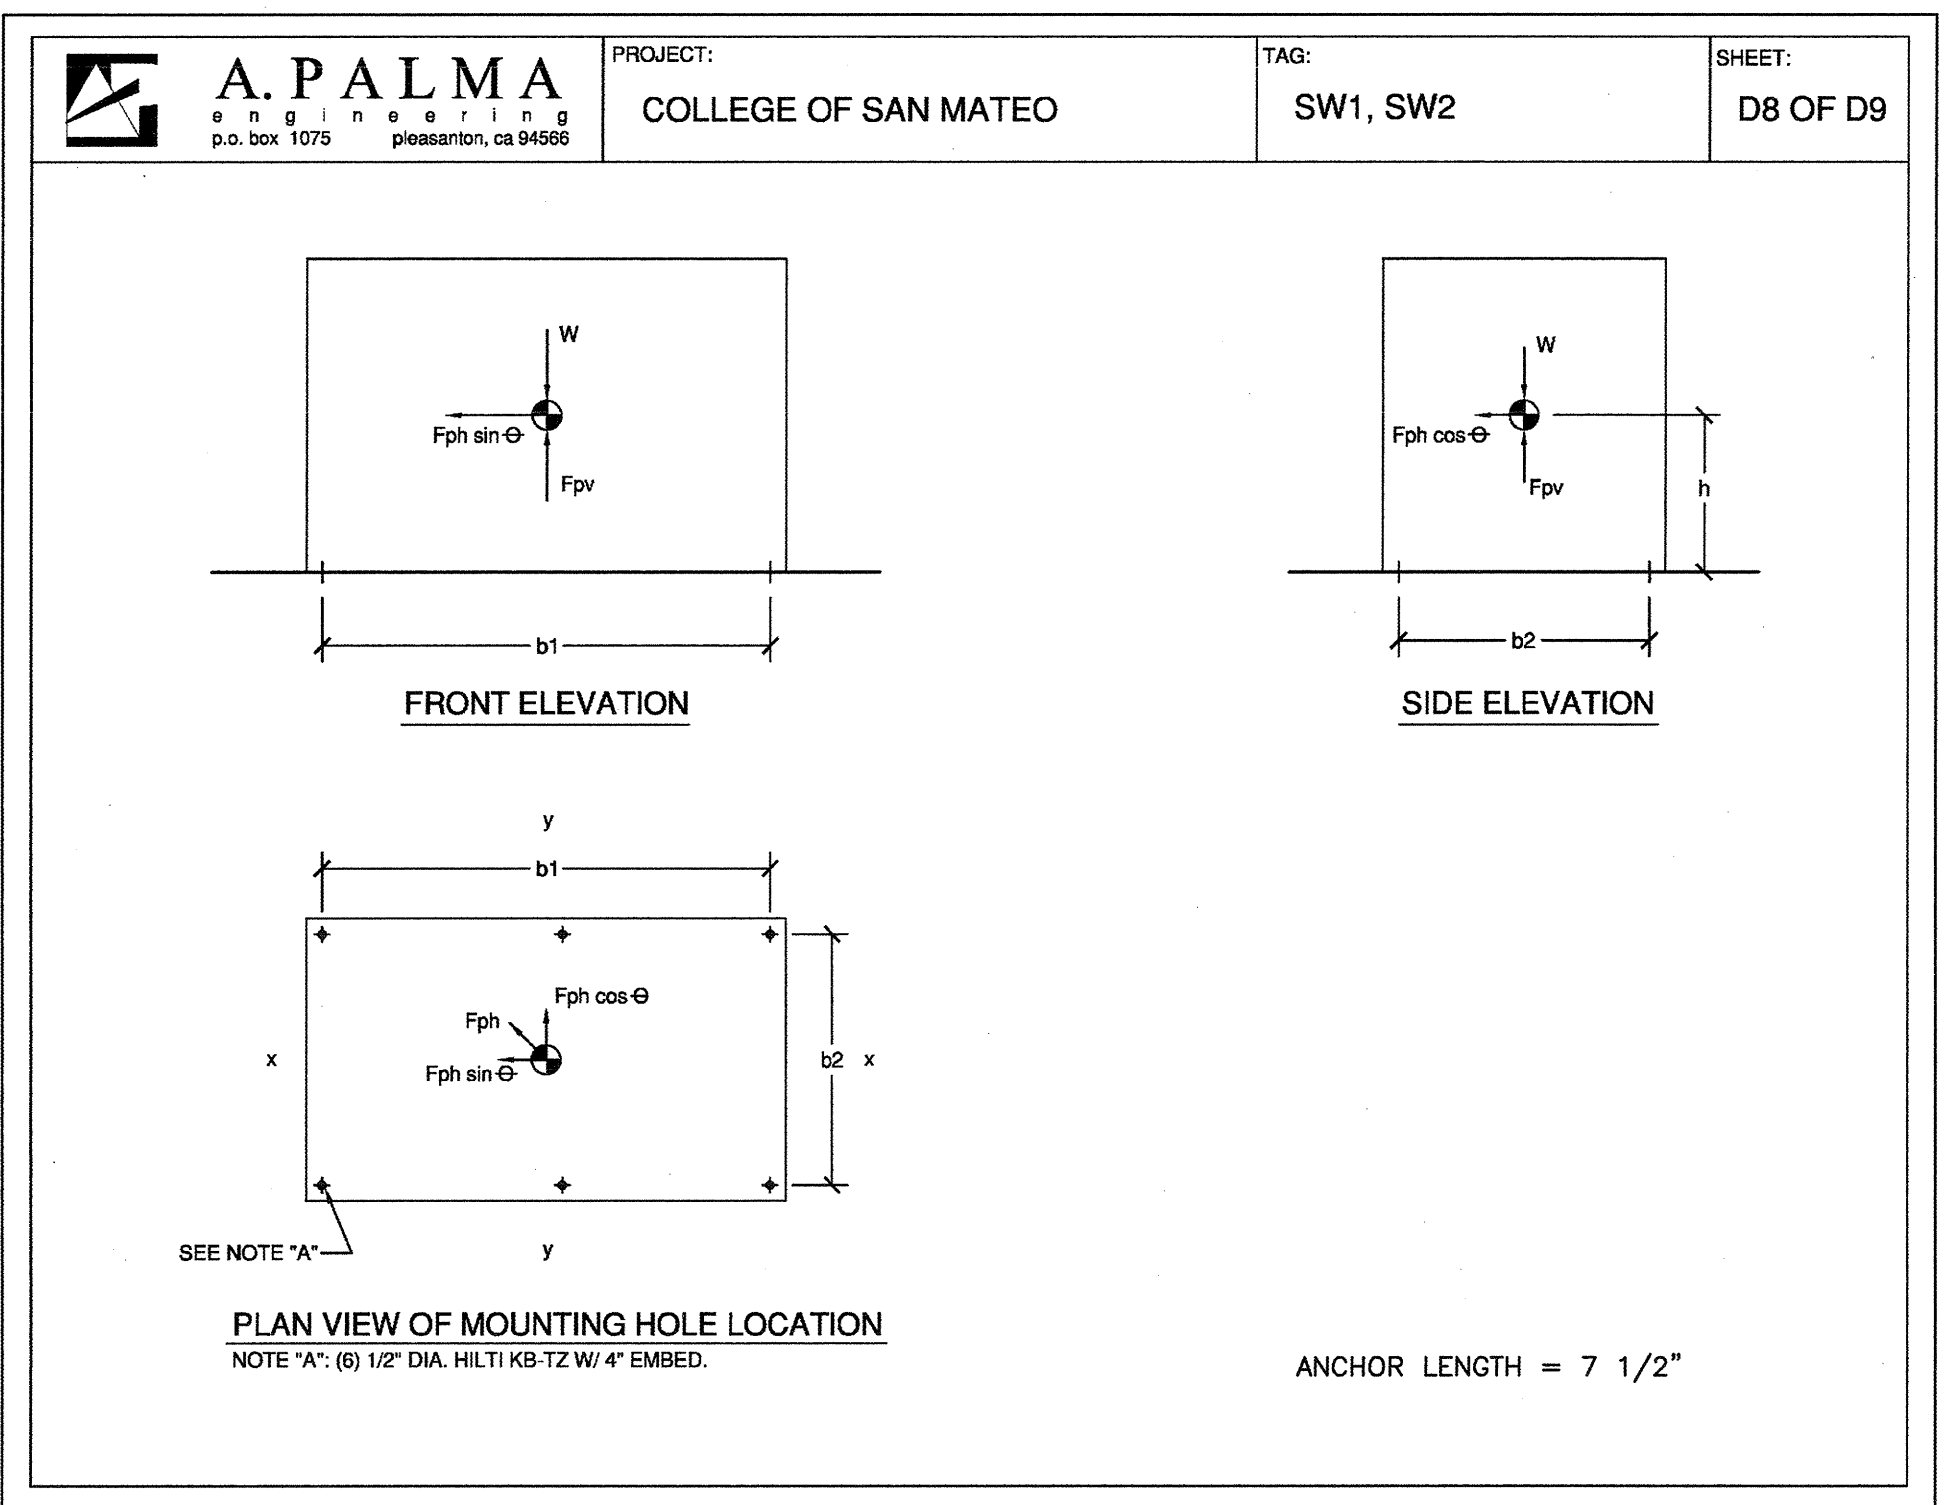


**8 SW1 & SW2 SWITCHBOARD - MOUNTING DETAIL**  
E6.08 SCALE: None

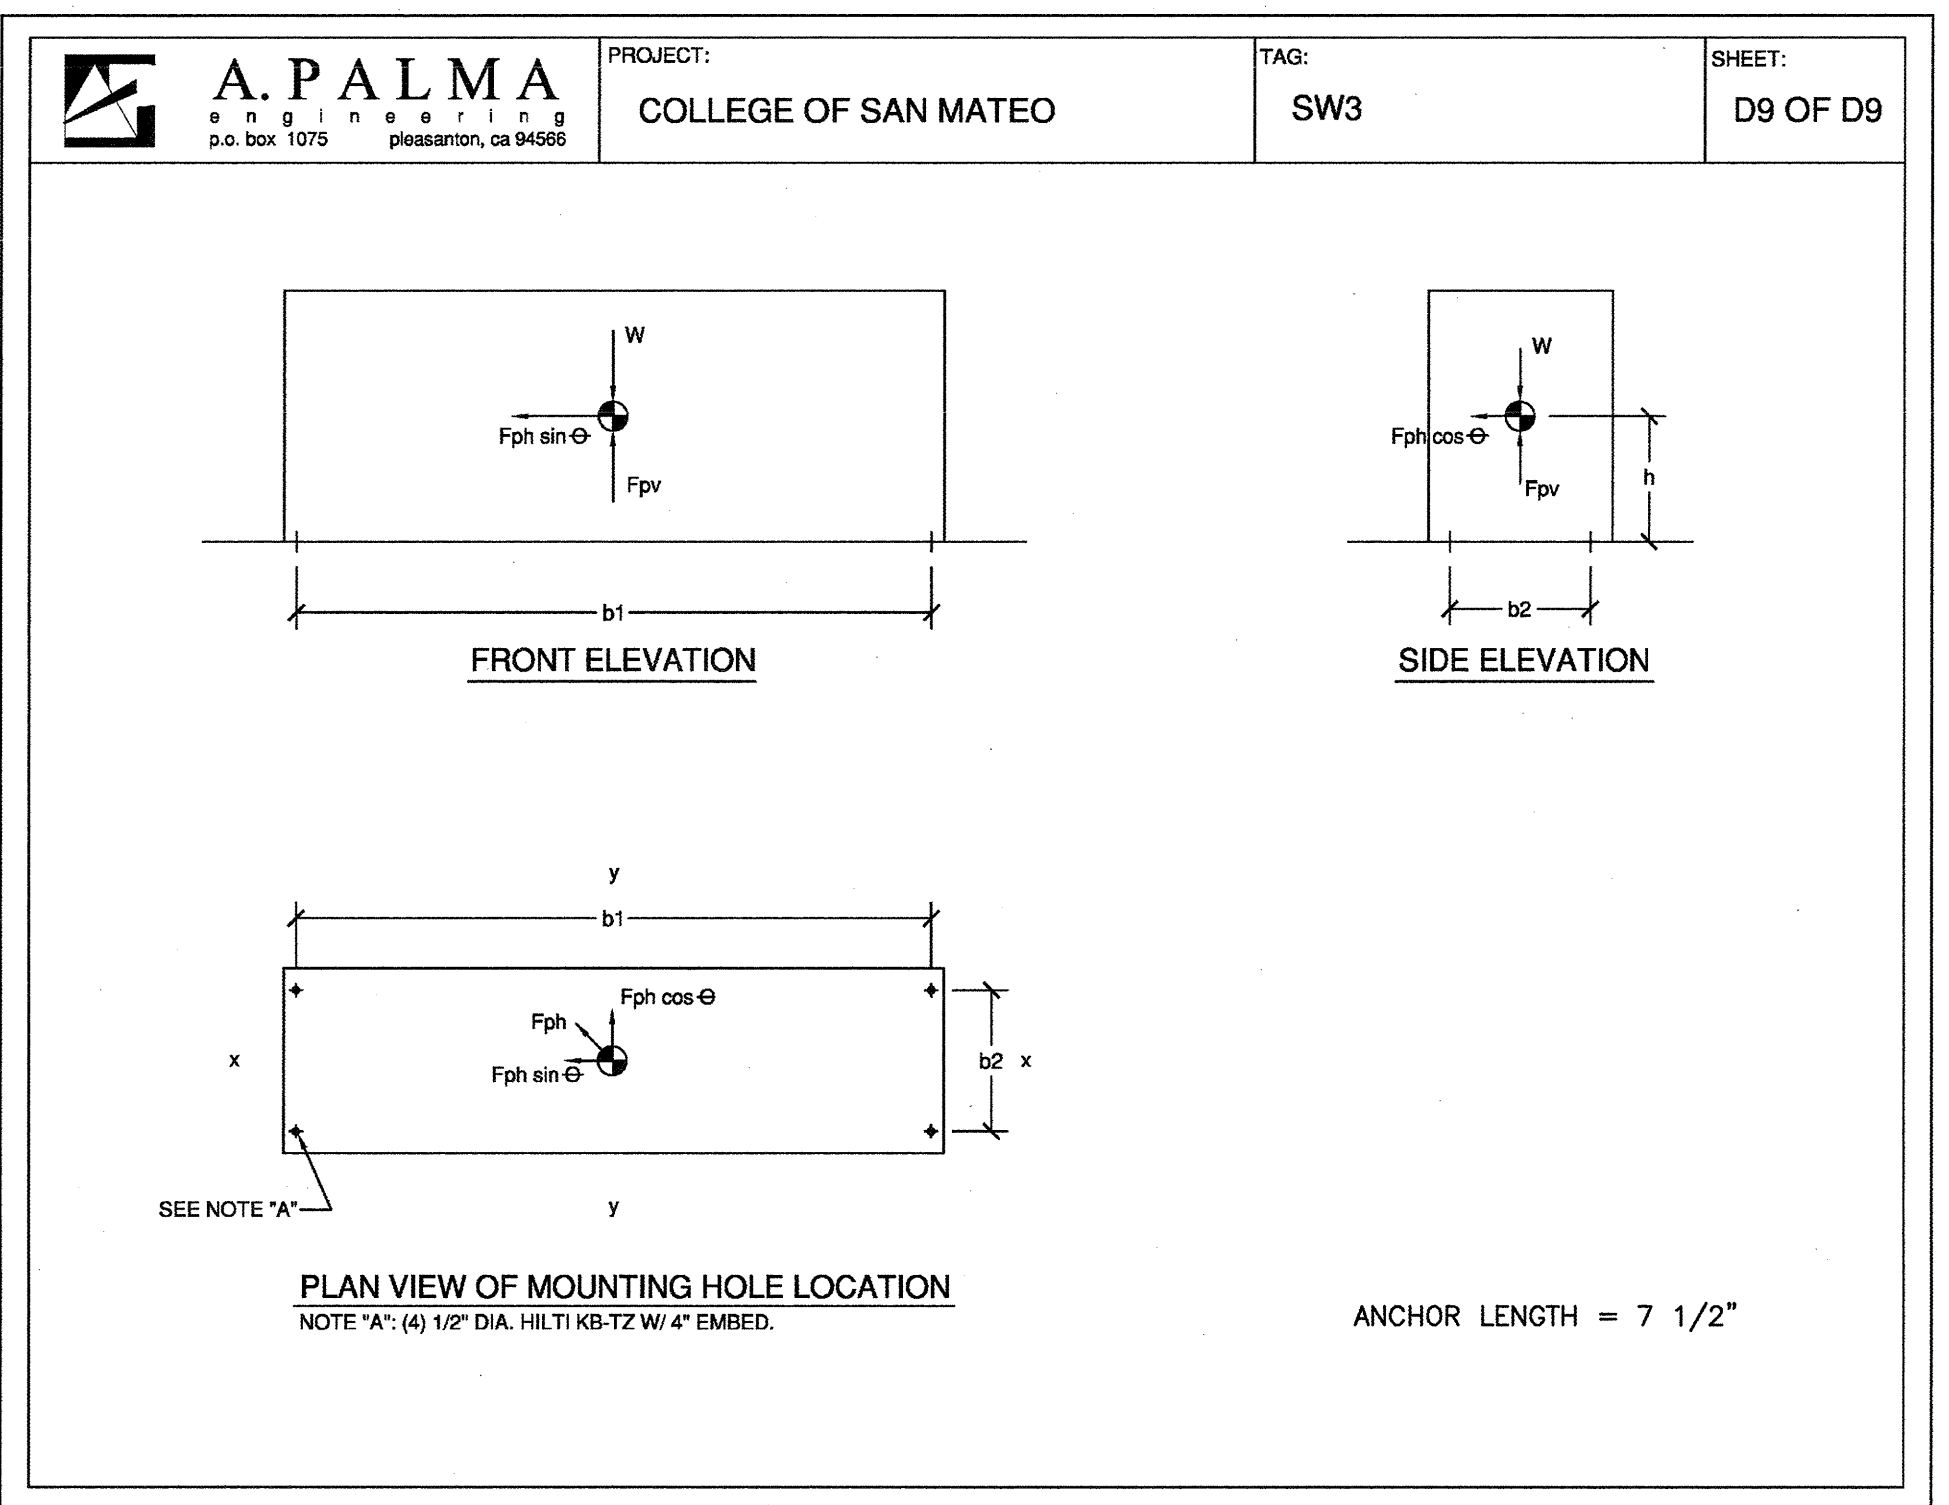

**9 SW3 SWITCHBOARD - MOUNTING DETAIL**  
E6.08 SCALE: None

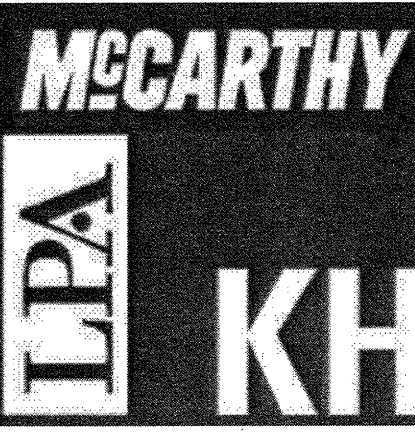

McCarthy Building Companies, Inc.  
343 Sansome Street, 14th Floor  
San Francisco, California 94104  
P 415 | 364-1339  
F 415 | 397-5999

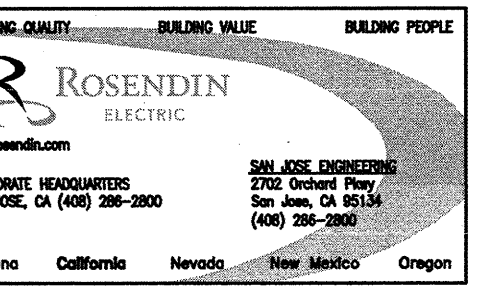

IDENTIFICATION STAMP  
DIV. OF THE STATE ARCHITECT  
OFFICE OF REGULATION SERVICE  
APPL # 01-110097  
AC: \_\_\_\_\_ FLS: \_\_\_\_\_ SS: \_\_\_\_\_  
DATE: APR 09 2009  
FILE NUMBER:

This set of other project documents and all items, including but not limited to, drawings, specifications, and all other documents are the property of LPA, Inc. LPA, Inc. is not responsible for the accuracy or completeness of the information provided in this set of documents. The user of this set of documents is responsible for the accuracy and completeness of the information provided in this set of documents.

College of San Mateo  
 Site Package  
 San Mateo, CA  
 Developed for  
 San Mateo County Community College District

Revision	Description

Date	19 SEPT 2008
Revision Description	DSA SUBMITTAL
Date	02 APRIL 2009
Revision Description	DSA FINAL

Job No. 27082.30  
Date 02 APRIL 2009  
Drawn by REI CAD TEAM  
Checked by THS/RW  
Scale AS SHOWN  
Electrical Equipment  
Seismic Mounting  
Details  
**E6.08**