


Bunton Clifford Associates, Inc.
210 Hammond Ave.
Fremont, California 94539
[T] 510.445.1000
[F] 510.445.1005
www.BCAincOnline.com

PROJECT 2007-0731
CONTACT Valeria Torres
INTERFACE ENGINEERING
717 Market Street
Suite 500
San Francisco, CA 94103
TEL 415.489.7240
FAX 415.489.7289
www.interfaceengineering.com

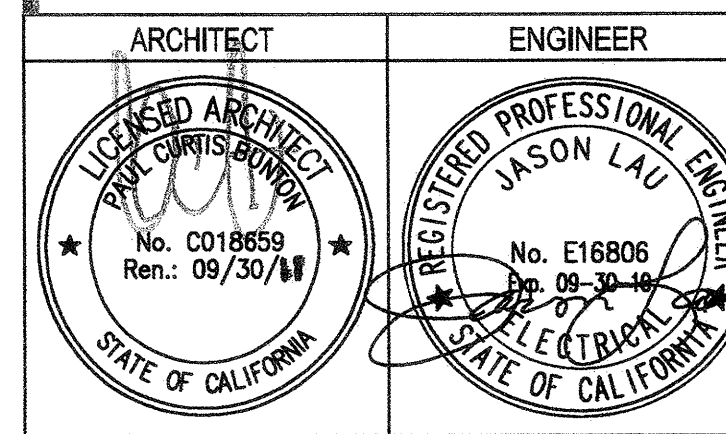

1. This sheet is part of a set and is not to be used alone.
2. This sheet is not to be used for construction unless the architect's stamp and signature appear on the drawings and the status box indicates drawings have been released for construction.
3. These plans and prints thereof, as instruments of service, are owned by the architect and are for use on this project only. Reproduction and/or distribution without the prior written consent of the architect is forbidden.
4. Copyright Bunton Clifford Associates, 2007

REVISION HISTORY table with columns for REVISION, DATE, and DESCRIPTION. Includes entries for ADDENDUM NO. 1, 2, and 3.

DRAWING STATUS table with columns for STATUS, DATE, and DESCRIPTION. Includes entries for DSA PLAN CHECK, DSA BACK CHECK, and CONSTRUCTION.

FILE NO. 41-C1
IDENTIFICATION STAMP
DIV. OF THE STATE ARCHITECT
01-110074
AC, FLS, SS, DATE

BUILDINGS 5 & 6
RENOVATIONS
San Mateo County Community College District

BID ADDENDA
APPROVED BY THE STATE ARCHITECT
RC: J.M. FLS, AC, SS, JS
APPL. NO. 110074 DATE 5/20/10

CAÑADA COLLEGE
4200 Farm Hill Boulevard
Redwood City, CA 94061

PANEL SCHEDULES
Date 08/29/08
Scale AS NOTED
Project Number 07013

PANEL '6R1' schedule table. 120/208V, 3 Ph., 4 W. Surface Mounted, Lighting & Appliance Branch Panelboard. 225A Bus with 150A Main Circuit Breaker. 2007-0731 CAÑADA BLDG 5/6. Lists 42 items including raceways, inverters, projectors, smoke dampers, and elevators.

PANEL '5R1' schedule table. 120/208V, 3 Ph., 4 W. Surface Mounted, Lighting & Appliance Branch Panelboard. 100A Bus with MLO. 2007-0731 CAÑADA BLDG 5/6. Lists 42 items including raceways, inverters, projectors, smoke dampers, and elevators.

PANEL '5L1' schedule table. 277/480V, 3 Ph., 4 W. Surface Mounted, Lighting & Appliance Branch Panelboard. 100A Bus with MLO. 2007-0731 CAÑADA BLDG 5/6. Lists 30 items including raceways, inverters, projectors, and elevators.

PANEL '5R3A' (SECTION 1) schedule table. 120/208V, 3 Ph., 4 W. Surface Mounted, Lighting & Appliance Branch Panelboard. 225A Bus with MLO. 2007-0731 CAÑADA BLDG 5/6. Lists 42 items including raceways, inverters, projectors, smoke dampers, and elevators.

PANEL '5R2A' schedule table. 120/208V, 3 Ph., 4 W. Surface Mounted, Lighting & Appliance Branch Panelboard. 100A Bus with MLO. 2007-0731 CAÑADA BLDG 5/6. Lists 42 items including raceways, inverters, projectors, smoke dampers, and elevators.

PANEL '5L2' schedule table. 277/480V, 3 Ph., 4 W. Surface Mounted, Lighting & Appliance Branch Panelboard. 100A Bus with MLO. 2007-0731 CAÑADA BLDG 5/6. Lists 30 items including raceways, inverters, projectors, and elevators.

PANEL '5R3A' (SECTION 2) schedule table. 120/208V, 3 Ph., 4 W. Surface Mounted, Lighting & Appliance Branch Panelboard. 225A Bus with MLO. 2007-0731 CAÑADA BLDG 5/6. Lists 42 items including vision panels, TGP, roof, copiers, and elevators.

PANEL '5R2B' schedule table. 120/208V, 3 Ph., 4 W. Surface Mounted, Lighting & Appliance Branch Panelboard. 100A Bus with MLO. 2007-0731 CAÑADA BLDG 5/6. Lists 42 items including raceways, inverters, projectors, smoke dampers, and elevators.

PANEL '5L3' schedule table. 277/480V, 3 Ph., 4 W. Surface Mounted, Lighting & Appliance Branch Panelboard. 100A Bus with MLO. 2007-0731 CAÑADA BLDG 5/6. Lists 30 items including raceways, inverters, projectors, and elevators.

PANEL '6L1' schedule table. 277/480V, 3 Ph., 4 W. Surface Mounted, Lighting & Appliance Branch Panelboard. 100A Bus with MLO. 2007-0731 CAÑADA BLDG 5/6. Lists 42 items including raceways, inverters, projectors, and elevators.

PANEL SCHEDULES table with columns for 5L1, 5R1, 6R1, 5L2, 5R2A, 5L3, 5R2B, 6L1, 5R3A.