

GENERAL SHEET NOTES

- A. COORDINATE DEMOLITION WORK WITH ARCHITECT AND BUILDING OWNER PRIOR TO COMMENCEMENT OF WORK.
- B. DEMOLISH EXISTING LUMINAIRES, RECEPTACLES, VOICE/DATA OUTLETS, SWITCHES, OCCUPANCY SENSORS, FEEDERS, ETC., AS REQUIRED TO ACCOMMODATE NEW CONSTRUCTION. REUSE SPARE CIRCUITS AS MUCH AS POSSIBLE FOR NEW WORK. COORDINATE AND SEQUENCE DEMOLITION WORK WITH PROVISIONS OF CONSTRUCTION DOCUMENT DIVISIONS.
- C. REMOVE EXISTING MATERIALS CONFLICTING WITH REMODEL WORK INDICATED IN CONSTRUCTION DOCUMENTS AND SUBJECT TO CONDITIONS INDICATED IN SUCH.
- D. REMOVE ELECTRICAL MATERIALS MOUNTED IN OR ON WALLS AND CEILING TO BE REMOVED AS INDICATED IN ARCHITECTURAL CONSTRUCTION
- E. MAINTAIN IN OPERATION EXISTING SYSTEMS NOT INDICATED FOR REMOVAL IN CONSTRUCTION DOCUMENTS.
- F. OBTAIN COPY OF EXISTING AS-BUILT DRAWINGS PRIOR TO BID.
- G. WHERE REMOVAL OF A LUMINAIRE, OUTLET, WALL OR PORTION OF THE CIRCUIT INTERRUPTS EXISTING CONDUIT AND/OR CIRCUIT AND RESULTS IN LOSS OF CIRCUIT CONTINUITY, REROUTE, EXTEND AND RECONNECT REMAINING CONDUIT AND/OR CIRCUIT AS REQUIRED TO PROVIDE CONTINUITY OF THE CIRCUIT THAT REMAINS IN SERVICE TO LUMINAIRES AND EQUIPMENT.
- H. PROVIDE UPDATED PANEL SCHEDULES THAT IDENTIFY EXISTING CIRCUITS AND NUMBER OF SPARE CIRCUITS AVAILABLE UPON COMPLETION OF DEMOLITION WORK.
- I. VERIFY EXISTING CONDITIONS PRIOR TO PROCEEDING WITH, DEMOLITION WORK. PROVIDE ADDITIONAL SPLICE BOXES, ETC., AS REQUIRED FOR COMPLETE AND PROPERLY OPERATING SYSTEM. REUSE IN PLACE EXISTING CONDUIT NOT REMOVED DURING DEMOLITION IF SIZED IN ACCORDANCE WITH LATEST EDITION OF THE C.E.C. (CALIFORNIA ELECTRICAL CODE) AND THOROUGHLY CLEANED AND SWABBED PRIOR TO PULLING NEW WIRES.
- J. WHERE DRAWINGS INDICATE EXISTING ELECTRICAL EQUIPMENT OR DEVICES TO BE RELOCATED AND/OR REUSED, REFURBISH THEM. THOROUGHLY CLEAN SUCH ITEMS. NOTIFY ARCHITECT OF ANY DEFECTS IN SUCH INSTALLATIONS. REPAIR ANY DAMAGE CAUSED BY DEMOLITION OR CONSTRUCTION PERFORMED UNDER THIS CONTRACT.
- K. EXISTING IN SLAB CONDUIT FEEDING DEMOLISHED DEVICES TO BE ABANDONED. REMOVE WIRING BACK TO SOURCE. CUT AND CAP CONDUIT FLUSH WITH FLOOR AND PATCH SURFACE. DO NOT EXTEND STUBS ABOVE FLOOR. FINISHED SURFACE TO BE FLUSH WITH SURROUNDING AREA.



architecture planning interiors


Bunton Clifford Associates, Inc. 210 Hammond Ave. Fremont, California 94539 [T] 510.445.1000 [F] 510.445.1005

www.BCAincOnline.com

PROJECT 2007-0731 CONTACT Valeria Torres

INTERFACE ENGINEEDING ENGINEERING 717 Market Street

Suite 500 San Francisco, CA 94103 TEL 415.489.7240 FAX 415.489.7289 www.interfaceengineering.com

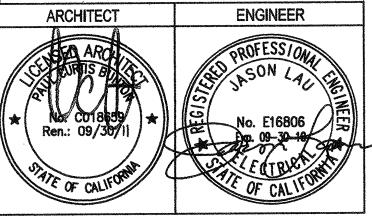

1. This sheet is part of a set and is not to be used alone. 2. This sheet is not to be used for construction unless the architect's stamp and signature appear on the drawings and the status box indicates drawings have been released for construction. 3. These plans and prints thereof, as instruments of service. are owned by the architect and are for use on this project only. Reproduction and/or distribution without the prior written consent of the architect is forbidden. 4. Copyright Bunton Clifford Associates, 2007

REMARKS	DATE
ADDENDUM NO. 1	09/18/09
≥ 🔬	
	allandestansium parautani, maranta ir Claur Andrias Turas Turas Palas tarini Milanderia, rati Palas alika Pal
S V	
REVISION HISTORY	tustori esta ataria de a discritori resproto de entreposições por de la respectamente protocida (de posições p
	ere Manifest Spatialistic fielde ook gebroefte Same Manifest fan de stad fer de stad en de stad fer ook de sta

DSA PLAN CHECK S O CONSTRUCTION

FILE NO. 41-C1

DIV. OF THE STATE ARCHITECT 01- 110074

BUILDINGS 5 & 6 RENOVATIONS

San Mateo County Community
College District

BID ADDENDA

DIV OF THE STATE ARCHITECT APPL NO. 110074 DATE 2/17/10

4200 Farm Hill Boulevard Redwood City, CA 94061

FIRST FLOOR DEMOLITION PLAN - ELECTRICAL

Project Number

07013

Drawing Number