



This and all other project documents and all data, methods and designs incorporated therein are instruments of service. All project documents are the registered property of LPA, Inc. (LPA) and cannot be used for any other project or for any other purpose without the express written consent of LPA, Inc. LPA, Inc. hereby grants Formosa the right to use the project documents for the purpose of providing engineering services to the client. LPA, Inc. reserves the right to modify or terminate this agreement at any time without notice and without liability. LPA, Inc. shall not be held responsible for any errors or omissions in the project documents. LPA, Inc. shall not be held responsible for any damage or injury to persons or property caused by the use of the project documents.

© Copyright 2008

IDENTIFICATION STAMP
DIVISION OF THE STATE ARCHITECT
APR 11 11 09 7
APR 09 2008


College of San Mateo
Site Package
San Mateo, CA

Developed for
San Mateo County Community College District

Revision	Description	Date

Revision	Description	Date

Job No.	27082.30
Date	09 APRIL 2009
Drawn by	VM
Checked by	LM
Scale	AS SHOWN

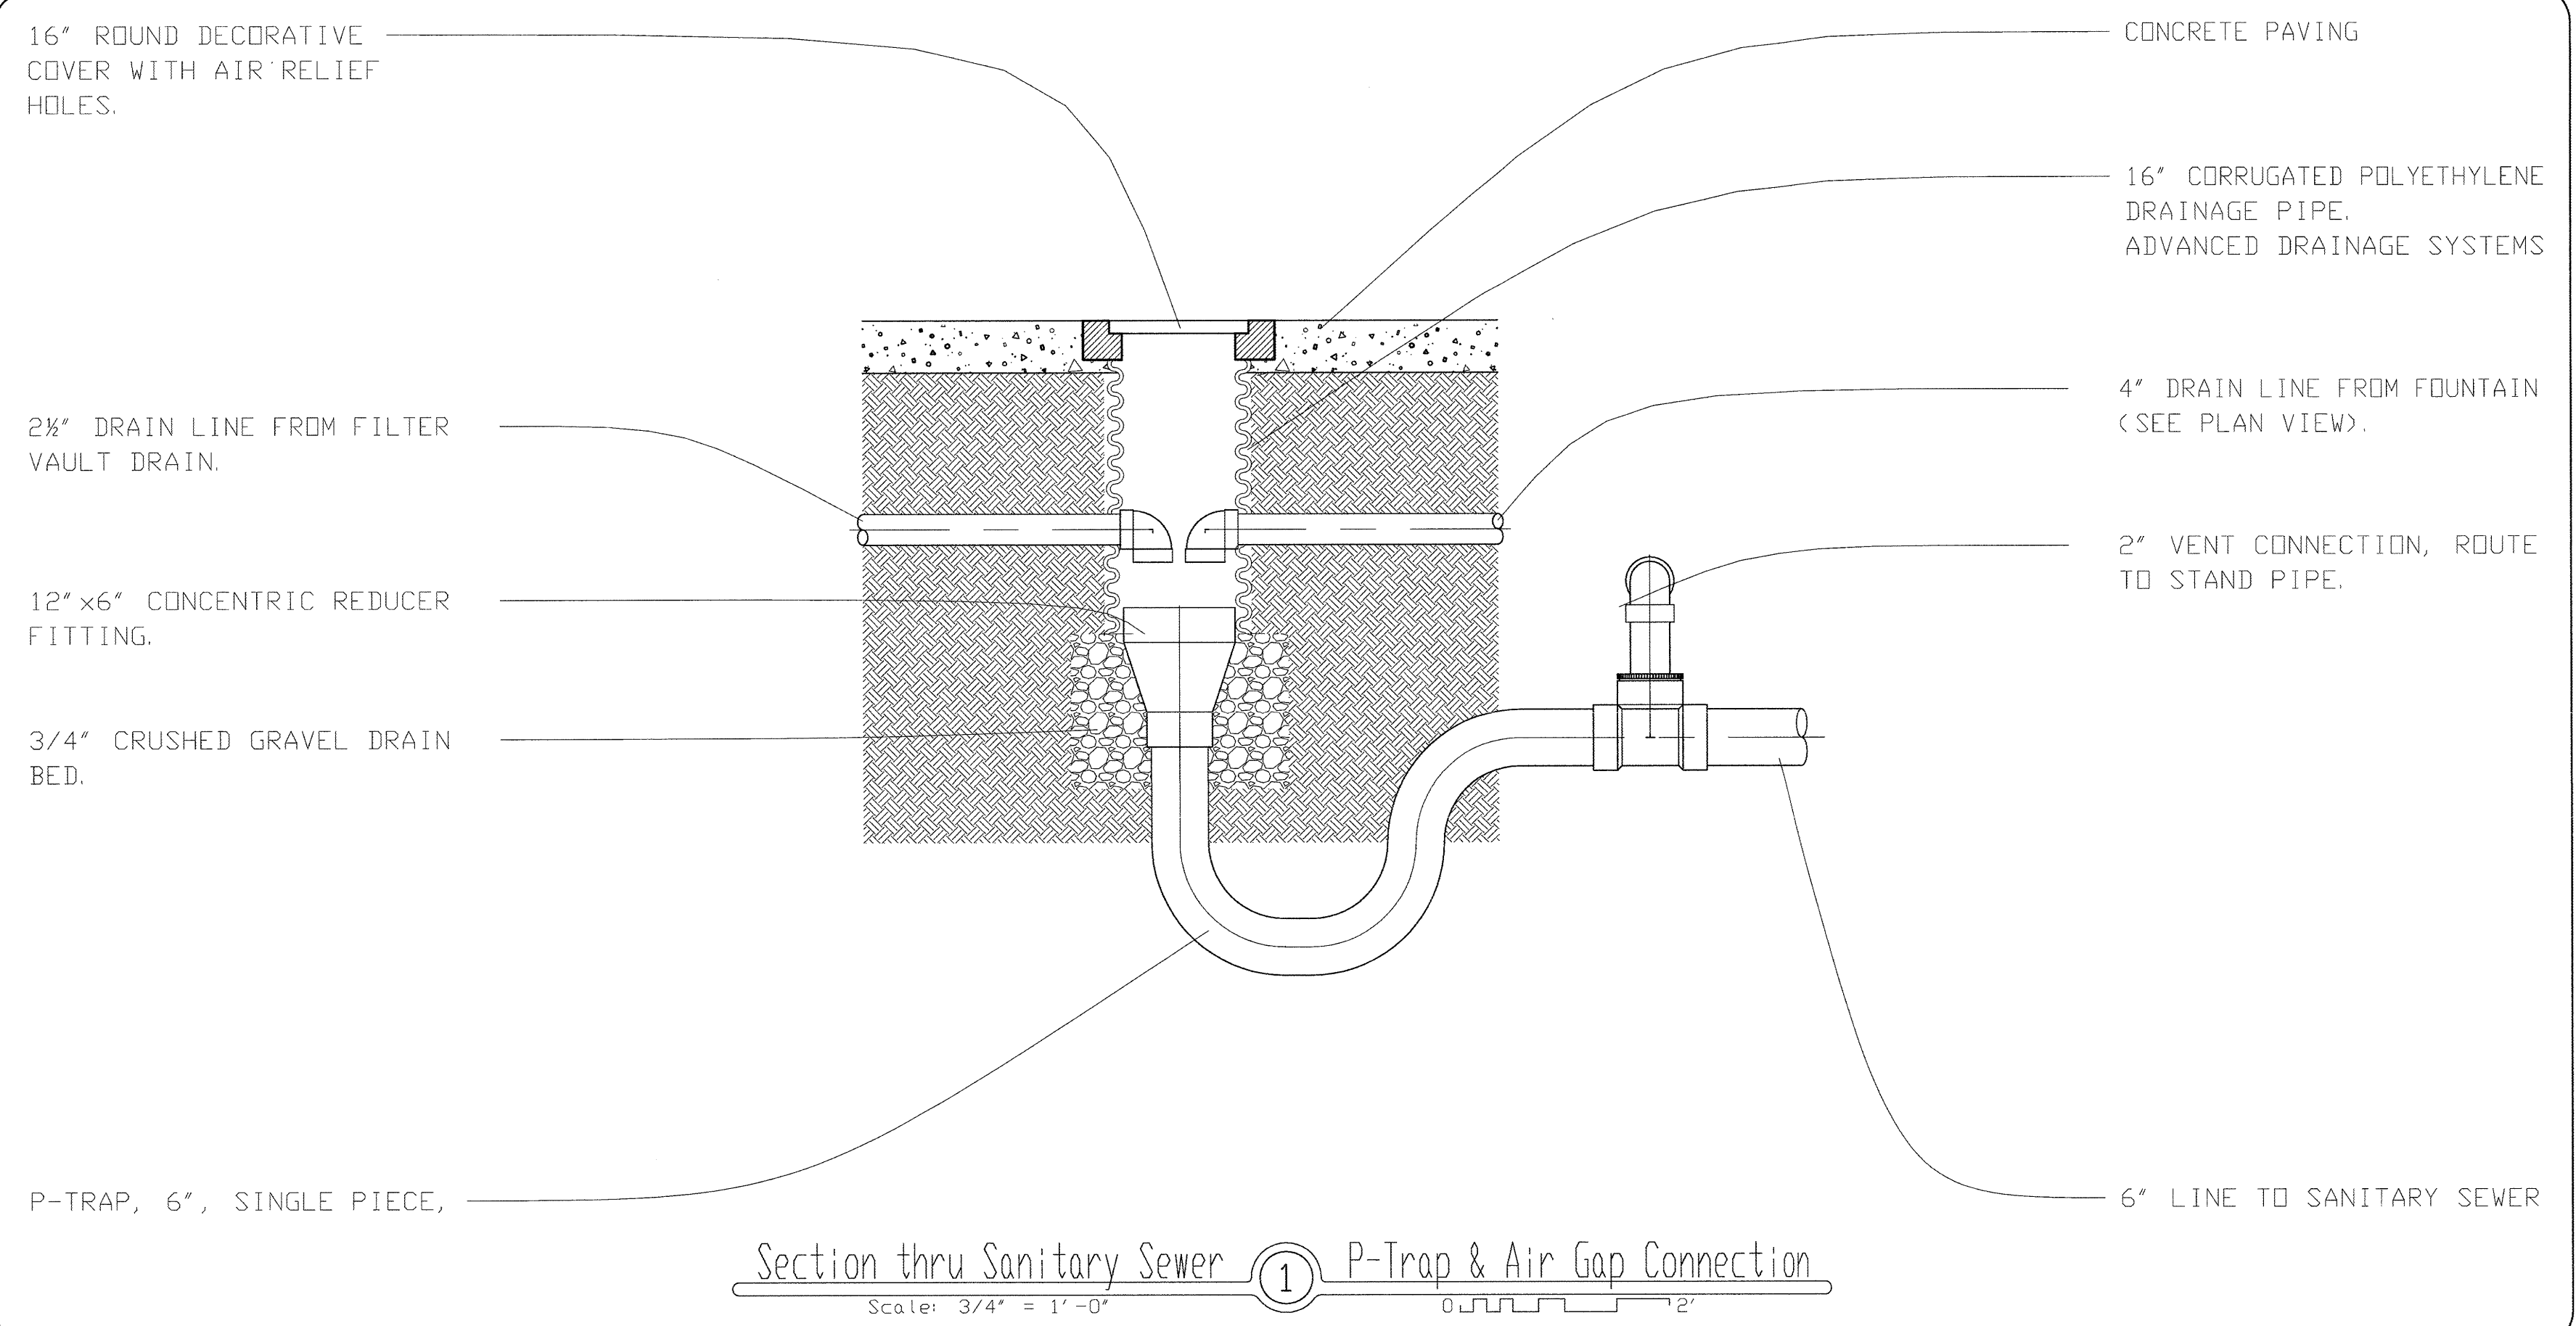

Not Used
Scale: None
4

Not Used
Scale: None
5

Not Used
Scale: None
6

Not Used
Scale: None
2

Not Used
Scale: None
3