

IDENTIFICATION STAMP
DIV. OF THE STATE ARCHITECT
OFFICE OF REGULATION SERVICE

APPL. # 01-110097

AC _____ FLS _____ SS _____
DATE _____

FILE NUMBER:

This and all other project documents and all fees, methods and design incorporated therein are instruments of service. All project documents are the exclusive property of LPA, KH, or their successors and shall remain in their sole possession. No part of any project or program except as described in the contract or agreement between McCarthy and the Client. No loan, reproduction or modification (actual or not) may be made for any other project without the written consent of McCarthy. McCarthy and the Client shall remain responsible for the accuracy of all project documents and the accuracy of all information contained therein. LPA and KH shall not be responsible for any discrepancies between project documents and the working conditions.

© Copyright 2008


IDENTIFICATION STAMP
DIVISION OF THE STATE ARCHITECT

APPL. # 1110097

AC _____ FLS _____ SS _____
DATE _____


APR 09 2009

College of San Mateo
Site Package
San Mateo, CA
Developed for
San Mateo County Community College District

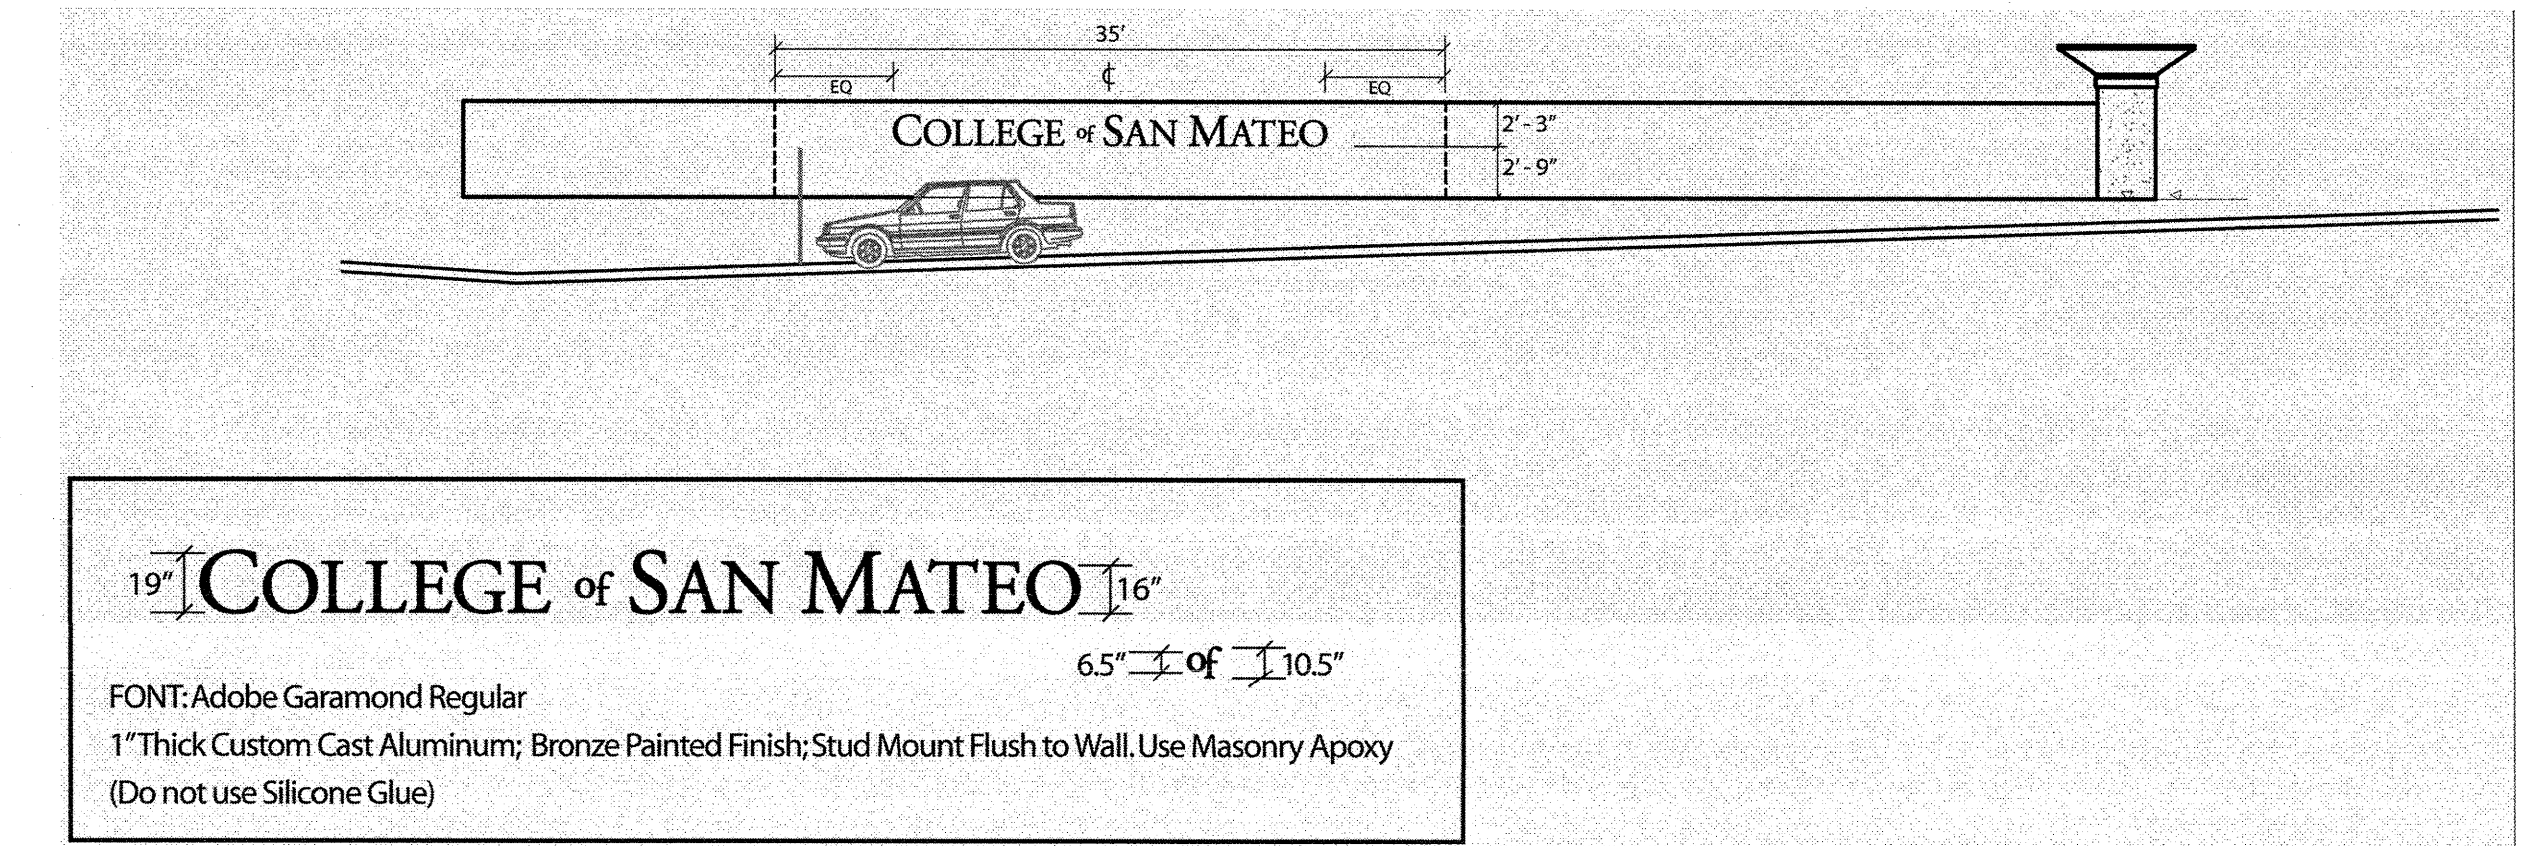

COLLEGE of SAN MATEO
16'
6.5" of 10.5"
FONT: Adobe Garamond Regular
1" Thick Custom Cast Aluminum; Bronze Painted Finish; Stud Mount Flush to Wall. Use Masonry Epoxy
(Do not use Silicone Glue)

ENTRY MONUMENT SIGN 1" = 10' 01

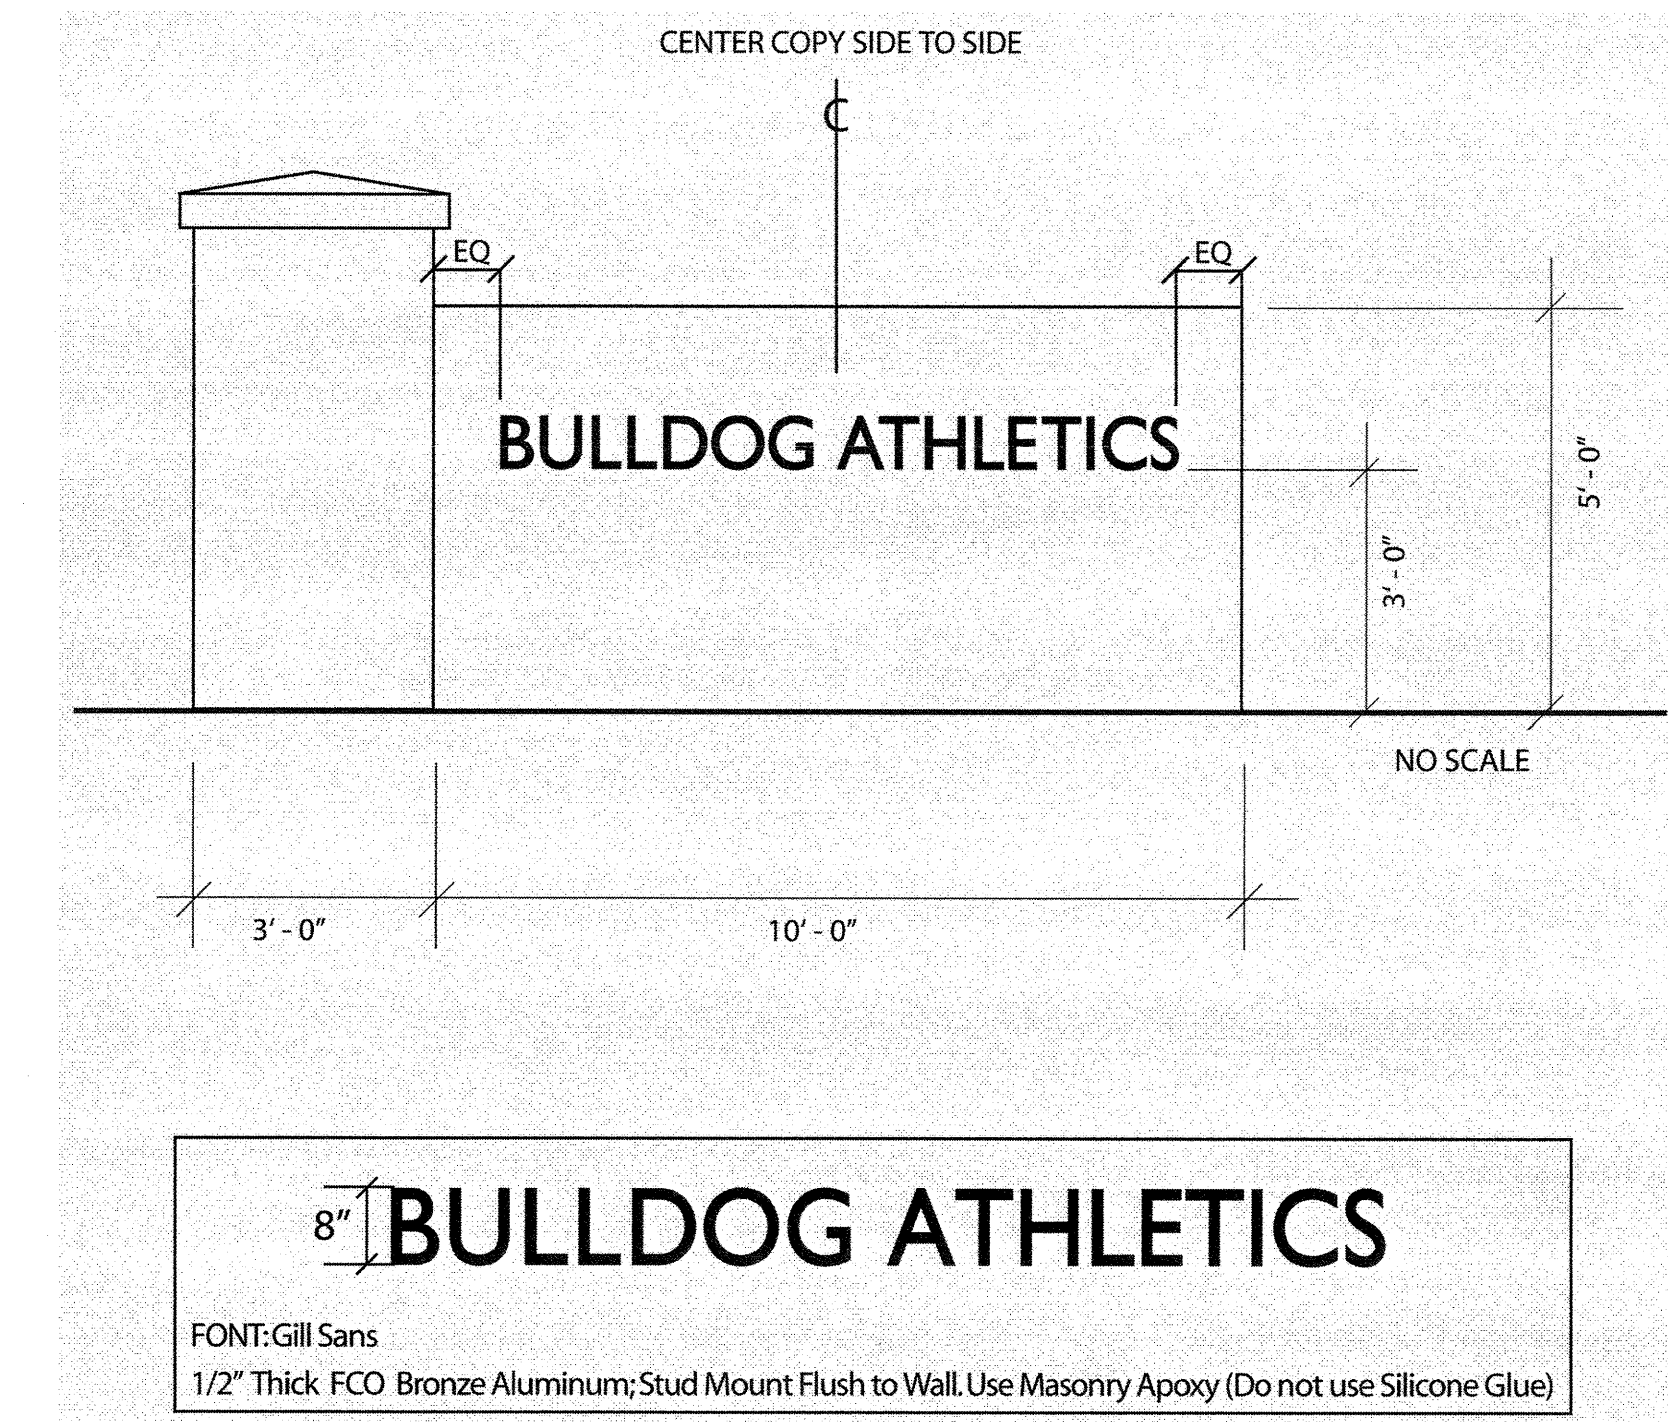

BULLDOG ATHLETICS
8"
FONT: Gill Sans
1/2" Thick FCO Bronze Aluminum; Stud Mount Flush to Wall. Use Masonry Epoxy (Do not use Silicone Glue)

BULLDOGS ATHLETIC WALL SIGN NTS 02

Revision	Description	Date

Revision	Description	Date

Job No.	27082.30
Date	09 APRIL 2009
Drawn by	AG, RF
Checked by	SM
Scale	AS SHOWN

SIGNAGE AND NOTES