




GROUND FLOOR PLAN  
SCALE: 1/4" = 1'-0"

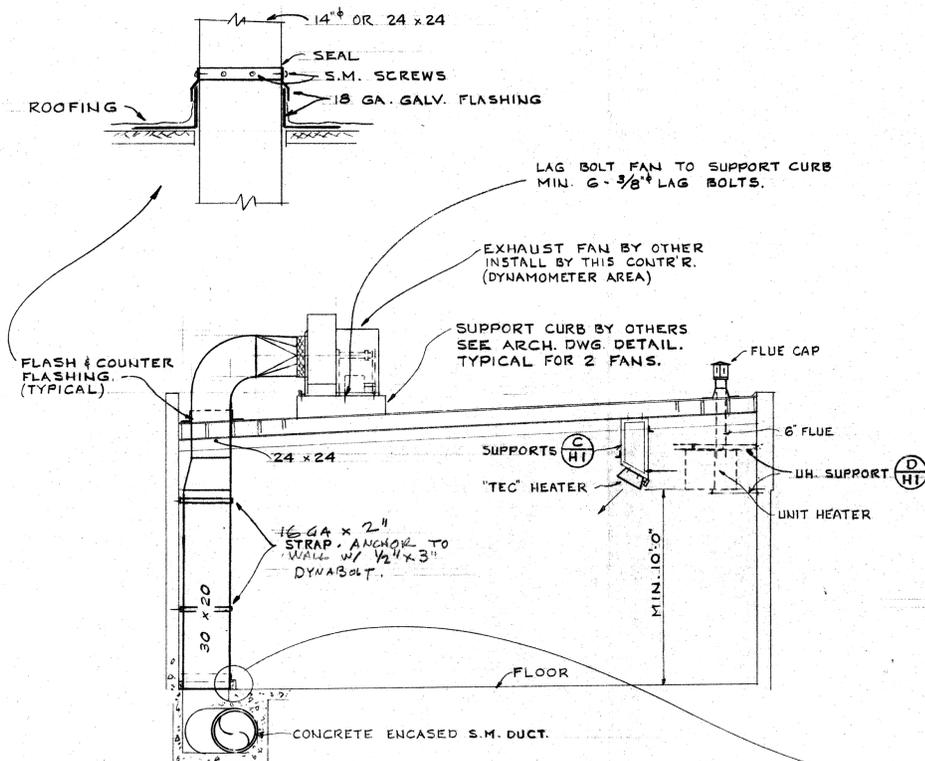


SECTION A-A  
SCALE: 1/4" = 1'-0"

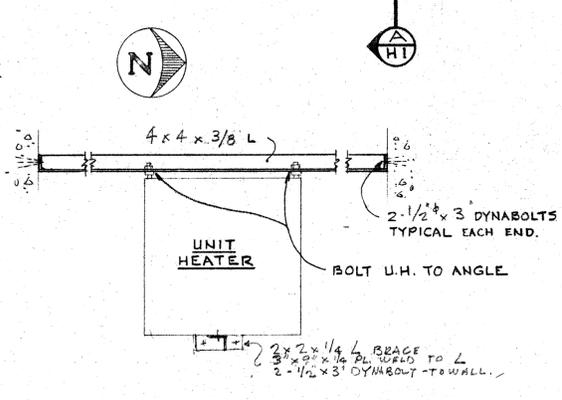

U.H. SUPPORT DET. D-HI

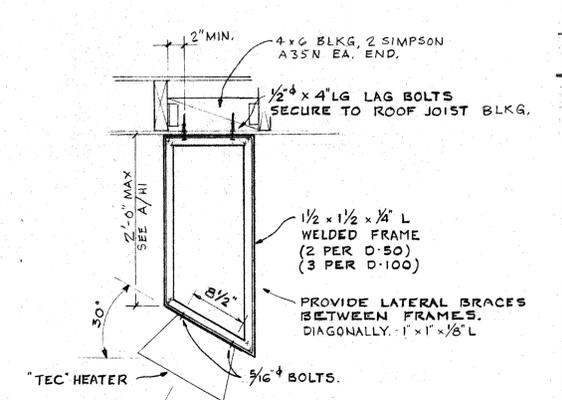

TEC HEATER SUPPORT DET. C-HI

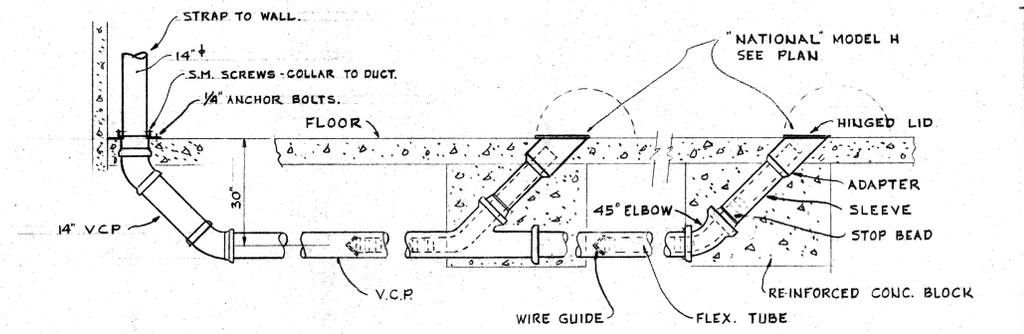

AUTO EXHAUST REMOVAL DETAIL B  
SCALE: NONE

APPROVED  
JUL 11 1977  
STATE FIRE MARSHAL  
COUNTY REGION

HECTOR H. AIKEN  
MECHANICAL ENGINEER  
MENLO PARK, CALIFORNIA  
TEL. 323-3108, 3107

KELLER AND DASEKING ARCHITECTS  
WALTER L. KELLER AIA.  
WILLIAM H. DASEKING AIA.  
825 OAK GROVE AVENUE  
MENLO PARK, CALIFORNIA

40530  
APPROVED  
JUL 11 1977  
STATE FIRE MARSHAL  
COUNTY REGION

AUTOMOTIVE SHOP  
SKYLINE COLLEGE  
HEATING & VENTILATION PLAN

7705.

6-6-77

H-1

10 OF 12