

LOCAL FIRE AUTHORITY APPROVAL

LOCAL FIRE AUTHORITY REVIEW
Local Fire Authority to indicate or indicate as N/A the items as related to this project and sign below.

ACCESS, ROADS AND FIRE HYDRANTS

Access Roads and Gate Entrances are in accordance with Title 19, California Code of Regulations Subchapter 1, Article 3.05 (Access Roads) and Article 3.16 (Gate Entrances) to school sites.

Fire Flow, Fire Hydrant location and distribution are in accordance with California Fire Code, Appendix III-A (Fire Flow) and Appendix III-B (Hydrant Locations).

AUTOMATIC FIRE SPRINKLER SYSTEM

The location(s) of the proposed Pre-action Valve (PAV) and Fire Department Connection (FDC) meets the requirements of this jurisdiction at this time.


The location(s) of the Detector Check Valve assembly (DCVA) meets the requirements of this jurisdiction at this time.

LOCAL FIRE AUTHORITY: SAN MATEO FIRE DEPARTMENT
ADDRESS: 1900 FARRELL STREET
CITY/STATE/ZIP: SAN MATEO, CA 94403
PHONE NUMBER: (650) 522-2900
APPROVAL ISSUED BY: MICHAEL LEONIS
SIGNATURE: [Signature]
RANK/TITLE: FIRE MARSHAL
COMMENTS:

A signature above signifies that the Local Fire Authority has reviewed the proposed fire access plan and the proposed fire flow, fire hydrant, fire department connection and fire department connection. The current configuration shown on this date, meets with their current standards. Changes made after the above date must be resubmitted and approved prior to installation.

LEGEND

- 14'-0" WIDE FIRE ACCESS LANE (MINIMUM)
- GRASS FIRE LANE PAVERS
- 150 FOOT HOSE LENGTH
- FIRE HYDRANT
- FIRE DEPARTMENT CONNECTION

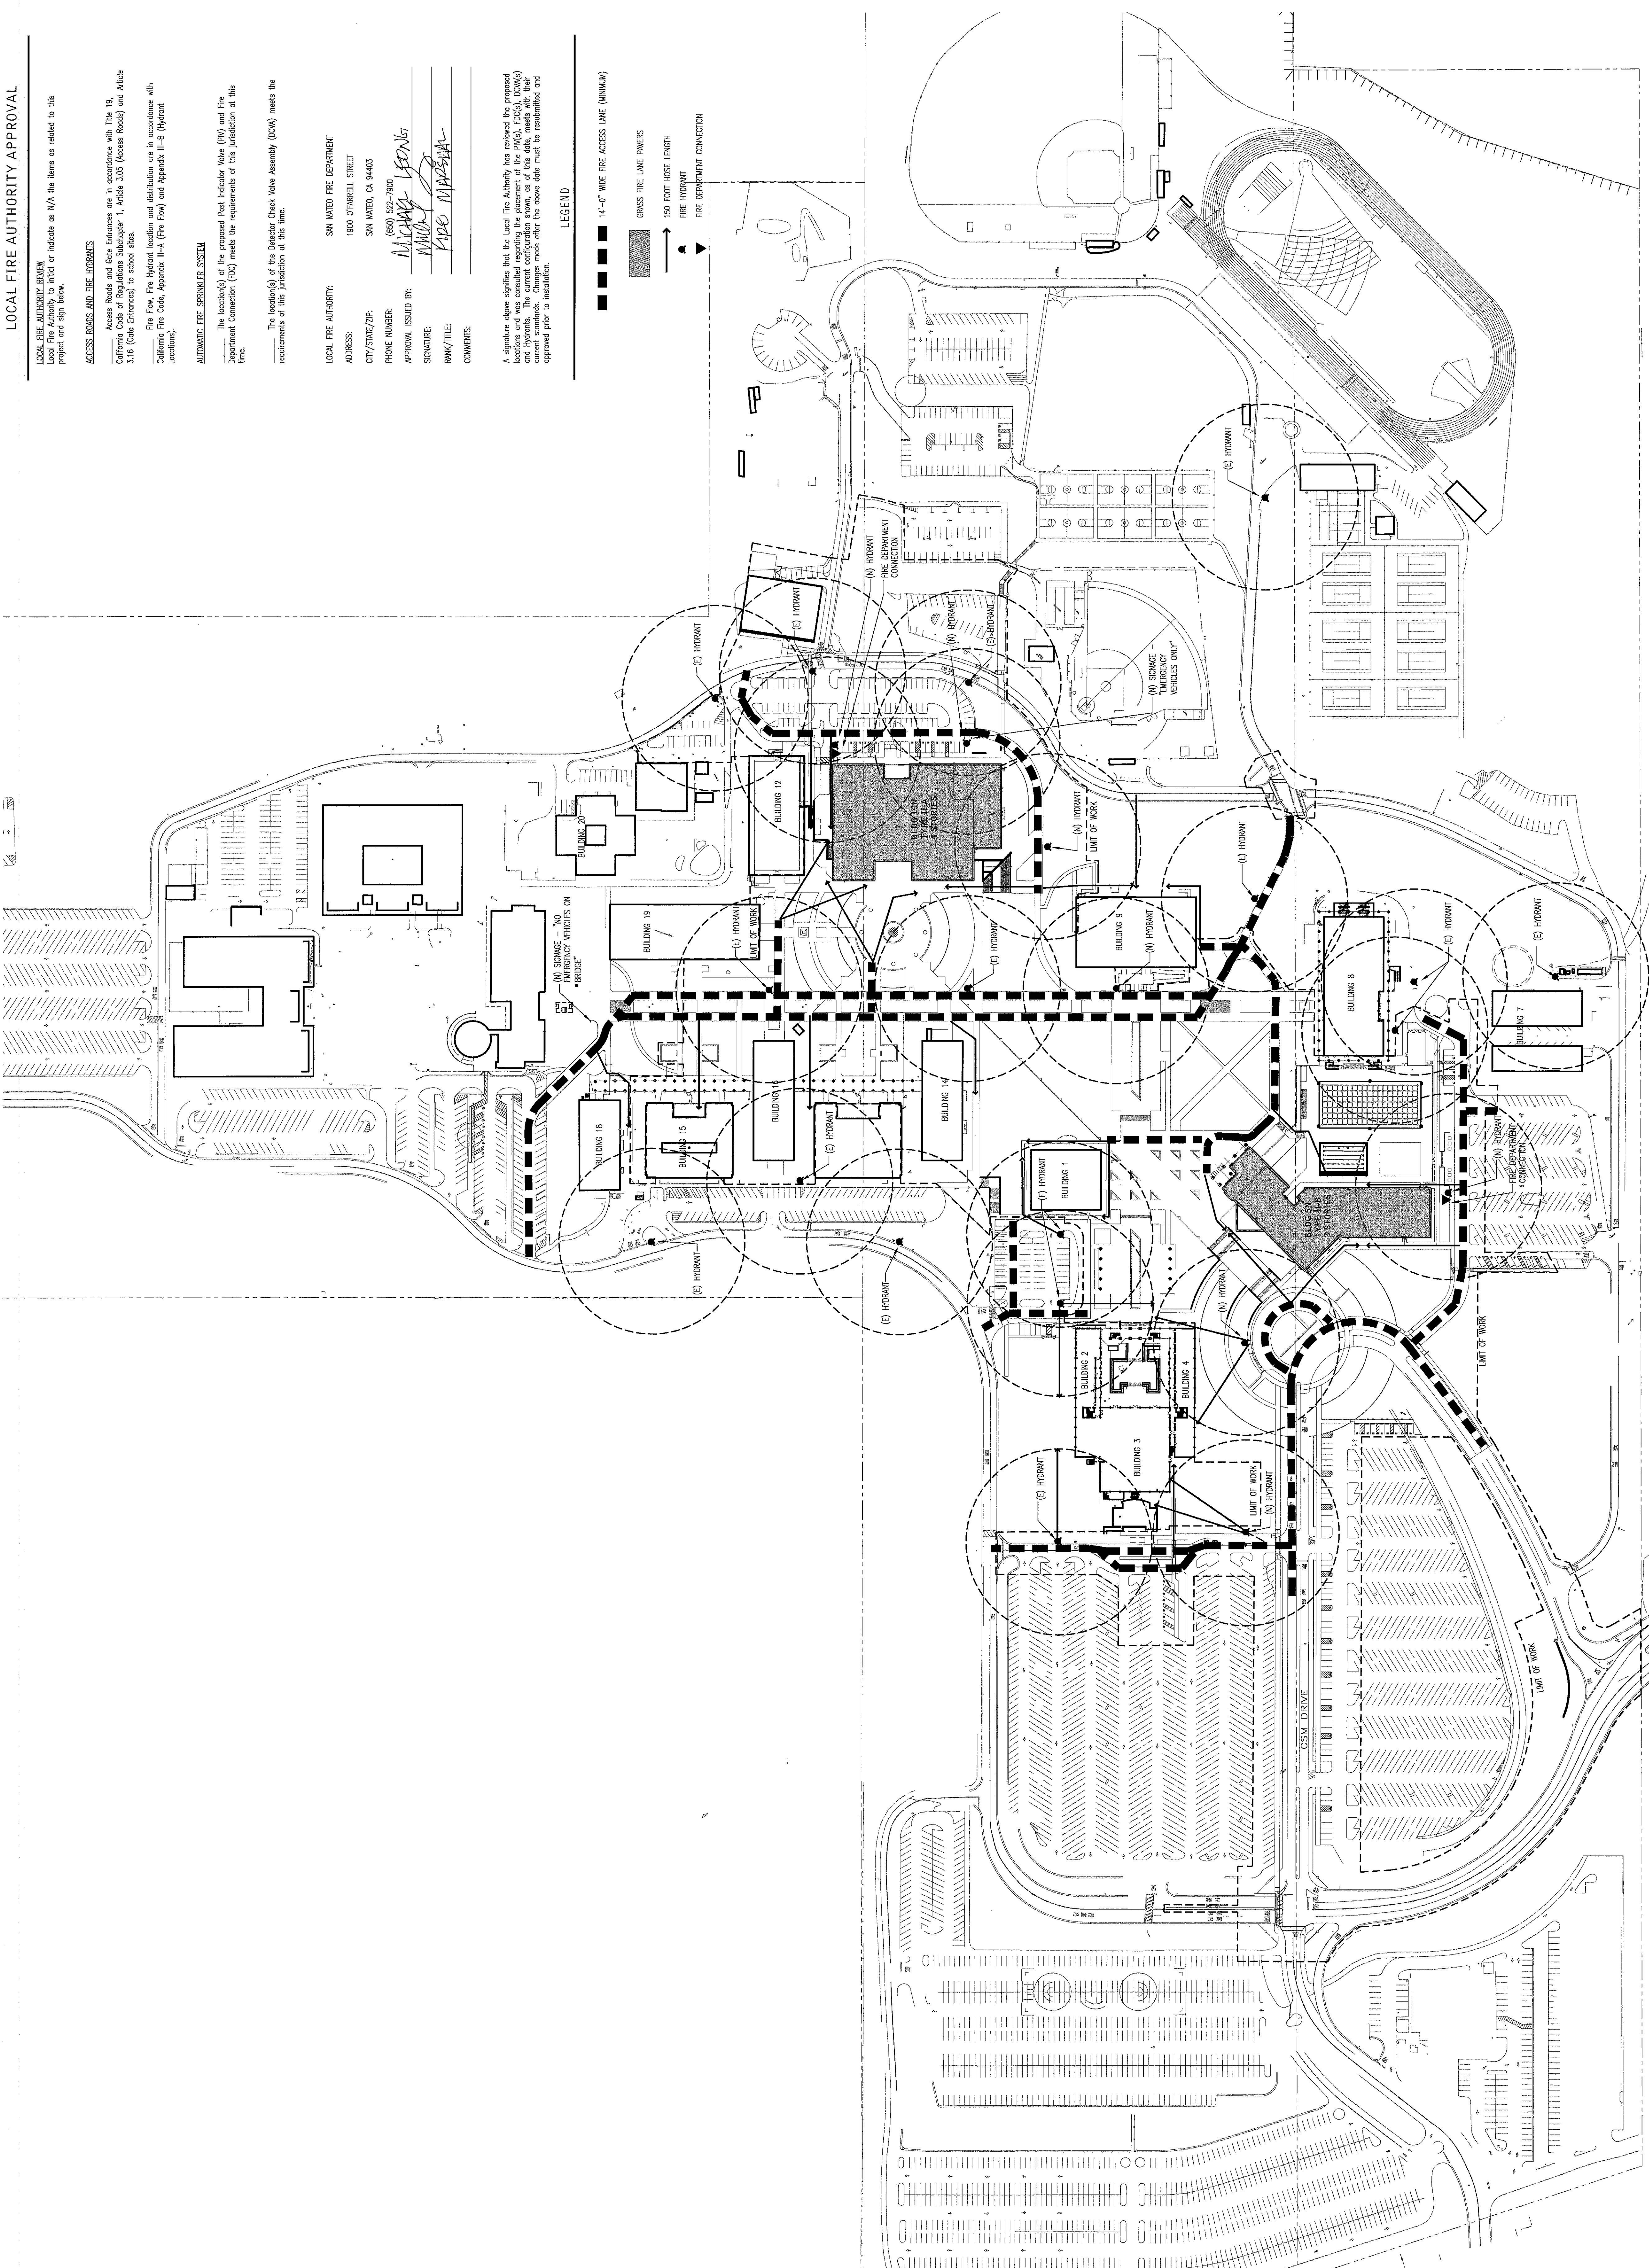

MCCARTHY **LPA** **KH**

McCarthy Building Companies, Inc.
343 Sansome Street, 14th Floor
San Francisco, California 94104
P 415 384-1339
F 415 387-5989

REGISTERED ARCHITECT
C. KENNEDY
No. C14986
RELU 03/30/09
STATE OF CALIFORNIA

REGISTERED ARCHITECT
MICHAEL SULLIVAN
No. 2148
RELU 03/30/09
STATE OF CALIFORNIA

NO. IDENTIFICATION STAMP
OFFICE OF REGULATION SERVICE

APPL. # _____
PAGE _____ OF _____
DATE _____

TEL. NUMBER _____

The seal and stamp provided herein shall be used only for the purpose for which they were issued. The seal and stamp shall be used only for the purpose for which they were issued. The seal and stamp shall be used only for the purpose for which they were issued.

College of San Mateo
Building 10N
San Mateo, CA
Developed for
San Mateo County Community College District

Revision	Description	Date
09-19-09		

JOB No.	27062.02
Date	19 SEPTEMBER 2008
Drawn by	LC, DT, RP
Checked by	SM
Scale	AS SHOWN

**OVERALL SITE
FIRE ACCESS
PLAN**

L.0.02