


KEYNOTE	DESCRIPTION	DET./SHT	COLOR / FINISH
50	PLANTER POTS	11/ L4.20	BY OWNER
51	MEXICAN BLACK BEACH PEBBLE	17/ L4.02	1-1/2" DIA. BLACK COLOR

KEYNOTE	DESCRIPTION	DET./SHT	COLOR / FINISH
11	CONCRETE PAVING	01/ L4.01	NATURAL GREY / MEDIUM BROOM
02	CONCRETE PAVING	01/ L4.01	NATURAL GREY / MEDIUM SANDBLAST FINISH
03	COLOR CONCRETE PAVING	01/ L4.01	INTEGRAL COLOR- SOLOMON 'CANVAS' MEDIUM BROOM FINISH
04	COLOR CONCRETE PAVING	01/ L4.01	INTEGRAL COLOR- SOLOMON 'CANVAS' MEDIUM SANDBLAST FINISH
05	CONCRETE SEATWALL AT FOUNTAIN	13/ L4.01	NATURAL GREY W/ ARDEX FINISH LIGHT SANDBLAST
06	AQUATICS UTILITY WALL	22/ L4.01	NATURAL GREY W/ ARDEX FINISH LIGHT SANDBLAST
07	CONCRETE SEATWALL TYPE 3	16/ L4.01	NATURAL GREY W/ ARDEX FINISH LIGHT SANDBLAST
08	RECYCLED PLASTIC HEADERBOARD	19/ L4.02	BROWN
09	VEHICULAR BOLLARD AND CHAIN	17/ L4.01	COLOR TO MATCH BLDG 10N ARCH/ SMOOTH PLASTER FINISH
10	FREESTANDING WALL	14/ L4.01	COLOR TO MATCH BLDG 10N ARCH/ SMOOTH PLASTER FINISH
11	CONCRETE RETAINING WALL TYPE 4	14/ L4.01	COLOR TO MATCH BLDG 10N ARCH/ SMOOTH PLASTER FINISH
12	GUARDRAIL / HANDRAIL @ RETAINING WALL	14/ L4.03	GALVANIZED
13	CONCRETE RETAINING WALL W/ T.S. FENCE	09/ L4.03	NATURAL GREY W/ ARDEX FINISH LIGHT SANDBLAST
14	CONCRETE SEATWALL TYPE 4	09/ L4.01	NATURAL GREY W/ ARDEX FINISH LIGHT SANDBLAST
15	CONCRETE SEATWALL TYPE 2	10/ L4.01	NATURAL GREY W/ ARDEX FINISH LIGHT SANDBLAST
16	CONCRETE TRIANGULAR SEAT	11/ L4.01	NATURAL GREY W/ ARDEX FINISH LIGHT SANDBLAST
17	CONCRETE STAIRS	04/L4.05	NATURAL GREY / MEDIUM BROOM
18	HANDRAIL AT STAIRS	01/ L4.03	GALVANIZED
19	CHEEK WALL AT STAIRS	03/ L4.02	NATURAL GREY W/ ARDEX FINISH LIGHT SANDBLAST
20	CONCRETE MOW BAND	06/ L4.01	NATURAL GREY / MEDIUM BROOM
21	CONCRETE RETAINING WALL TYPE 8	20/ L4.01	NATURAL GREY W/ ARDEX FINISH LIGHT SANDBLAST
22	SPECTATOR SEATING	20/ L4.03	NATURAL GREY W/ ARDEX FINISH LIGHT SANDBLAST
23	4" CHANLINK FENCE	15/ L4.04	BLACK WITH STABILIZER
24	DECOMPOSED GRANITE PAVING	05/ L4.01	WITH STABILIZER
25	GRASSROAD PAVERS	10/ L4.03	-/-
26	GRAVEL MULCH	17/ L4.02	1 1/2" TO 2 1/2" GRAY COLOR.
27	FLAGPOLE	01/ L4.02	ALUMINUM FINISH, GOLD BALL INTERNAL HALLYARD PER DETAIL
28	TEACHING STATION BOARD	24/ L4.01	PER DETAIL
29	PLASTER WITH CAP AND FINIAL	09/ L4.02	COLOR TO MATCH BLDG 10N ARCH/ SMOOTH PLASTER FINISH
30	TUBE STEEL FENCE	01/ L4.04	BLACK POWDER COAT PER MANUFACTURER
31	CONCRETE BAND	08/ L4.01	NATURAL GREY / MEDIUM BROOM
32	DOUBLE T.S. PED. GATE W/ PANIC HARDWARE	04/ L4.04	BLACK POWDER COAT PER MANUFACTURER
33	PLASTER WITH CAP	13/ L4.02	COLOR TO MATCH BLDG 10N ARCH/ SMOOTH PLASTER FINISH
34	PAVERS	23/ L4.01	GIBRALTER SERIES 1104 PER MANUFACTURER
35	GUARDRAIL & HANDRAIL @ BLDG 1 STAIRS	18/ L4.03	GALVANIZED
36	FIRE DEPT. KNOX BOX	-/-	MODEL 3200, HINGED DOOR
37	"BULLDOG ATHLETICS" SIGNAGE	23/ L4.03	COLOR TO MATCH BLDG 10N ARCH/ SMOOTH PLASTER FINISH
38	CHEEK WALL AT SLOPED WALK	13/ L4.03	NATURAL GREY W/ ARDEX FINISH LIGHT SANDBLAST
39	PEDESTRIAN DIRECTIONAL TRAILBLAZER SIGN	04/ C1.01	-/-
40	PRIMARY VEHICULAR DIRECTIONAL SIGN	05/ C1.01	-/-
41	CAMPUS MAP DIRECTORY TYPE 1	02/ C1.01	-/-
42	ACCESSIBLE ROUTE DIRECTIONAL SIGN	16/ L4.04	-/-
43	PARKING LOT IDENTIFICATION SIGN	03/ C1.01	-/-
44	DRINKING FOUNTAIN	18/ L4.04	ALUMINUM PER MANUFACTURER
45	BIKE RACK	23/ L4.04	GALVANIZED PER MANUFACTURER
46	AQUATICS ENTRY GATE	09/ L4.04	BLACK POWDER COAT PER MANUFACTURER
47	HANDRAIL AT SPECTATOR SEATING	02/ L4.03	GALVANIZED
48	CONCRETE PAVING	01/ L4.01	COLOR TO MATCH BLDG 10N ARCH/ SMOOTH PLASTER FINISH
49	6" TALL GREENSCREEN	03/ L4.05	BLACK POWDER COAT PER MANUFACTURER

REFERENCE KEYNOTES

KEYNOTE	DESCRIPTION	COMMENTS
A	A.C. PAVING	PER CIVIL PLANS
B	CONCRETE CURB	PER CIVIL PLANS
C	PARKING LOT STRIPING	PER CIVIL PLANS
D	PAVEMENT MARKINGS	PER CIVIL PLANS
E	CONCRETE WHEEL STOP - 4' W	PER CIVIL PLANS
F	CONCRETE CURB RAMP	PER CIVIL PLANS
G	BOLLARD	PER CIVIL PLANS
H	ACCESSIBLE PARKING PAVEMENT MARKING	PER CIVIL PLANS
J	ACCESSIBLE PARKING STALL SIGNAGE	PER CIVIL PLANS
K	ACCESSIBLE DROP OFF ZONE	PER CIVIL PLANS
L	TRUNCATED DOMES	PER CIVIL PLANS
M	ACCESSIBILITY TOW AWAY SIGN	PER CIVIL PLANS
N	POOL LIFT	PER CIVIL PLANS
P	FOUNTAIN 1	PER FOUNTAIN PLANS
Q	FOUNTAIN 2	PER FOUNTAIN PLANS
R	FOUNTAIN 3	PER FOUNTAIN PLANS
S	EXISTING PLAQUE	PER CIVIL PLANS
T	SURGE CHAMBER	PER CIVIL PLANS
U	6" RAISED CONCRETE PLATFORM	PER CIVIL PLANS
V	PLANTER POT	BY OWNER
W	SLOT DRAIN	PER CIVIL PLANS
X	FIRE HYDRANT	PER CIVIL PLANS
Y	EXISTING MEDIAN	PER CIVIL PLANS
Z	EXISTING A.C. PAVING	PER CIVIL PLANS
AA	EXISTING COLONADE	PER CIVIL PLANS
BB	EXISTING STAIRS	PER CIVIL PLANS
CC	EXISTING CONCRETE PAVING	PER CIVIL PLANS
DD	BUS SHELTER	BY OWNER
EE	RELOCATED STOP SIGN	PER CIVIL PLANS
FF	RELOCATED PARKING PERMIT MACHINE	PER CIVIL PLANS
GG	TRAFFIC SIGN	PER CIVIL PLANS
HH	RETAINING WALL AT LOADING DOCK	SEE BLDG 10N DWGS
JJ	WALKOFF MATS	SEE BLDG 10N DWGS
KK	LIGHTING FIXTURE	PER ELECTRICAL PLANS
LL	CONCRETE SURROUND AT AQUATICS UTILITIES	PER AQUATICS PLANS
MM	HANDRAIL	BY OTHERS
NN	LOCKING DISPLAY CASE	BY OTHERS

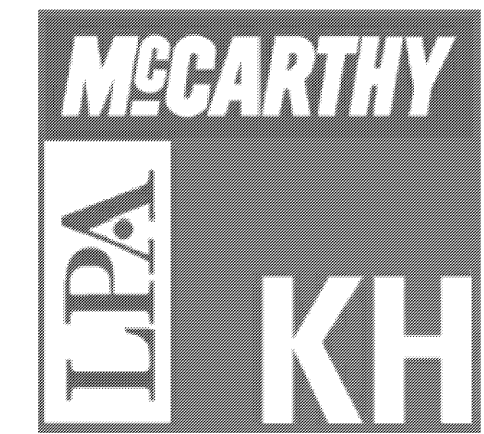

McCarthy Building Companies, Inc
343 Sansome Street, 14th Floor
San Francisco, California 94104
P 415 364-1339
F 415 397-5999

IDENTIFICATION STAMP
DIV. OF THE STATE ARCHITECT
OFFICE OF REGULATION SERVICE
APPL. # 01-110097
DATE: _____ FILE NUMBER: _____

This and all other project documents and all sheets, sections and details incorporated herein are the property of LPA, Inc. (LPA) and shall remain the property of LPA, Inc. in perpetuity. No part of this project shall be reproduced, stored in a retrieval system, or transmitted in any form or by any means, electronic, mechanical, photocopying, recording, or otherwise, without the prior written consent of LPA, Inc. LPA hereby grants a non-exclusive license to the project documents and drawings to the recipient for their use in connection with the project only. LPA shall not be held responsible for any errors or omissions in these documents and drawings. LPA and its Consultants make no representation concerning the accuracy of documents and are not responsible for any discrepancies between project documents and the existing conditions.

Copyright 2008

College of San Mateo
Site Package
San Mateo, CA
Developed for
San Mateo County Community College District

Date	Revision	Description
19 SEPT 2008		
02 APRIL 2009		
02 APRIL 2009		
DEC 11 2009		
BULLETIN 6 (817 COURTYARD)		

Date	Revision	Description
19 SEPT 2008		
02 APRIL 2009		
02 APRIL 2009		
DEC 11 2009		
BULLETIN 6 (817 COURTYARD)		

Job No.	Date
27082.30	02 APRIL 2009
Drawn by	AG, DT
Checked by	SM
Scale	AS SHOWN

LAYOUT & MATERIALS ENLARGEMENT
L2.30

