


RECYCLED PLASTIC HEADER BOARD


READER BOARD SIGN


NAME

WALL (TOP) THICKNESS 0.156"-

McCarthy Building Companies, Inc 343 Sansome Street, 14th Floor San Francisco, California 94104 P 415 | 364-1339 F 415 397-5999

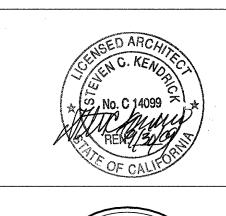


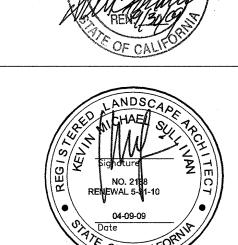

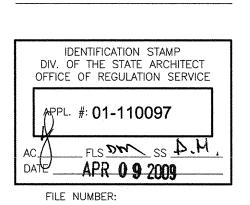

This and all other project documents and all ideas, aesthetics and designs incorporated therein are instruments of service. All project documents are the registered property of LPA, INC. (LPA) and cannot be lawfully used in whole or in part for any (LPA) and cannot be lawfully used in whole or in part for any project or purpose except as described in the contractual agreement between McCarthy and the District. LPA hereby gives formal notice that any such project document use, reproduction or modification (misuse) is not only unlawful but automatically binds all parties involved with misuse to fully moximum legal extent against all losses, demands, claims or liabilities arising directly or indirectly from project document misuse. Project documents describe design intent of work and are not a representation of as—built or existing conditions. LPA and LPA's Consultants make no representations concerning the accuracy of documents and are not responsible for any discrepancies between project documents and the existing conditions.

© Copyright 2008

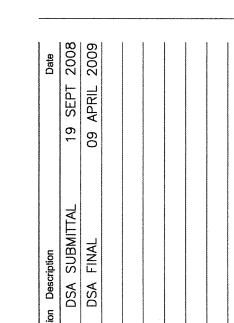

Job. No. 27082.30 Date 09 APRIL 2009 Drawn by AG, RF Checked by Scale AS SHOWN CONSTRUCTION **DETAILS** 

L4.02

1-1/2" = 1'-0" 04

STAIR NOSING

REVEALS FULL 08