


- NOTES:
- ONE BUBBLER SYMBOL IS SHOWN AS TREES FOR GRAPHIC CLARITY ONLY. INSTALL TWO BUBBLERS AT EACH TREE AS DETAILED.
 - IRRIGATION EQUIPMENT MAY BE SHOWN WITHIN HARDSCAPE FOR GRAPHIC CLARITY ONLY. INSTALL ALL IRRIGATION EQUIPMENT WITHIN PLANTED AREAS. IRRIGATION PIPE AND WIRE CROSSING BENEATH HARDSCAPE SURFACES SHALL BE CONTAINED WITHIN SLEEVING OR SCHEDULE 40 PVC CONDUIT. SLEEVING SIZE SHALL BE A MINIMUM OF TWO TIMES THE AGGREGATE DIAMETER OF ALL PIPES CONTAINED WITHIN SLEEVE. PROVIDE VERTICAL SWEEP FOR ALL ELECTRICAL CONDUIT ON EACH SIDE OF HARDSCAPE AND TERMINATE ENDS AT 12" MINIMUM DEPTH AND 12" FROM HARDSCAPE SURFACE.
 - UNSIIZED LATERAL LINE PIPING LOCATED DOWN STREAM OF 1" PIPING SHALL BE 3/4" IN SIZE (TYPICAL).
 - SIZING OF LATERAL PIPE SHALL BE AS FOLLOWS:

.75"	0-6 GPM
1"	7-12 GPM
1.25"	13-20 GPM
1.5"	21-32 GPM
2"	33-50 GPM
2.5"	51-70 GPM
3"	71-120 GPM

McCarthy
LPA KH
 McCarthy Building Companies, Inc.
 343 Sansome Street, 14th Floor
 San Francisco, California 94104
 P 415 364-1339
 F 415 397-5999

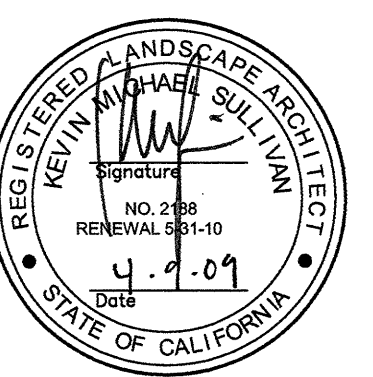

IDENTIFICATION STAMP
 DIV. OF THE STATE ARCHITECT
 OFFICE OF REGULATION SERVICE
 APRIL # 01-110097
 AC: [Signature] FL: [Signature] SS: [Signature] D.M.
 DATE: APR 09 2008
 FILE NUMBER:

This set of other project documents and all files, conditions and design incorporated herein are instruments of service. All project documents are the registered property of LPA, Inc. and shall remain the property of LPA, Inc. until the project is complete. No part of this set of documents shall be reproduced, stored in a retrieval system, or transmitted in any form or by any means, electronic, mechanical, photocopying, recording, or by any information storage and retrieval system, without the prior written permission of LPA, Inc. The user of these documents shall be held responsible for the accuracy of the information contained herein. LPA, Inc. and its consultants make no representation or warranty, expressed or implied, as to the accuracy or reliability of the information contained herein. LPA, Inc. and its consultants shall not be held responsible for any discrepancies between project documents and the existing conditions.
 © Copyright 2008

College of San Mateo
 Site Package
 San Mateo, CA
 Developed for
 San Mateo County Community College District

Revision	Description	Date

Revision	Description	Date

Job No.	27082.30
Date	09 APRIL 2009
Drawn by	AG, RF
Checked by	SM
Scale	1" = 20'-0"

IRRIGATION PLAN
L5.03

Irrigation Consultant:
 Russell D. Mitchell Associates, Inc.
 2790 Camino Diablo
 Walnut Creek, CA 94597
 Phone (925) 938-3480
 Fax (925) 932-5671
 Email: RDM@RMIRRIGATION.COM

IRRIGATION PLAN 1" = 20'-0"