

- NOTES:
- ONE BUBBLER SYMBOL IS SHOWN AT TREES FOR GRAPHIC CLARITY ONLY. INSTALL TWO BUBBLERS AT EACH TREE AS DETAILED.
 - IRRIGATION EQUIPMENT MAY BE SHOWN WITHIN HARDSCAPE FOR GRAPHIC CLARITY ONLY. INSTALL ALL IRRIGATION EQUIPMENT WITHIN PLANTED AREAS. IRRIGATION PIPE AND WIRE CROSSING BENEATH HARDSCAPE SURFACES SHALL BE CONTAINED WITHIN SLEEVING OR SCHEDULE 40 PVC CONDUIT. SLEEVING SIZE SHALL BE A MINIMUM OF TWO TIMES THE AGGREGATE DIAMETER OF ALL PIPES CONTAINED WITHIN SLEEVE. PROVIDE VERTICAL SWEEP FOR ALL ELECTRICAL CONDUIT ON EACH SIDE OF HARDSCAPE AND TERMINATE ENDS AT 12" MINIMUM DEPTH AND 12" FROM HARDSCAPE SURFACE.
 - UNSIZE LATERAL LINE PIPING LOCATED DOWN STREAM OF 1" PIPING SHALL BE 3/4" IN SIZE (TYPICAL).
 - SIZING OF LATERAL PIPE SHALL BE AS FOLLOWS:

7.5"	0-6 GPM
1"	7-12 GPM
1.25"	13-20 GPM
1.5"	21-32 GPM
2"	33-50 GPM
2.5"	51-70 GPM
3"	71-120 GPM


MATCH LINE - SEE SHEET L5.07

MATCH LINE - SEE SHEET L5.11


MATCH LINE - SEE SHEET L5.09

MATCH LINE - SEE SHEET L5.05

IRRIGATION PLAN 1" = 20'-0"

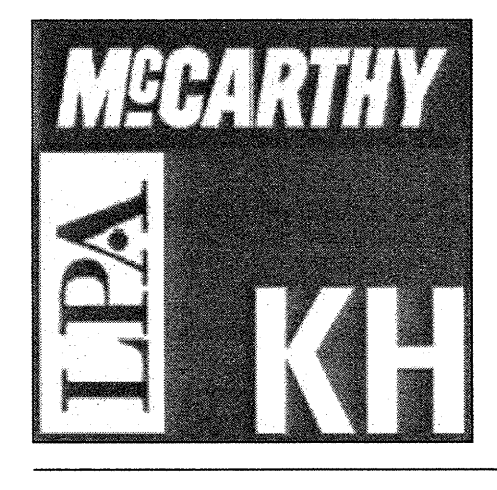

McCarthy Building Companies, Inc.
343 Sansome Street, 14th Floor
San Francisco, California 94104
P 415 364-1339
F 415 397-5999

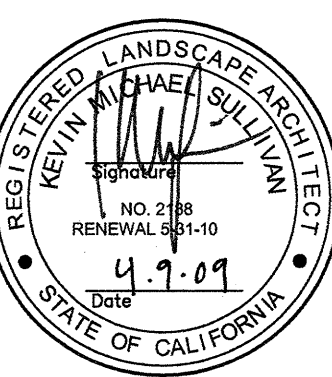

IDENTIFICATION STAMP
DIV. OF THE STATE ARCHITECT
OFFICE OF REGULATION SERVICE
APPL. # 01-110097
DATE APR 09 2008
FILE NUMBER

This and all other project documents and all ideas, methods and designs incorporated therein are instruments of service. All project documents are the property of LPA, KH, or McCarthy Building Companies, Inc. and shall remain the property of LPA, KH, or McCarthy Building Companies, Inc. until the project is completed. No part of any project document may be reproduced, stored in a retrieval system, or transmitted in any form or by any means, electronic, mechanical, photocopying, recording, or by any information storage and retrieval system, without the prior written permission of LPA, KH, or McCarthy Building Companies, Inc. The user of any project document shall be deemed to have accepted the terms and conditions of this agreement. LPA, KH, or McCarthy Building Companies, Inc. shall not be responsible for any damages or losses resulting from the use of any project document.

College of San Mateo
Site Package
San Mateo, CA
Developed for
San Mateo County Community College District

Revision	Description	Date

Number	Description	Date
19	SEPT 2008	
09	APRIL 2009	
09	APRIL 2009	
09	APRIL 2009	

Job No.	2708230
Date	09 APRIL 2009
Drawn by	AG, RF
Checked by	SM
Scale	1" = 20'-0"

IRRIGATION PLAN
L5.08

Prepared by:
Russell D. Mitchell Associates, Inc.
1760 Cowell Drive
Redwood City, CA 94067
Phone: (650) 349-9999
Fax: (650) 932-5871