

PLANTING LEGEND

ALL PLANTS NOTED IN THE APPROVED COLUMN (A) ARE FROM THE APPROVED PLANT LISTS IN THE DESIGN STANDARDS FOR CAMPUS EXTERIOR DESIGN (VERSION 1, 2007.09.03) & PLANTS NOTED WITH A (B) INDICATE PLANTS HAVE BEEN APPROVED BY CSM ON MEETINGS DATED 10/29/08 & 12/09/08 & (C) INDICATE PLANTS HAVE BEEN APPROVED BY CSM ON 09/23/09.

REF.	SYMBOL	QNTY.	BOTANICAL NAME COMMON NAME	SIZE/TRUNK SPACING	WATER USE	APPROVED	WIDTH/ HEIGHT
T1	☐	-	ACER PALMATUM 'BLOODGOOD' BLOODGOOD MAPLE	24" BOX/ AS SHOWN	M	A	20'/15'
T2	○	-	ACER RUBRUM 'RED SUNSET' RED SUNSET MAPLE	24" BOX/ AS SHOWN	M	A	20'/40'
T3	■	-	CALOCEDRUS DECURRENS CALIFORNIA INCENSE CEDAR	24" BOX/ AS SHOWN	M	B	15'/50'
T4	●	-	PRUNUS YEDOENSIS 'AKERONO' FLOWERING CHERRY	36" BOX/ AS SHOWN	M	A	15'/25'
T5	□	-	CERCIS CANADENSIS EASTERN REDBUD	24" BOX/ STD. AS SHOWN	M	A	25'/25'
T6	⊖	-	CERCIS CANADENSIS EASTERN REDBUD (MULTI-TRUNK)	24" BOX/ MULTI AS SHOWN	M	A	25'/25'
T7	⊙	-	METASEQUOIA GLYPTOSTROBILDES DWARF REDWOOD	24" BOX/ AS SHOWN	L	C	20'/80'
T8	▲	-	LAGERSTROEMIA INDICA 'NATCHEZ' CRAPPE MYRTLE	24" BOX/ AS SHOWN	L	A	12'/25'
T9	⊕	-	PINUS PINEA ITALIAN STONE PINE	24" BOX/ AS SHOWN	L	A	40'/60'
T10	■	-	GINKGO BILOBA 'SARATOGA' MAIDENHAR TREE	24" BOX/ AS SHOWN	M	B	30'/40'
T11	⊙	10	PIRUS CALLERYANA 'ARISTOCRAT' ORNAMENTAL PEAR	24" BOX/ AS SHOWN	M	A	20'/35'
T12	⊗	-	ZELKOVA SERRATA SABLELEAF ZELKOVA	24" BOX/ AS SHOWN	M	A	50'/50'
T13	●	-	CUPRESSUS SEMPERVIRENS ** ITALIAN CYPRESS	24" BOX/ AS SHOWN	L	A	8'/60'
T14	✱	-	MAGNOLIA SOULANGIANA SAUCER MAGNOLIA	24" BOX/ AS SHOWN	M	B	25'/20'
T15	■	-	SEQUOIA SEMPERVIRENS COAST REDWOOD	36" BOX/ AS SHOWN	M	C	20'/70'
T16	●	-	QUERCUS AGRIFOLIA COAST LIVE OAK	24" BOX/ AS SHOWN	M		30'/50'

REF.	SYMBOL	BOTANICAL NAME COMMON NAME	SIZE/TRUNK SPACING	WATER USE	APPROVED	WIDTH/ HEIGHT
S1	☐	ARCTOSTAPHYLOS 'HOWARD MCMINN' MANZANITA	5 GAL/ 4" O.C.	VL	A	7' 5'-6"
S2	☐	ANIGONANTHOS HYBRID 'BUSH SUNSET' KANGAROO PAW	1 GAL/ 2" O.C.	M	C	3'
S3	☐	BOUQUINVILLEA 'LA JOLLA' ** BOUQUINVILLEA	1 GAL/ AS SHOWN	L	B	5' 16"
S4	☐	BUXUS MICROPHYLLA JAPONICA 'GREEN BEAUTY' JAPANESE BOXWOOD	5 GAL/ 30" O.C.	M	B	4' 6"
S5	☐	BERGEMIA CRASSIFOLIA WINTER BLOOMING BERGEMIA	1 GAL/ 10" O.C.	M	C	3-5'
S6	☐	COLEONEMA PULCHELLUM 'AUREA' BREATH OF HEAVEN	1 GAL/ 4" O.C.	M	C	5' 3"
S7	☐	DIETES IRIDIODES FORNIGHT LILY	1 GAL/ 2" O.C.	L	A	3'
S8	☐	SALVIA LEUCANTHA MEXICAN BUSH SAGE	1 GAL/ 30" O.C.	M	A	4' 3"
S9	☐	ESCALLONIA 'JUBILEE' ESCALLONIA	5 GAL/ 3" O.C.	M	B	6' 6"
S10	☐	LANTANA HYBRID 'RADIATION' NON	1 GAL/ 3" O.C.	M	C	3-5' 3-5'
S11	☐	LIMNOLIN PEREZII STATICE	1 GAL/ 18" O.C.	L	B	2' 2"
S12	☐	NEROLIUM OLEANDER 'LITTLE RED' LITTLE RED OLEANDER	1 GAL/ 4" O.C.	M	C	5' 3"
S13	☐	PHORMIUM TENAX 'YELLOW WAVE' YELLOW WAVE FLAX	5 GAL/ 3" O.C.	L	B	3' 4"
S14	☐	RHOODODENDRON 'ANNA ROSE WHITNEY' RHOODODENDRON	5 GAL/ 5" O.C.	M	A	6' 6"
S15	☐	RHOODODENDRON 'HELDERS' WHITE' SOUTHERN INDICA HYBRID AZALEA	5 GAL/ 4" O.C.	M	A	6' 6"
S16	☐	PELARGONIUM X HORTORUM GERANIUM	1 GAL/ 2" O.C.	L	B	2' 2"
S17	☐	PLUMBAGO AURICULATA CAPE PLUMBAGO	5 GAL/ 4" O.C.	L	B	6' 8'-10'
S18	☐	NEROLIUM OLEANDER 'PETITE PINK' OLEANDER	5 GAL/ 2" O.C.	L	B	3-6' 3-6"
S19	☐	PODOCARPUS M. 'WAK' FERN PINE	15 GAL/ 3" O.C.	L	C	4' 10'
S20	☐	PHOTINA FRASERI NON	5 GAL/ AS SHOWN	L	C	8' 8"
V1	▲	FICUS PUMILA CREEPING FIG	1 GAL/ AS SHOWN	M	B	15'/ 20'

REF.	SYMBOL	BOTANICAL NAME COMMON NAME	SIZE/TRUNK SPACING	WATER USE	APPROVED	WIDTH/ HEIGHT
GS1	☐	MISCANTHUS TRANSMORRISONENSIS ** EVERGREEN MISCANTHUS	5 GAL/ 4" O.C.	H	B	4' 5'
GS2	☐	NOT USED				
GS3	☐	PENNISETUM ALOPECUROIDES 'LITTLE BUNNY' LITTLE BUNNY FOUNTAIN GRASS	1 GAL/ 2" O.C.	L	A	1.5'/ 1.5'
GS4	☐	PENNISETUM SETACEUM 'EATON CANYON' EATON CANYON FOUNTAIN GRASS	1 GAL/ 1" O.C.	L	A	2'/ 1.5'
GS5	☐	CALAMAGROSTIS X ACUTIFLORA 'KARL FOERSTER' FEATHER REED GRASS	1 GAL/ 2" O.C.	M	B	3'/ 2'


REF.	SYMBOL	BOTANICAL NAME COMMON NAME	SIZE/TRUNK SPACING	WATER USE	APPROVED	WIDTH/ HEIGHT
GC1	☐	CARPOBROTUS CHILSENSIS ICE PLANT	1 GAL/ 18" O.C.	L	B	8'/ 8"
GC2	☐	LANTANA MONTEVENSIS 'WHITE LIGHTNING' NON	1 GAL/ 4" O.C.	L	B	3-6'/ 18"
GC3	☐	NOT USED				
GC4	☐	TRACHELOSPERMUM JASMINOIDES STAR JASMINE	1 GAL/ 2" O.C.	M	B	10'/ 2'

REF.	SYMBOL	BOTANICAL NAME COMMON NAME	SIZE/TRUNK SPACING	WATER USE	APPROVED	WIDTH/ HEIGHT
A1	☐	DIANTHUS CHINENSIS DIANTHUS	4" POTS AS SHOWN	L		10'/ 30"


REF.	SYMBOL	BOTANICAL NAME COMMON NAME	SIZE/TRUNK SPACING	WATER USE	APPROVED	WIDTH/ HEIGHT
T1	☐	TURF GRASS: 80% FESCUE/10% KENTUCKY BLUEGRASS BLEND	HYDROSEED, SOD TURF PAVERS, SEE SPECS	H	B	-/ -
T2	☐	NOT USED				
T3	☐	FESTUCA RUBRA MOLATA MOLATE FESCUE	SOD SEE SPECS.	L	B	-/ -

PLANTING PLAN 1" = 20'-0" 01

PLANTING PLAN 1" = 20'-0" 02

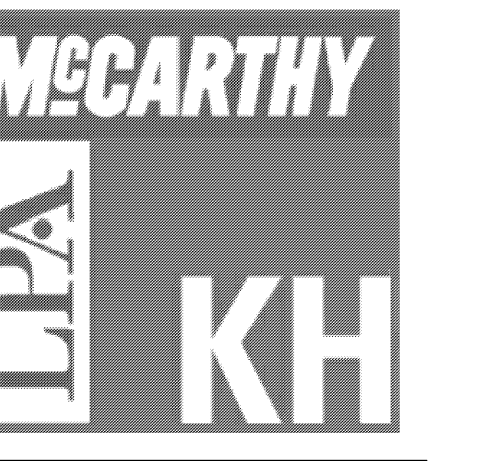

McCarthy Building Companies, Inc.
343 Sansome Street, 14th Floor
San Francisco, California 94104
P 415 364-1339
F 415 397-5999

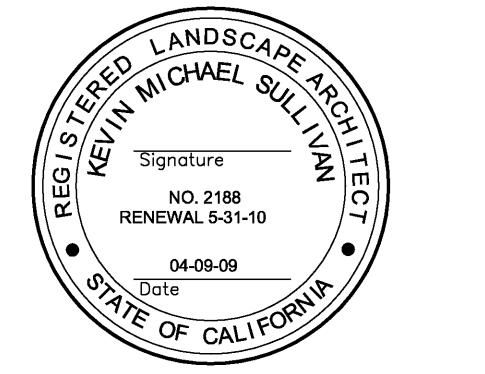

IDENTIFICATION STAMP
DIV. OF THE STATE ARCHITECT
OFFICE OF REGULATION SERVICE
APPL. # 01-110097
AC: _____ FLS: _____ SS: _____
DATE: _____
FILE NUMBER: _____

This and all other project documents and all ideas, methods and designs incorporated herein are the property of LPA, Inc. (LPA) and shall be held in confidence. No part of this project shall be reproduced or transmitted in any form or by any means, electronic, mechanical, photocopying, recording, or by any information storage and retrieval system, without the prior written permission of LPA. LPA hereby certifies that the design and construction documents are the work of LPA and that LPA is not responsible for any errors or omissions in the design and construction documents. LPA shall not be held responsible for any errors or omissions in the design and construction documents.

© Copyright 2009

College of San Mateo
Site Package
San Mateo, CA
Developed for
San Mateo County Community College District

Revision	Description	Date
1	DATE SUBMITTED	19 SEPT 2008
2	DATE FINAL	09 APRIL 2009
3	BULLETIN 7 (PLANTING REVS.)	DEC 10 2009

Revision	Description	Date
1	DATE SUBMITTED	19 SEPT 2008
2	DATE FINAL	09 APRIL 2009
3	BULLETIN 7 (PLANTING REVS.)	DEC 10 2009

Job No.	Date
27082.30	09 APRIL 2009

Drawn by	Checked by	Scale
AG, RF	SM	AS SHOWN