

PLANTING LEGEND

ALL PLANTS NOTED IN THE APPROVED COLUMN (A) ARE FROM THE APPROVED PLANT LISTS IN THE DESIGN STANDARDS FOR CAMPUS EXTERIOR DESIGN (VERSION 1, 2007.09.03) & PLANTS NOTED WITH A (B) INDICATE PLANTS HAVE BEEN APPROVED BY CSM ON MEETINGS DATED 10/29/08 & 12/09/08 & (C) INDICATE PLANTS HAVE BEEN APPROVED BY CSM ON 09/23/09.

TREE LIST	(*) - PLANTED IN POTS, SEE L3/L6.20	(NCH) - NO COMMON NAME							
REF.	SYMBOL	QNTY.	BOTANICAL NAME COMMON NAME	SIZE/TRUNK SPACING	WATER USE	APPROVED	WIDTH/ HEIGHT		
T1	☐	-	ACER PALMATUM 'BLOODGOOD' BLOODGOOD MAPLE	24" BOX/ MULTI AS SHOWN	M	A	20'/15'		
T2	○	-	ACER RUBRUM 'RED SUNSET' RED SUNSET MAPLE	24" BOX/ AS SHOWN	M	A	20'/40'		
T3	■	-	CALOCEDRUS DECURRENS CALIFORNIA INCENSE CEDAR	24" BOX/ AS SHOWN	M	B	15'/30'		
T4	●	-	PRUNUS YEDOENSIS 'AKESONO' FLOWERING CHERRY	36" BOX/ AS SHOWN	M	A	15'/25'		
T5	□	-	CERCIS CANADENSIS EASTERN REDBUD	24" BOX/ STD. AS SHOWN	M	A	25'/25'		
T6	⊖	-	CERCIS CANADENSIS EASTERN REDBUD (MULTI-TRUNK)	24" BOX/ MULTI AS SHOWN	M	A	25'/25'		
T7	⊙	-	METASEQUOIA GLYPTOSTROBILDES DWARF REDWOOD	24" BOX/ AS SHOWN	L	C	20'/80'		
T8	⊠	2	LAGERSTROEMIA INDICA 'NATCHEZ' CRAPE MYRTLE	24" BOX/ AS SHOWN	L	A	12'/25'		
T9	⊕	-	PINUS PINEA ITALIAN STONE PINE	24" BOX/ AS SHOWN	L	A	40'/60'		
T10	⊞	-	GINKGO BILOBA 'SARATOGA' MAIDENHAIR TREE	24" BOX/ AS SHOWN	M	B	30'/40'		
T11	⊟	-	PYRUS CALLERYANA 'ARISTOCRAT' ORNAMENTAL PEAR	24" BOX/ AS SHOWN	M	A	20'/35'		
T12	⊠	3	ZELKOVA SERRATA SAMPLER ZELKOVA	24" BOX/ AS SHOWN	M	A	50'/50'		
T13	●	-	CUPRESSUS SEMPERVIRENS ** ITALIAN CYPRESS	24" BOX/ AS SHOWN	L	A	8'/80'		
T14	✱	-	MAGNOLIA SOULANGIANA SAUCER MAGNOLIA	24" BOX/ AS SHOWN	M	B	25'/20'		
T15	⊞	-	SEQUOIA SEMPERVIRENS COAST REDWOOD	36" BOX/ AS SHOWN	M	C	20'/70'		
T16	⊙	-	QUERCUS AGRIFOLIA COAST LIVE OAK	24" BOX/ AS SHOWN	M		30'/50'		


SHRUB / VINE LIST									
S1	☐	-	ARCTOSTAPHYLOS 'HOWARD MCMINN' MANZANITA	5 GAL/ 4" O.C.	VL	A	7' 5'-6"		
S2	☐	-	ANGICANTHOS HYBRID 'BUSH SUNSET' KANGAROO PAW	1 GAL/ 2" O.C.	M	C	3' 3'		
S3	☐	-	BOUQUINVILLE 'LA JOLLA' ** BOUQUINVILLE	1 GAL/ AS SHOWN	L	B	5' 16"		
S4	☐	-	BUXUS MICROPHYLLA JAPONICA 'GREEN BEAUTY' JAPANESE BOXWOOD	5 GAL/ 30" O.C.	M	B	4' 6'		
S5	☐	-	BERGENIA CRASSIFOLIA WINTER BLOOMING BERGENIA	1 GAL/ 4" O.C.	M	C	3-5' 3-5'		
S6	☐	-	COLEONEMA PULCHELLUM 'AUREA' BREATH OF HEAVEN	1 GAL/ 4" O.C.	M	C	5' 3'		
S7	☐	-	DIETES IRIDIODES FORTNIGHT LILY	1 GAL/ 2" O.C.	L	A	3' 3'		
S8	☐	-	SALVIA LEUCANTHA MEXICAN BUSH SAGE	1 GAL/ 30" O.C.	M	A	4' 3'		
S9	☐	-	ESCALLONIA 'JUBILEE' ESCALLONIA	5 GAL/ 3" O.C.	M	B	6' 6'		
S10	☐	-	LANTANA HYBRID 'RADIATION' NON	1 GAL/ 3" O.C.	M	C	3-5' 3-5'		
S11	☐	-	LIMNOLIN PEREZII STATICE	1 GAL/ 18" O.C.	L	B	2' 2'		
S12	☐	-	NEROLIUM OLEANDER 'LITTLE RED' LITTLE RED OLEANDER	1 GAL/ 4" O.C.	M	C	5' 3'		
S13	☐	-	PHORMIUM TENAX 'YELLOW WAVE' YELLOW WAVE FLAX	5 GAL/ 3" O.C.	L	B	3' 4'		
S14	☐	-	RHOODODENDRON 'ANNA ROSE WHITNEY' RHOODODENDRON	5 GAL/ 4" O.C.	M	A	6' 6'		
S15	☐	-	RHOODODENDRON 'HOLDERS' WHITE' SOUTHERN INDICA HYBRID AZALEA	5 GAL/ 4" O.C.	M	A	6' 6'		
S16	☐	-	PELARGONIUM X HORTORUM GERANIUM	1 GAL/ 2" O.C.	L	B	2' 2'		
S17	☐	-	PLUMBAGO AURICULATA CAPE PLUMBAGO	5 GAL/ 4" O.C.	L	B	6' 8'-10'		
S18	☐	-	NEROLIUM OLEANDER 'PETITE PINK' OLEANDER	5 GAL/ 2" O.C.	L	B	3-6' 3-6'		
S19	☐	-	PODOCARPUS M. 'WAKI' FERN PINE	15 GAL/ 3" O.C.	L	C	4' 10'		
S20	☐	-	PHOTINA FRASERI NON	5 GAL/ AS SHOWN	L	C	8' 8'		
V1	△	-	FICUS PUMILA CREEPING FIG	1 GAL/ AS SHOWN	M	B	15'/ 20'		

GRASS LIST									
G01	☐	-	MISCANTHUS TRANSMORRISONENSIS ** EVERGREEN MISCANTHUS	5 GAL/ 4" O.C.	H	B	4' 5'		
G02	☐	-	NOT USED						
G03	☐	-	PENNISETUM ALOPECUROIDES 'LITTLE BUNNY' LITTLE BUNNY FOUNTAIN GRASS	1 GAL/ 2" O.C.	L	A	1.5'/ 1.5'		
G04	☐	-	PENNISETUM SETACEUM 'EATON CANYON' EATON CANYON FOUNTAIN GRASS	1 GAL/ 1" O.C.	L	A	2'/ 1.5'		
G05	☐	-	CALAMAGROSTIS X ACUTIFLORA 'KARL FOERSTER' FEATHER REED GRASS	1 GAL/ 2" O.C.	M	B	3'/ 2'		


GROUND COVER LIST									
G01	☐	-	CARPOBROTUS CHILSENSIS ICE PLANT	1 GAL/ 18" O.C.	L	B	8'/ 8'		
G02	☐	-	LANTANA MONTEVENSIS 'WHITE LIGHTNING' NON	1 GAL/ 4" O.C.	L	B	3-6'/ 18"		
G03	☐	-	NOT USED						
G04	☐	-	TRACHELOSPERMUM JASMINOIDES STAR JASMINE	1 GAL/ 2" O.C.	M	B	10'/ 2'		

ANNUALS LIST									
A1	☐	-	DIANTHUS CHINENSIS DIANTHUS	4" POTS AS SHOWN	L		10'/ 30"		

TURF LIST									
G1	☐	-	TURF GRASS: 80% FESCUE/10% KENTUCKY BLUEGRASS BLEND	HYDROSEED, SOD TURF PAVERS, SEE SPECS	H	B	-/ -		
G2	☐	-	NOT USED						
G3	☐	-	FESTUCA RUBRA MOLATE MOLATE FESCUE	SOD SEE SPECS.	L	B	-/ -		

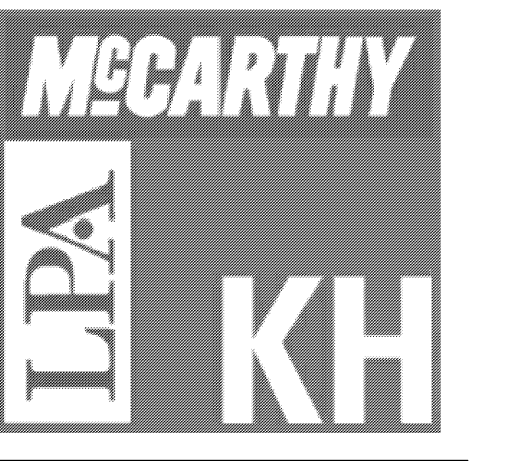

McCarthy Building Companies, Inc
343 Sansome Street, 14th Floor
San Francisco, California 94104
P 415 364-1339
F 415 397-5999

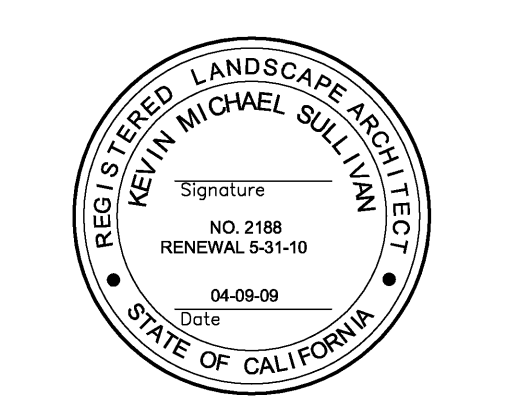

IDENTIFICATION STAMP
DIV. OF THE STATE ARCHITECT
OFFICE OF REGULATION SERVICE
APPL. # 01-110097
AC: _____ FLS: _____ SS: _____
DATE: _____
FILE NUMBER: _____

This and all other project documents and all ideas, methods and designs incorporated herein are the property of LPA, Inc. (LPA) and shall be held in confidence. It is understood that the project is for the use of the client and the design is not to be used for any other project without the written consent of LPA. LPA hereby grants the client the right to use the project documents for reproduction or modification (provided) is not only intended but is also intended to be used for the client's own use. LPA shall not be held responsible for any errors or omissions in the project documents. LPA and its consultants make no representation concerning the accuracy of documents and are not responsible for any discrepancies between project documents and the existing conditions.

© Copyright 2009

College of San Mateo
Site Package
San Mateo, CA
Developed for
San Mateo County Community College District

Revision	Description	Date

Revision	Description	Date

Job No.	Date
27082.30	09 APRIL 2009

Drawn by	Checked by	Scale
AG, RF	SM	AS SHOWN

PLANTING PLAN
L6.07