

MATCH LINE - SEE SHEET L6.11

PLANTING LEGEND

ALL PLANTS NOTED IN THE APPROVED COLUMN (A) ARE FROM THE APPROVED PLANT LISTS IN THE DESIGN STANDARDS FOR CAMPUS EXTERIOR DESIGN (VERSION 1, 2007.09.03) & PLANTS NOTED WITH A (B) INDICATE PLANTS HAVE BEEN APPROVED BY CSM ON MEETINGS DATED 10/29/08 & 12/09/08 & (C) INDICATE PLANTS HAVE BEEN APPROVED BY CSM ON 09/23/09.

TREE LIST (\*) - PLANTED IN POTS, SEE 13/L6.20 (NCH) - NO COMMON NAME

REF.	SYMBOL	QTY.	BOTANICAL NAME COMMON NAME	SIZE/TRUNK SPACING	WATER USE	APPROVED	WIDTH/ HEIGHT
T1	[Symbol]	20	ACER PALMATUM "BLOODGOOD" BLOODGOOD MAPLE	24" BOX/ MULTI AS SHOWN	M A		20'/15'
T2	[Symbol]	7	ACER RUBRUM "RED SUNSET" RED SUNSET MAPLE	24" BOX/ AS SHOWN	M A		20'/40'
T3	[Symbol]	2	CALOCEDRUS DECURRENS CALIFORNIA INCENSE CEDAR	24" BOX/ AS SHOWN	M B		15'/50'
T4	[Symbol]	1	PRUNUS YEDENSIS "AKEBONO" FLOWERING CHERRY	36" BOX/ AS SHOWN	M A		15'/25'
T5	[Symbol]	-	CERCIS CANADENSIS EASTERN REDBUD	24" BOX/ STD. AS SHOWN	M A		25'/25'
T6	[Symbol]	1	CERCIS CANADENSIS EASTERN REDBUD (MULTI-TRUNK)	24" BOX/ MULTI AS SHOWN	M A		25'/25'
T7	[Symbol]	16	METASEQUOIA GLYPTOSTROBILDES DAWN REDWOOD	24" BOX/ AS SHOWN	L C		20'/80'
T8	[Symbol]	-	LAGERSTROEMIA INDICA "NATCHEZ" CRAPE MYRTLE	24" BOX/ AS SHOWN	L A		12'/25'
T9	[Symbol]	-	PINUS PINEA ITALIAN STONE PINE	24" BOX/ AS SHOWN	L A		40'/60'
T10	[Symbol]	15	GRANADO BLOBA "SARATOGA" MADENHAR TREE	24" BOX/ AS SHOWN	M B		30'/40'
T11	[Symbol]	24	PYRUS CALLERYANA "ARISTOCRAT" ORNAMENTAL PEAR	24" BOX/ AS SHOWN	M A		20'/35'
T12	[Symbol]	1	ZELKOVA SERRATA SAMPLER ZELKOVA	24" BOX/ AS SHOWN	M A		50'/50'
T13	[Symbol]	1	CUPRESSUS SEMPERVIRENS ** ITALIAN CYPRESS	24" BOX/ AS SHOWN	L A		8'/60'
T14	[Symbol]	-	MAGNOLIA SOULANGIANA SAUCER MAGNOLIA	24" BOX/ AS SHOWN	M B		25'/20'
T15	[Symbol]	-	SEQUOIA SEMPERVIRENS COAST REDWOOD	36" BOX/ AS SHOWN	M C		20'/70'
T16	[Symbol]	10	QUERCUS AGRIFOLIA COAST LIVE OAK	24" BOX/ AS SHOWN	M		30'/50'

SHRUB / VINE LIST

S1	[Symbol]	5 GAL/ 4" O.C.	ARCTOSTAPHYLOS "HOWARD MCMINN" MANZANITA	VL A	7'	5'-6"
S2	[Symbol]	1 GAL/ 2" O.C.	ANGONANTHOS HYBRID "BUSH SUNSET" KANGAROO PAW	M C	3'	3'
S3	[Symbol]	1 GAL/ AS SHOWN	BOUGAINVILLEA "LA JOLLA" ** BOUGAINVILLEA	L B	5'	16"
S4	[Symbol]	5 GAL/ 30" O.C.	BUXUS MICROPHYLLA JAPONICA "GREEN BEAUTY" JAPANESE BOXWOOD	M B	4'	6"
S5	[Symbol]	1 GAL/ 3" O.C.	BERGENIA CRASSIFOLIA WINTER BLOOMING BERGENIA	M C	3-5'	3-5'
S6	[Symbol]	1 GAL/ 4" O.C.	COLEONEMA PULCHELLUM "AUREA" BREATH OF HEAVEN	M C	3'	5"
S7	[Symbol]	1 GAL/ 2" O.C.	DIETES IRIDIODES FORTNIGHT LILY	L A	3'	3'
S8	[Symbol]	1 GAL/ 30" O.C.	SALVIA LEUCANTHA MEXICAN BUSH SAGE	M A	4'	3'
S9	[Symbol]	5 GAL/ 3" O.C.	ESCALLONIA "JUBILEE" ESCALLONIA	M B	6'	6"
S10	[Symbol]	1 GAL/ 3" O.C.	LANTANA HYBRID "RADIATION" NON	M C	3-5'	3-5'
S11	[Symbol]	1 GAL/ 18" O.C.	LIMNOLIN PEREZII STATIC	L B	2'	2'
S12	[Symbol]	1 GAL/ 4" O.C.	NEROLIUM OLEANDER "LITTLE RED" LITTLE RED OLEANDER	M C	5'	3'
S13	[Symbol]	5 GAL/ 3" O.C.	PHORMIUM TENAX "YELLOW WAVE" YELLOW WAVE FLAX	L B	3'	4"
S14	[Symbol]	5 GAL/ 4" O.C.	RHOODODENDRON "ANNA ROSE WHITNEY" RHOODODENDRON	M A	6'	6"
S15	[Symbol]	5 GAL/ 4" O.C.	RHOODODENDRON "HOLDERS' WHITE" SOUTHERN INDICA HYBRID AZALEA	M A	6'	6"
S16	[Symbol]	1 GAL/ 2" O.C.	PELARGONIUM X HORTORUM GERANIUM	L B	2'	2'
S17	[Symbol]	5 GAL/ 4" O.C.	PLUMBAGO AURICULATA CAPE PLUMBAGO	L B	6'	8'-10"
S18	[Symbol]	5 GAL/ 2" O.C.	NEROLIUM OLEANDER "PETITE PINK" OLEANDER	L B	3-6'	3-6'
S19	[Symbol]	15 GAL/ 3" O.C.	PODOCARPUS M. "WAK" FERN PINE	L C	4'	10'
S20	[Symbol]	5 GAL/ AS SHOWN	PHOTINA FRASERI NON	L C	8'	8"
V1	[Symbol]	1 GAL/ AS SHOWN	FICUS PUMILA CREEPING FIG	M B	15'	20"

GRASS LIST

GS1	[Symbol]	5 GAL/ 4" O.C.	MISCANTHUS TRANSMORRISONENSIS ** EVERGREEN MISCANTHUS	H B	4'	5"
GS2	[Symbol]	-	NOT USED			
GS3	[Symbol]	1 GAL/ 2" O.C.	PENNISETUM ALOPECUROIDES "LITTLE BUNNY" LITTLE BUNNY FOUNTAIN GRASS	L A	1.5'	1.5'
GS4	[Symbol]	1 GAL/ 1" O.C.	PENNISETUM SETACEUM "EATON CANYON" EATON CANYON FOUNTAIN GRASS	L A	2'	1.5'
GS5	[Symbol]	1 GAL/ 2" O.C.	CALAMAGROSTIS X ACUTIFLORA "KARL FOERSTER" FEATHER REED GRASS	M B	3'	2'

GROUND COVER LIST


GC1	[Symbol]	1 GAL/ 18" O.C.	CARPOBROTUS CHILSENSIS ICE PLANT	L B	8"	8"
GC2	[Symbol]	1 GAL/ 4" O.C.	LANTANA MONTEVIDENSIS "WHITE LIGHTNING" NON	L B	3-6"	18"
GC3	[Symbol]	-	NOT USED			
GC4	[Symbol]	1 GAL/ 2" O.C.	TRACHELOSPERMUM JASMINOIDES STAR JASMINE	M B	10"	2"

ANNUALS LIST


A1	[Symbol]	4" POTS AS SHOWN	DIANTHUS CHINENSIS DIANTHUS	L	10'	30"
----	----------	---------------------	--------------------------------	---	-----	-----

TURF LIST

G1	[Symbol]	HYDROSEED, SOD TURF PAVERS, SEE SPECS	TURF GRASS, 80% FESCUE/10% KENTUCKY BLUEGRASS BLEND	H B	-	-
G2	[Symbol]	-	NOT USED			
G3	[Symbol]	SOD SEE SPECS.	FESTUCA RUBRA MOLATA MOLATE FESCUE	L B	-	-

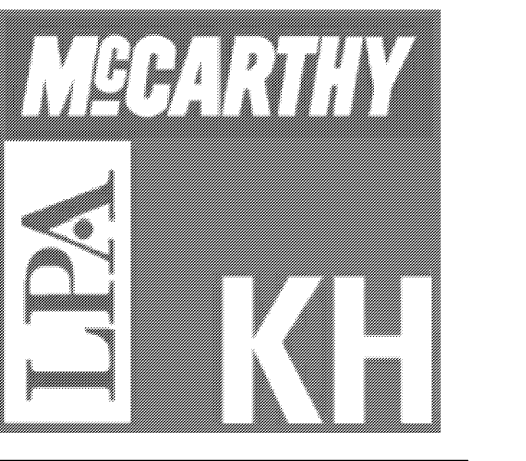

McCarthy Building Companies, Inc  
343 Sansome Street, 14th Floor  
San Francisco, California 94104  
P 415 364-1339  
F 415 397-5999

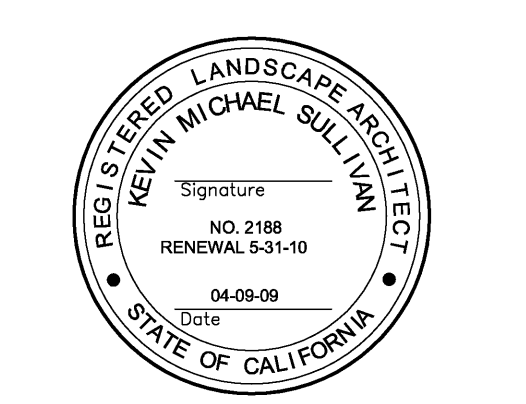

IDENTIFICATION STAMP  
OFFICE OF THE STATE ARCHITECT  
OFFICE OF REGULATION SERVICE  
APPL. # 01-110097  
AC: \_\_\_\_\_ FLS: \_\_\_\_\_ SS: \_\_\_\_\_  
DATE: \_\_\_\_\_

FILE NUMBER:  
This and all other project documents and all ideas, methods and designs incorporated herein are the property of LPA, Inc. (LPA) and shall remain the property of LPA, Inc. in perpetuity. No part of this document may be reproduced or transmitted in any form or by any means, electronic, mechanical, photocopying, recording, or by any information storage and retrieval system, without the prior written permission of LPA, Inc. LPA hereby certifies that the information contained herein is true and correct to the best of its knowledge and belief. LPA, Inc. is not responsible for any errors or omissions in this document. 

College of San Mateo  
Site Package  
San Mateo, CA  
Developed for  
San Mateo County Community College District

Revision	Description	Date
19	SEPT 2008	
09	APRIL 2009	
09	APRIL 2009	
10	APRIL 2009	
Job No. 27082.30  
Date 09 APRIL 2009  
Drawn by AG, RF  
Checked by SM  
Scale AS SHOWN  
**PLANTING PLAN**  
**L6.08**