

PLANTING LEGEND

ALL PLANTS NOTED IN THE APPROVED COLUMN (A) ARE FROM THE APPROVED PLANT LIST IN THE DESIGN STANDARDS FOR CAMPUS EXTERIOR DESIGN (VERSION 1, 2007.09.03) & PLANTS NOTED WITH A (B) INDICATE PLANTS HAVE BEEN APPROVED BY CSM ON MEETINGS DATED 10/29/08 & 12/09/08 & (C) INDICATE PLANTS HAVE BEEN APPROVED BY CSM ON 09/23/09.

REF.	SYMBOL	QNTY.	BOTANICAL NAME COMMON NAME	SIZE/TRUNK SPACING	WATER USE	APPROVED	WIDTH/ HEIGHT
T1	[Symbol]	6	ACER PALMATUM "BLOODGOOD" BLOODGOOD MAPLE	24" BOX/ AS SHOWN	MULTI	M A	20'/15'
T2	[Symbol]	6	ACER RUBRUM "RED SUNSET" RED SUNSET MAPLE	24" BOX/ AS SHOWN	M	A	20'/40'
T3	[Symbol]	6	CALOCEDRUS DECURRENS CALIFORNIA INCENSE CEDAR	24" BOX/ AS SHOWN	M	B	15'/30'
T4	[Symbol]	6	PRUNUS YEDENSIS "AKERBONO" FLOWERING CHERRY	36" BOX/ AS SHOWN	M	A	15'/25'
T5	[Symbol]	6	CERCIS CANADENSIS EASTERN REDBUD	24" BOX/ STD. AS SHOWN	M	A	25'/25'
T6	[Symbol]	12	CERCIS CANADENSIS EASTERN REDBUD (MULTI-TRUNK)	24" BOX/ MULTI AS SHOWN	M	A	25'/25'
T7	[Symbol]	6	METASEQUOIA GLYPTOSTROBILDES DAWN REDWOOD	24" BOX/ AS SHOWN	L	C	20'/80'
T8	[Symbol]	6	LAGERSTROEMIA INDICA "NITCHEZ" SCAPE MYRTLE	24" BOX/ AS SHOWN	L	A	12'/25'
T9	[Symbol]	6	PINUS PINEA ITALIAN STONE PINE	24" BOX/ AS SHOWN	L	A	40'/60'
T10	[Symbol]	22	DAWGWOOD BLOOM "SARATOGA" MAIDENHAIR TREE	24" BOX/ AS SHOWN	M	B	30'/40'
T11	[Symbol]	26	PIRUS CALLERYANA "ARISTOCRAT" ORNAMENTAL PEAR	24" BOX/ AS SHOWN	M	A	20'/35'
T12	[Symbol]	7	ZELKOVA SERRATA SAWLEAF ZELKOVA	24" BOX/ AS SHOWN	M	A	50'/50'
T13	[Symbol]	6	CUPRESSUS SEMPERVIRENS ** ITALIAN CYPRESS	24" BOX/ AS SHOWN	L	A	8'/60'
T14	[Symbol]	16	MAGNOLIA SOULANGIANA SAUCER MAGNOLIA	24" BOX/ AS SHOWN	M	B	25'/20'
T15	[Symbol]	5	SEQUOIA SEMPERVIRENS COAST REDWOOD	36" BOX/ AS SHOWN	M	C	20'/70'
T16	[Symbol]	6	QUERCUS AGRIFOLIA COAST LIVE OAK	24" BOX/ AS SHOWN	M	B	30'/50'


SYMBOL	BOTANICAL NAME COMMON NAME	SIZE/TRUNK SPACING	WATER USE	APPROVED	WIDTH/ HEIGHT
S1	ARTOSTAPHYLOS "HOWARD MCMINI" MANZANITA	5 GAL/ 4" O.C.	VL	A	7' 5'-6"
S2	ANGICANTHOS HYBRID "BUSH SUNSET" KANGAROO PAW	1 GAL/ 2" O.C.	M	C	3' 3'
S3	BOULANVILLEA "LA JOLLA" ** BOULANVILLEA	1 GAL/ AS SHOWN	L	B	5' 16"
S4	BUXUS MICROPHYLLA JAPONICA "GREEN BEAUTY" JAPANESE BOXWOOD	5 GAL/ 30" O.C.	M	B	4' 6"
S5	BERGENIA CRASSIFOLIA WINTER BLOOMING BERGENIA	1 GAL/ 3" O.C.	M	C	3-5' 3-5'
S6	COLEONEMA PULCHELLUM "AUREA" BREATH OF HEAVEN	1 GAL/ 4" O.C.	M	C	3' 3'
S7	DIETES IRIODIDES FORNIGHT LILY	1 GAL/ 2" O.C.	L	A	3' 3'
S8	SALVIA LEUCANTHA MEXICAN BUSH SAGE	1 GAL/ 30" O.C.	M	A	4' 3'
S9	ESCALLONIA "JUBILEE" ESCALLONIA	5 GAL/ 3" O.C.	M	B	6' 6"
S10	LANTANA HYBRID "RADIATION" NON	1 GAL/ 3" O.C.	M	C	3-5' 3-5'
S11	LIMNOLIN PEREZII STATICE	1 GAL/ 18" O.C.	L	B	2' 2'
S12	NEROLIUM OLEANDER "LITTLE RED" LITTLE RED OLEANDER	1 GAL/ 4" O.C.	M	C	3' 3'
S13	PHORMIUM TENAX "YELLOW WAVE" YELLOW WAVE FLAX	5 GAL/ 3" O.C.	L	B	3' 4'
S14	RHODODENDRON "ANNA ROSE WHITNEY" RHODODENDRON	5 GAL/ 4" O.C.	M	A	6' 6'
S15	RHODODENDRON "HOLDERS' WHITE" SOUTHERN INDICA HYBRID AZALEA	5 GAL/ 4" O.C.	M	A	6' 6'
S16	PELARGONIUM X HORTORUM GERANIUM	1 GAL/ 2" O.C.	L	B	2' 2'
S17	PLUMBAGO AURICULATA CAPE PLUMBAGO	5 GAL/ 4" O.C.	L	B	6' 8'-10'
S18	NEROLIUM OLEANDER "PETITE PINK" OLEANDER	5 GAL/ 2" O.C.	L	B	3'-6' 3'-6'
S19	PODOCARPUS M. "WAK" FERN PINE	15 GAL/ 5" O.C.	L	C	4' 10'
S20	PHOTINA FRASERI NON	5 GAL/ AS SHOWN	L	C	8' 8'
V1	FICUS PUMILA CREEPING FIG	1 GAL/ AS SHOWN	M	B	15'/ 20'

SYMBOL	BOTANICAL NAME COMMON NAME	SIZE/TRUNK SPACING	WATER USE	APPROVED	WIDTH/ HEIGHT
G1	MISCANTHUS TRANSMORRISONENSIS ** EVERGREEN MISCANTHUS	5 GAL/ 4" O.C.	H	B	4' 5'
G2	NOT USED				
G3	PENNISETUM ALOPECUROIDES "LITTLE BUNNY" LITTLE BUNNY FOUNTAIN GRASS	1 GAL/ 2" O.C.	L	A	1.5'/ 1.5'
G4	PENNISETUM SETACEUM "EATON CANYON" EATON CANYON FOUNTAIN GRASS	1 GAL/ 1" O.C.	L	A	2'/ 1.5'
G5	CALLAMAGROSTIS X ACUTIFLORA "KARL FOERSTER" FEATHER REED GRASS	1 GAL/ 2" O.C.	M	B	3'/ 2'


SYMBOL	BOTANICAL NAME COMMON NAME	SIZE/TRUNK SPACING	WATER USE	APPROVED	WIDTH/ HEIGHT
GC1	CARPOBROTUS CHILSENSIS ICE PLANT	1 GAL/ 18" O.C.	L	B	8'/ 8"
GC2	LANTANA MONTEVIDENSIS "WHITE LIGHTNING" NON	1 GAL/ 4" O.C.	L	B	3'-6'/ 18"
GC3	NOT USED				
GC4	TRACHELOSPERMUM JASMINOIDES STAR JASMINE	1 GAL/ 2" O.C.	M	B	10'/ 2'

SYMBOL	BOTANICAL NAME COMMON NAME	SIZE/TRUNK SPACING	WATER USE	APPROVED	WIDTH/ HEIGHT
A1	DIANTHUS CHINENSIS DIANTHUS	4" POTS AS SHOWN	L		10'/ 30"

SYMBOL	BOTANICAL NAME COMMON NAME	SIZE/TRUNK SPACING	WATER USE	APPROVED	WIDTH/ HEIGHT
G1	TURF GRASS: 80% FESCUE/10% KENTUCKY BLUEGRASS BLEND	HYDROSEED, SOD TURF PAVERS, SEE SPECS.	H	B	-/ -
G2	NOT USED				
G3	FESTUCA RUBRA MOLATA MOLATE FESCUE	SOD SEE SPECS.	L	B	-/ -

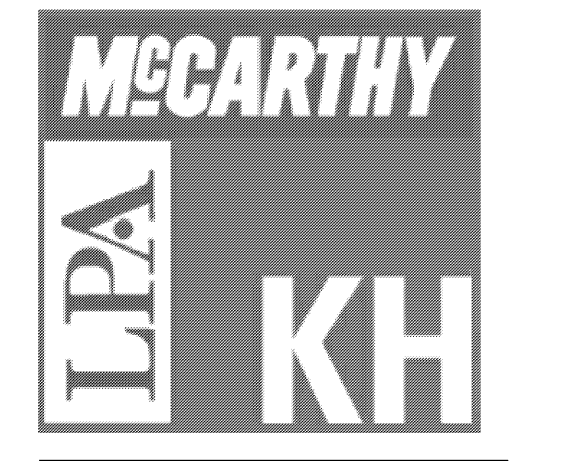

McCarthy Building Companies, Inc.
343 Sansome Street, 14th Floor
San Francisco, California 94104
P 415 364-1339
F 415 397-5999

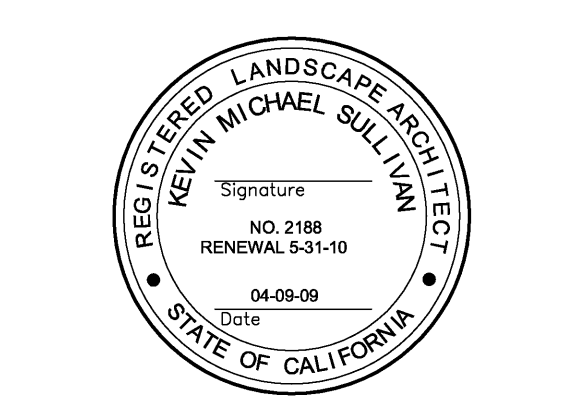

IDENTIFICATION STAMP
OF THE STATE ARCHITECT
OFFICE OF REGULATION SERVICE
APPL. # 01-110097
DATE: _____

This and all other project documents and all ideas, methods and design concepts herein are the property of LPA, Inc. (LPA) and shall be held in strict confidence. No part of any project documents may be reproduced, stored in a retrieval system, or transmitted in any form or by any means, electronic, mechanical, photocopying, recording, or otherwise, without the prior written consent of LPA. LPA hereby represents and warrants that it is the owner of all intellectual property rights in and to the project documents and that it is authorized to use the project documents for the purposes stated herein. LPA is not responsible for any errors or omissions in these project documents. LPA and its consultants make no representation concerning the accuracy of documents or the reliability of the information contained herein. The user of these documents is solely responsible for any consequences resulting from the use of these documents.

© Copyright 2009

College of San Mateo
Site Package
San Mateo, CA

Revision	Description	Date
1	DSA SUBMITTAL	19 SEPT 2008
2	DSA FINAL	09 APRIL 2009
3	BULLETIN 7 (PLANTING REVS.)	DEC 10 2009

Revision	Description	Date
1	Job No.	27082.30
2	Date	09 APRIL 2009
3	Drawn by	AG, RF
4	Checked by	SM
5	Scale	AS SHOWN

PLANTING PLAN
L6.09