



CABLE TRELLIS ELEVATION TYPE 2 3/16" = 1'-0" 02

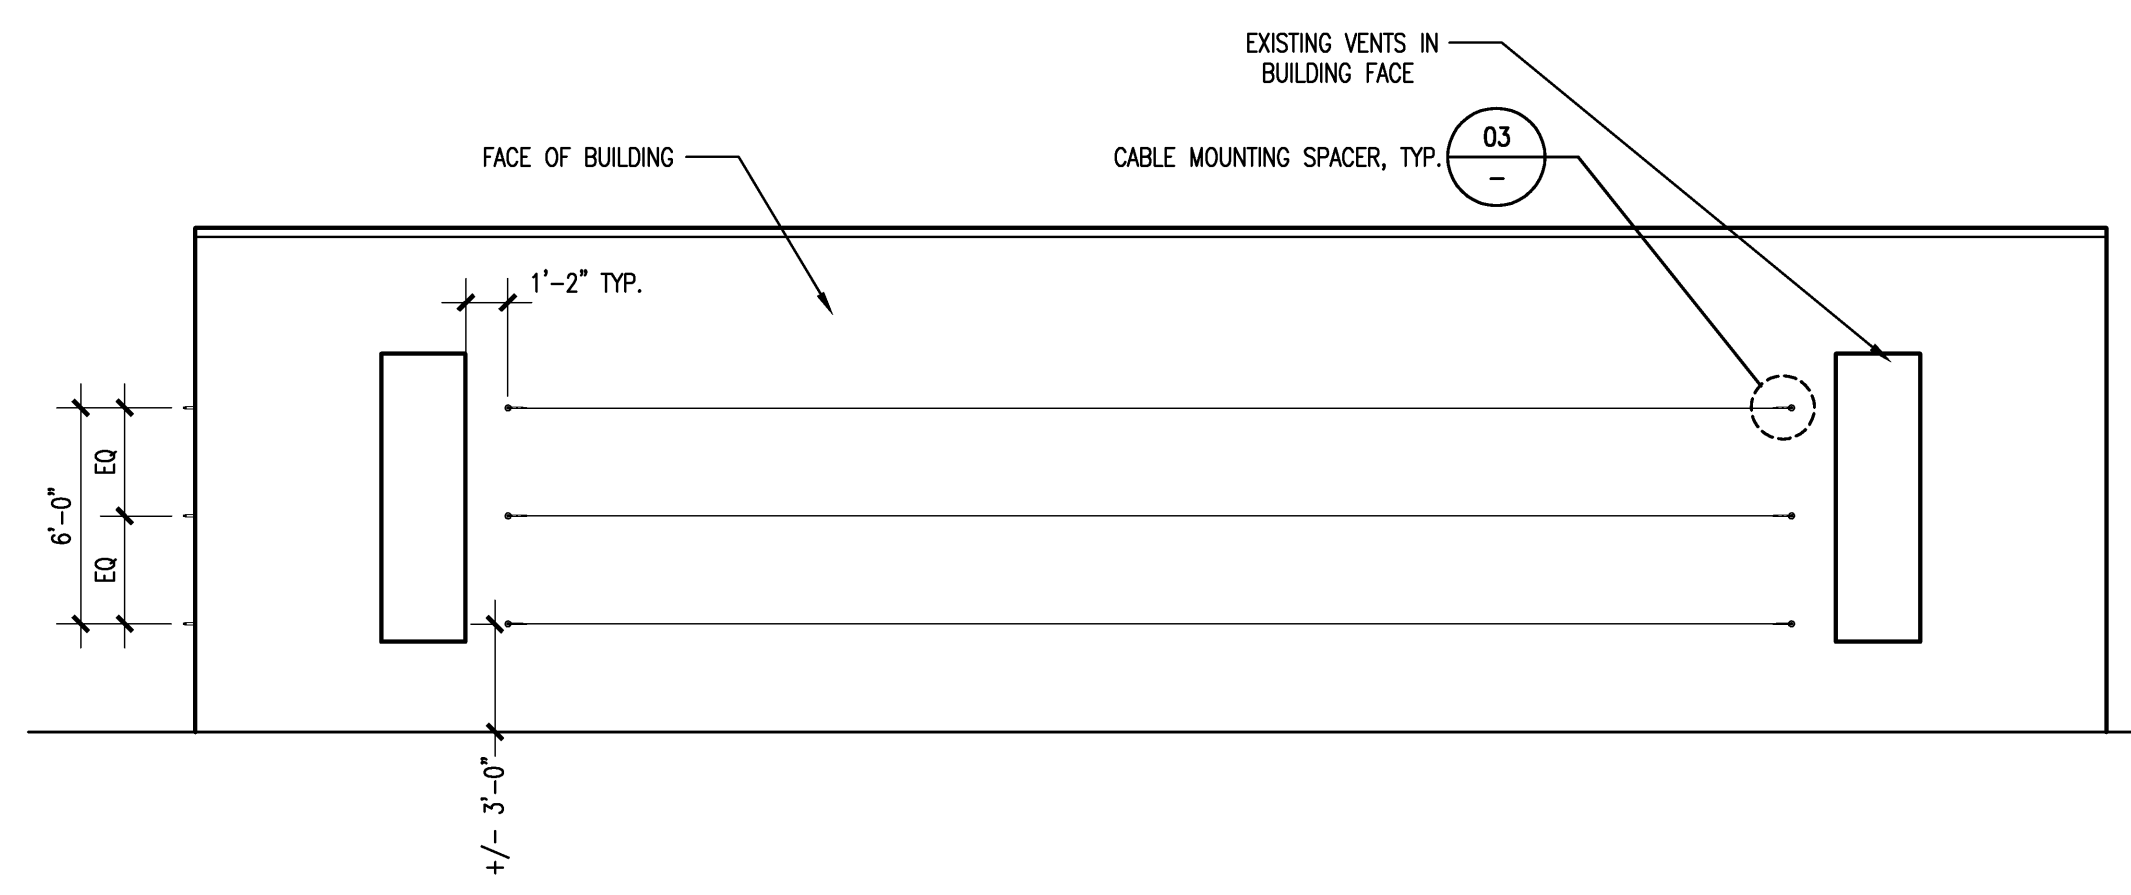


CABLE TRELLIS ELEVATION TYPE 1 3/16" = 1'-0" 01

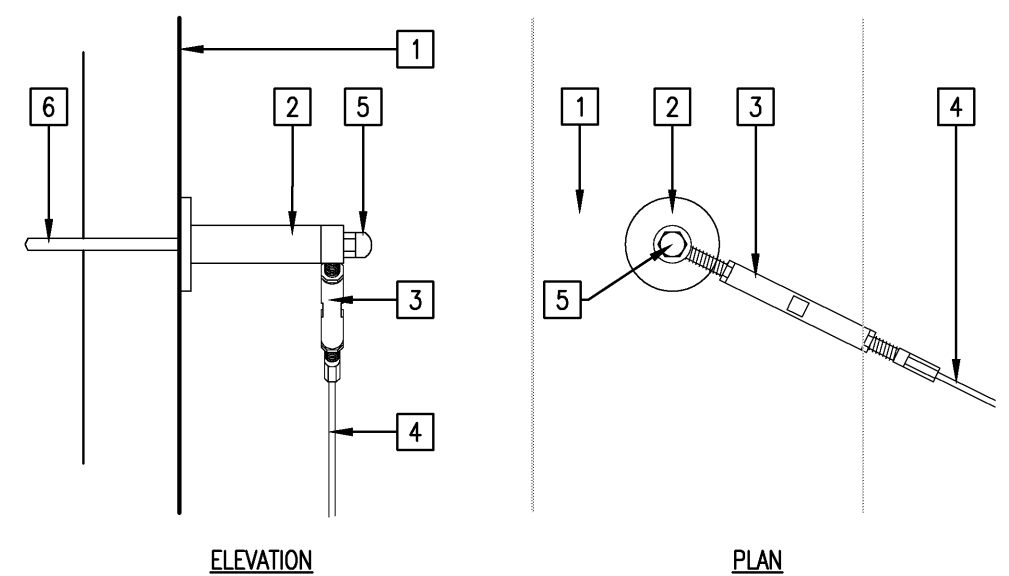

- 1 EXISTING PANEL WALL
- 2 GREENGUIDE SPACER 20/50
- 3 TURNBUCKLE WITH SWAGED GREENGUIDE EYE
- 4 S7 BRANDED STAINLESS STEEL WIRE ROPE
- 5 STAINLESS STEEL DOME NUT
- 6 HILTI 1/4" DIA. KB3 ANCHOR W/ 2" EMBEDMENT

NOTE:
1. SEE 02 FOR CABLE TRELLIS LAYOUT
2. ALL COMPONENTS BY JAKOB INOX LINE, OR EQUAL.

CABLE MOUNTING SPACER 3" = 1'-0" 03

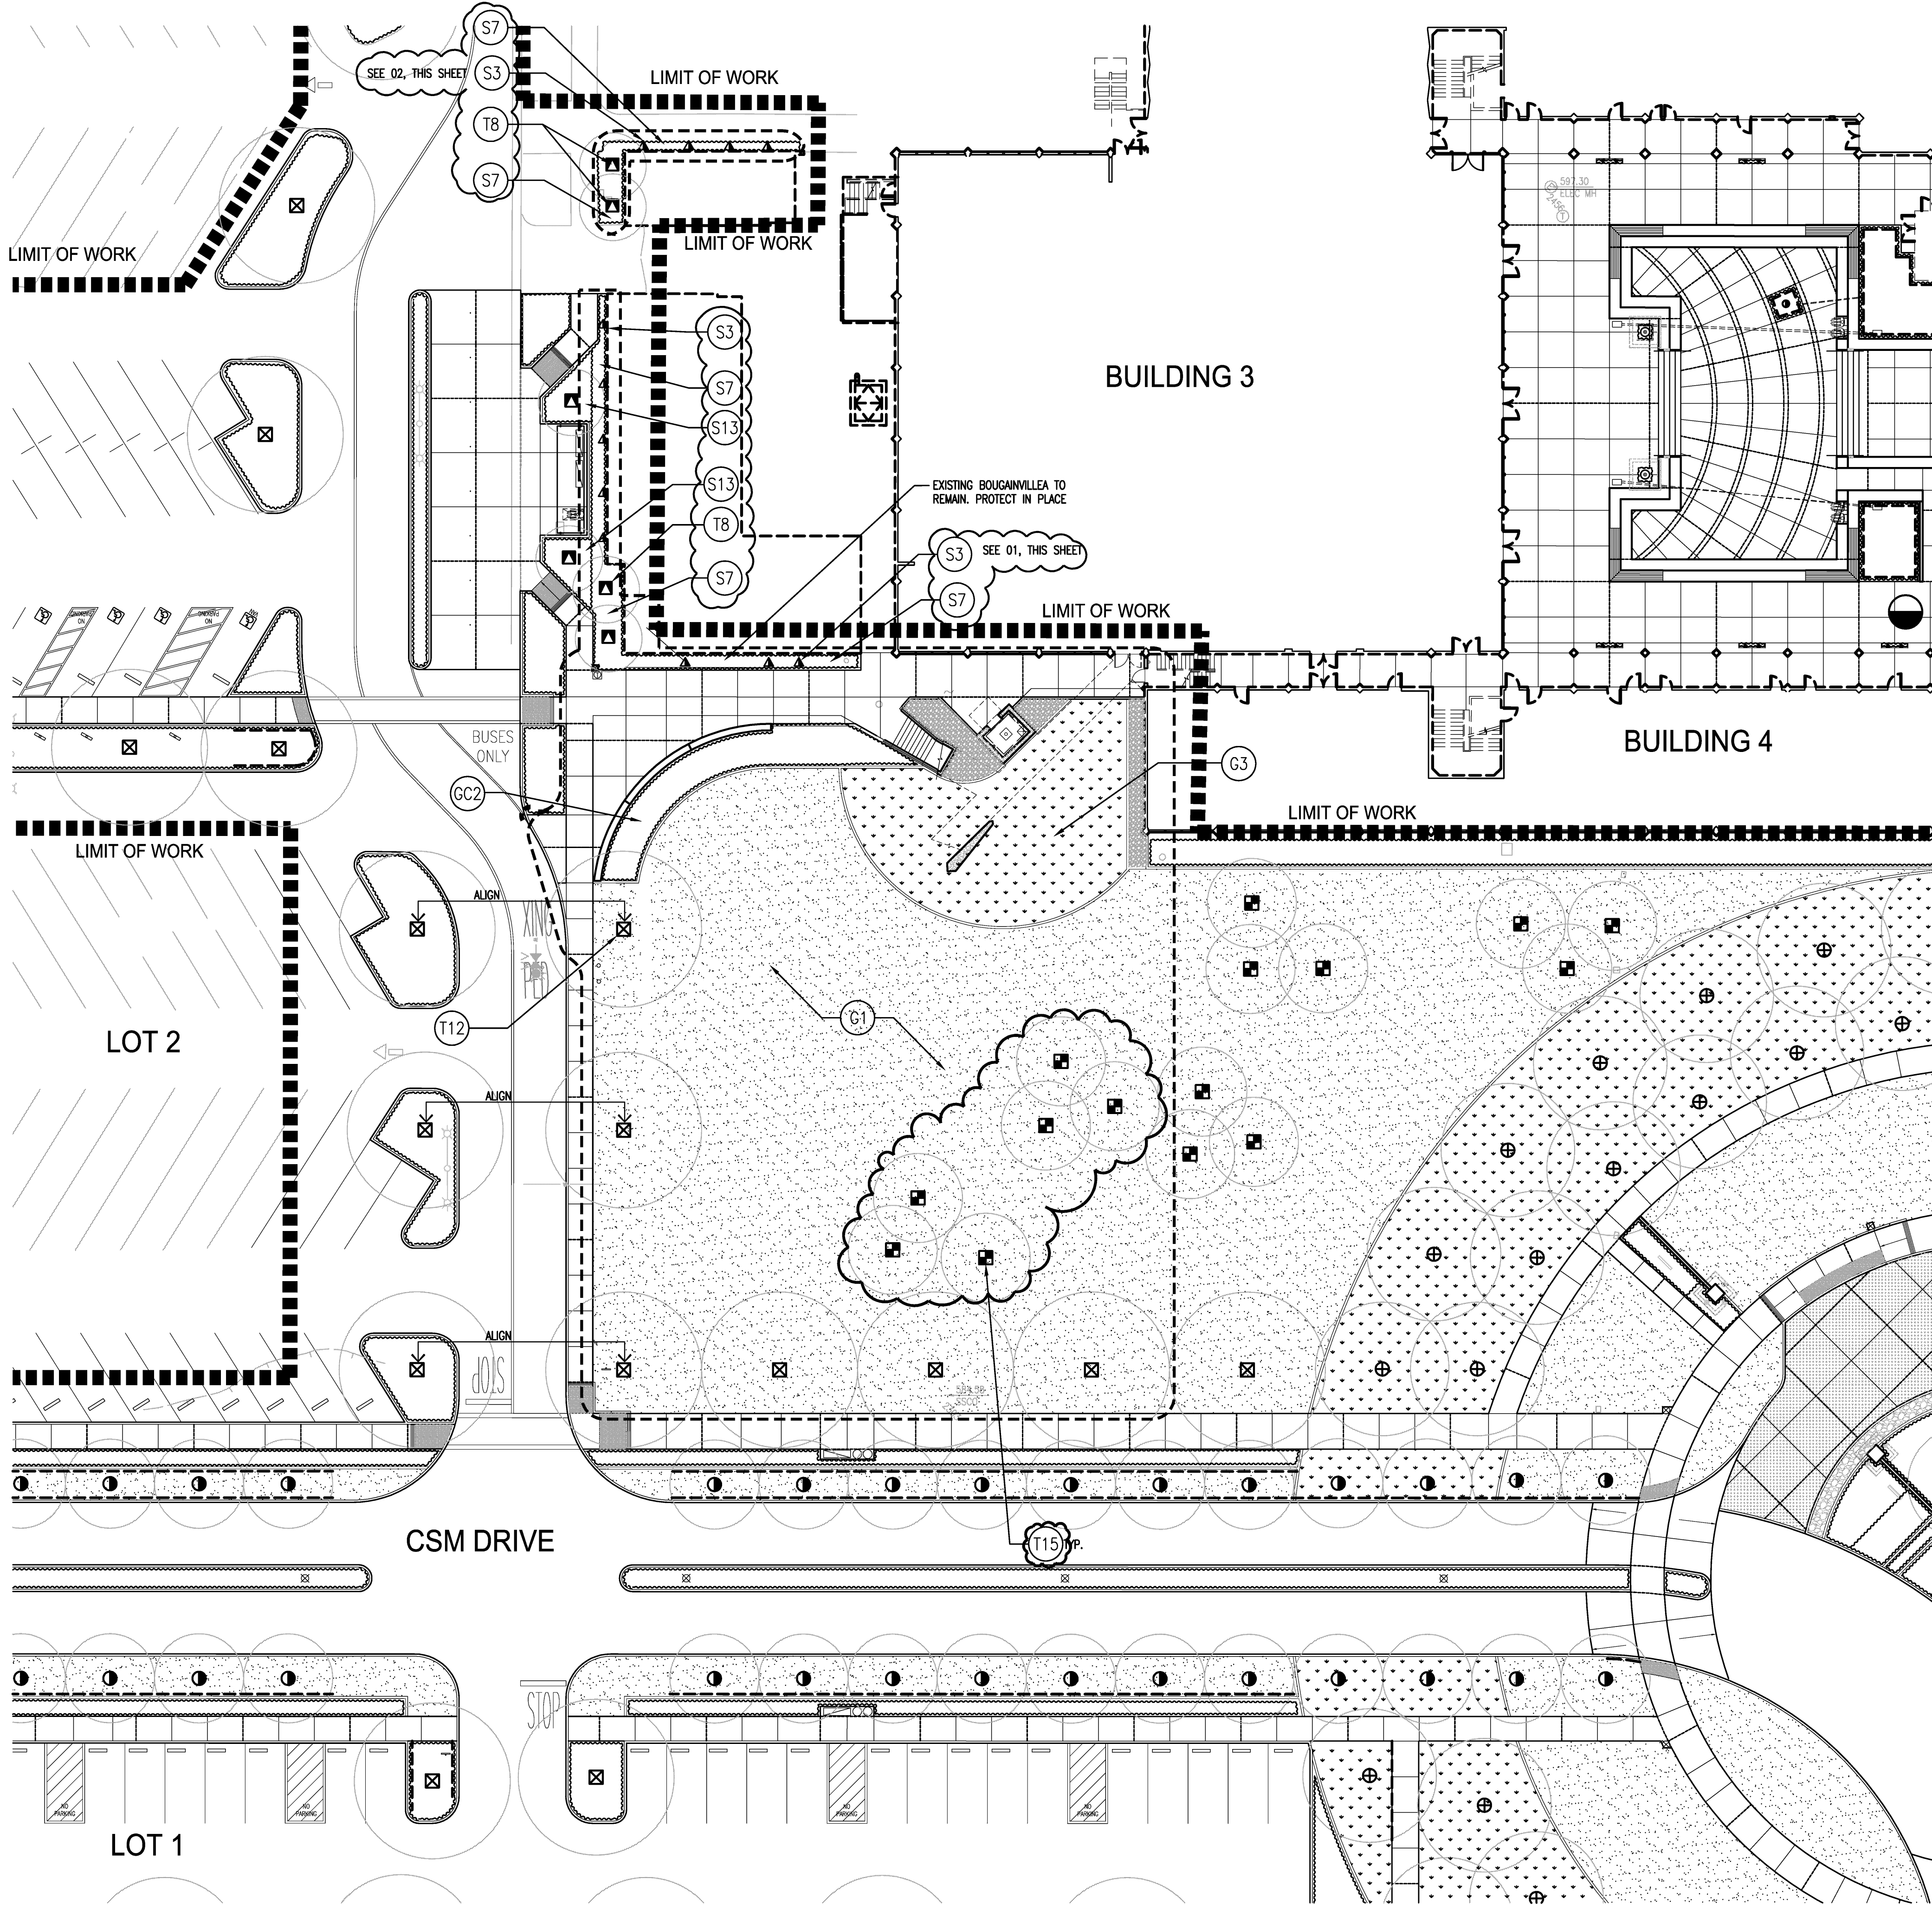

PLANTING PLAN 1" = 20'-0" 01

PLANTING LEGEND

ALL PLANTS NOTED IN THE APPROVED COLUMN (A) ARE FROM THE APPROVED PLANT LISTS IN THE DESIGN STANDARDS FOR CAMPUS EXTERIOR DESIGN (VERSION 1, 2007.09.03) & PLANTS NOTED WITH A (B) INDICATE PLANTS HAVE BEEN APPROVED BY CSM ON MEETINGS DATED 10/29/08 & 12/09/08 & (C) INDICATE PLANTS HAVE BEEN APPROVED BY CSM ON 09/23/09.

REF.	SYMBOL	QNTY.	BOTANICAL NAME COMMON NAME	SIZE/TRUNK SPACING	MULTI / AS SHOWN	WATER USE	APPROVED	WIDTH/ HEIGHT
T1	[Symbol]		ACER PALMATUM "BLOODGOOD" BLOODGOOD MAPLE	24" BOX/	MULTI AS SHOWN	M	A	20'/15'
T2	[Symbol]		ACER RUBRUM "RED SUNSET" RED SUNSET MAPLE	24" BOX/	AS SHOWN	M	A	20'/40'
T3	[Symbol]		CALOCEDRUS DECURRENS CALIFORNIA INCENSE CEDAR	24" BOX/	AS SHOWN	M	B	15'/30'
T4	[Symbol]		PRUNUS YEDOENSIS "AKESONO" FLOWERING CHERRY	36" BOX/	AS SHOWN	M	A	15'/25'
T5	[Symbol]		CERCIS CANADENSIS EASTERN REDBUD	24" BOX/ STD.	AS SHOWN	M	A	25'/25'
T6	[Symbol]		CERCIS CANADENSIS EASTERN REDBUD (MULTI-TRUNK)	24" BOX/ MULTI	AS SHOWN	M	A	25'/25'
T7	[Symbol]		METASEQUOIA GLYPHOTOBIODES DAWN REDWOOD	24" BOX/	AS SHOWN	L	C	20'/80'
T8	[Symbol]		LAGERSTROMIA INDICA "NATCHEZ" CRAPE MYRTLE	24" BOX/	AS SHOWN	L	A	12'/25'
T9	[Symbol]		PINUS PINEA ITALIAN STONE PINE	24" BOX/	AS SHOWN	L	A	40'/60'
T10	[Symbol]		GINKGO BILOBA "SARATOGA" MAIDENHAR TREE	24" BOX/	AS SHOWN	M	B	30'/40'
T11	[Symbol]		PYRUS CALLERYANA "ARISTOCRAT" ORNAMENTAL PEAR	24" BOX/	AS SHOWN	M	A	20'/35'
T12	[Symbol]		ZELKOVA SERRATA SAWLEAF ZELKOVA	24" BOX/	AS SHOWN	M	A	50'/50'
T13	[Symbol]		CUPRESSUS SEMPERVIRENS ** ITALIAN CYPRESS	24" BOX/	AS SHOWN	L	A	8'/60'
T14	[Symbol]		MAGNOLIA SOULANGIANA SAUCER MAGNOLIA	24" BOX/	AS SHOWN	M	B	25'/20'
T15	[Symbol]		SEQUOIA SEMPERVIRENS COAST REDWOOD	36" BOX/	AS SHOWN	M	C	20'/70'
T16	[Symbol]		QUERCUS AGRIFOLIA COAST LIVE OAK	24" BOX/	AS SHOWN	M		30'/50'

SHRUB / VINE LIST

S1	[Symbol]		ARCTOSTAPHYLOS "HOWARD MCMINN" MANZANITA	5 GAL/ 4" O.C.	VL	A	7'/ 5'-6"
S2	[Symbol]		ARGENTANTHUS HYBRID "BUSH SUNSET" KANGAROO PAW	1 GAL/ 2" O.C.	M	C	3'/ 3"
S3	[Symbol]		BOUTANVILLEA "LA JOLLA" ** BOUTANVILLEA	1 GAL/ AS SHOWN	L	B	5'/ 16"
S4	[Symbol]		BUXUS MICROPHYLLA JAPONICA "GREEN BEAUTY" JAPANESE BOXWOOD	5 GAL/ 30" O.C.	M	B	4'/ 6"
S5	[Symbol]		BERGENIA CRASSIFOLIA WINTER BLOOMING BERGENIA	1 GAL/ 2" O.C.	M	C	3-5'/ 3-5"
S6	[Symbol]		COLEONEMA PULCHELLUM "AUREA" BREATH OF HEAVEN	1 GAL/ 4" O.C.	M	C	5'/ 3"
S7	[Symbol]		DIETES IRIDIODES FORTNIGHT LILY	1 GAL/ 2" O.C.	L	A	3'/ 3"
S8	[Symbol]		SALVIA LEUCANTHA MEXICAN BUSH SAGE	1 GAL/ 30" O.C.	M	A	4'/ 3"
S9	[Symbol]		ESCALLONIA "JUBILEE" ESCALLONIA	5 GAL/ 3" O.C.	M	B	6'/ 6"
S10	[Symbol]		LANTANA HYBRID "RADIANT" NON	1 GAL/ 3" O.C.	M	C	3-5'/ 3-5"
S11	[Symbol]		LIMNOLIN PEREZII STATICE	1 GAL/ 18" O.C.	L	B	2'/ 2"
S12	[Symbol]		NEROLIUM OLEANDER "LITTLE RED" LITTLE RED OLEANDER	1 GAL/ 4" O.C.	M	C	5'/ 3"
S13	[Symbol]		PHORMIUM TENAX "YELLOW WAVE" YELLOW WAVE FLAX	5 GAL/ 3" O.C.	L	B	3'/ 4"
S14	[Symbol]		RHOODENDRON "ANNA ROSE WHITNEY" RHOODENDRON	5 GAL/ 4" O.C.	M	A	6'/ 6"
S15	[Symbol]		RHOODENDRON "ELDERS' WHITE" SOUTHERN INDICA HYBRID AZALEA	5 GAL/ 4" O.C.	M	A	6'/ 6"
S16	[Symbol]		PELARGONIUM X HORTORUM GERANIUM	1 GAL/ 2" O.C.	L	B	2'/ 2"
S17	[Symbol]		PLUMBAGO AURICULATA CAPE PLUMBAGO	5 GAL/ 4" O.C.	L	B	6'/ 8'-10"
S18	[Symbol]		NEROLIUM OLEANDER "PETITE PINK" OLEANDER	5 GAL/ 2" O.C.	L	B	3'-6'/ 3'-6"
S19	[Symbol]		PODOCARPUS M. "WAKI" FERN PINE	15 GAL/ 3" O.C.	L	C	4'/ 10"
S20	[Symbol]		PHOTINA FRASERI NON	5 GAL/ AS SHOWN	L	C	6'/ 8"
V1	[Symbol]		FICUS PUMILA CREEPING FIG	1 GAL/ AS SHOWN	M	B	15'/ 20"

GRASS LIST

G01	[Symbol]		MISCANTHUS TRANSMORRISONENSIS ** EVERGREEN MISCANTHUS	5 GAL/ 4" O.C.	H	B	4'/ 5"
G02	[Symbol]		NOT USED				
G03	[Symbol]		PENNISETUM ALOPECUROIDES "LITTLE BUNNY" LITTLE BUNNY FOUNTAIN GRASS	1 GAL/ 2" O.C.	L	A	1.5'/ 1.5"
G04	[Symbol]		PENNISETUM SETACEUM "EATON CANYON" EATON CANYON FOUNTAIN GRASS	1 GAL/ 1" O.C.	L	A	2'/ 1.5"
G05	[Symbol]		CALAMAGROSTIS X ACUTIFLORA "KARL FOERSTER" FEATHER REED GRASS	1 GAL/ 2" O.C.	M	B	3'/ 2"

GROUND COVER LIST


G01	[Symbol]		CARPBOBOTUS CHILENSIS ICE PLANT	1 GAL/ 18" O.C.	L	B	8'/ 8"
G02	[Symbol]		LANTANA MONTEVENSIS "WHITE LIGHTNING" NON	1 GAL/ 4" O.C.	L	B	3'-6'/ 18"
G03	[Symbol]		NOT USED				
G04	[Symbol]		TRACHELOSPERMUM JASMINOIDES STAR JASMINE	1 GAL/ 2" O.C.	M	B	10'/ 2"

ANNUALS LIST


A1	[Symbol]		DIANTHUS CHINENSIS DIANTHUS	4" POTS AS SHOWN	L		10'/ 30"
----	----------	--	-----------------------------	------------------	---	--	----------

TURF LIST

G1	[Symbol]		TURF GRASS: 80% FESCUE/10% KENTUCKY BLUEGRASS BLEND	HYDROSEED, SOD TURF PAVERS. SEE SPECS.	H	B	-/ -
G2	[Symbol]		NOT USED				
G3	[Symbol]		FESTUCA RUBRA MOLATE MOLATE FESCUE	SOD SEE SPECS.	L	B	-/ -

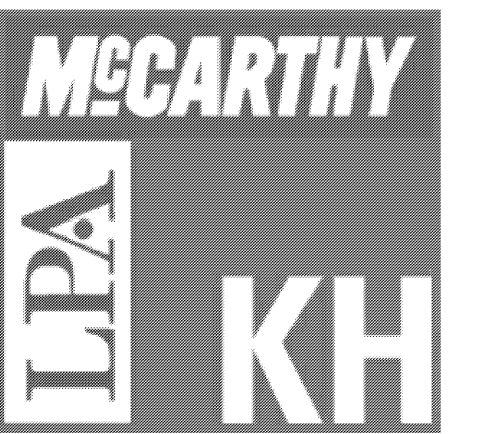

McCarthy Building Companies, Inc
343 Sansome Street, 14th Floor
San Francisco, California 94104
P 415 364-1339
F 415 397-5999

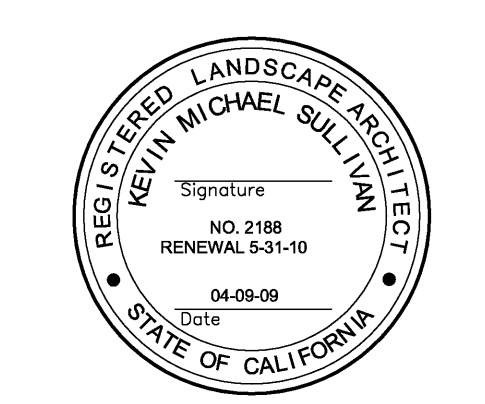

IDENTIFICATION STAMP
DIV. OF THE STATE ARCHITECT
OFFICE OF REGULATION SERVICE
APPL. # 01-110097
DATE

FILE NUMBER:
This and all other project documents and all ideas, methods and design incorporated therein are the property of McCarthy Building Companies, Inc. No part of this project may be reproduced, stored in a retrieval system, or transmitted in any form or by any means, electronic, mechanical, photocopying, recording, or by any information storage and retrieval system, without the prior written permission of McCarthy Building Companies, Inc. The user of this document shall indemnify and hold McCarthy Building Companies, Inc. harmless from any and all claims, damages, losses or expenses, including reasonable attorneys' fees, that may be asserted against McCarthy Building Companies, Inc. or its consultants, agents or subcontractors, arising from or in connection with the use of this document, whether or not such claims, damages, losses or expenses are caused in whole or in part by the negligence of McCarthy Building Companies, Inc. or its consultants, agents or subcontractors. The user of this document shall be responsible for any discrepancies between project documents and the existing conditions.

College of San Mateo
Site Package -
ADD ALT # 7- Gateway Elevator
San Mateo, CA
Developed for
San Mateo County Community College District

Revision	Description	Date

Revision	Description	Date

Job No. 27082.30
Date 02 July 2009
Drawn by KA, AG
Checked by SM
Scale AS SHOWN

PLANTING PLAN
L6.13