

NO.	REVISIONS	DATE
1	ISSUE FOR PERMIT	04/20/10
2	10% SCHEDULE DESIGN	04/20/10
3	35% DESIGN DEVELOPMENT	06/24/10
4	100% DESIGN DEVELOPMENT	07/26/10
5	FOR CONSTRUCTION	07/26/10
6	STRUCTURE & CIVIL PANELS	11/11/10
7	FOR PERMITTING	02/02/11
8	FOR CONSTRUCTION	02/02/11

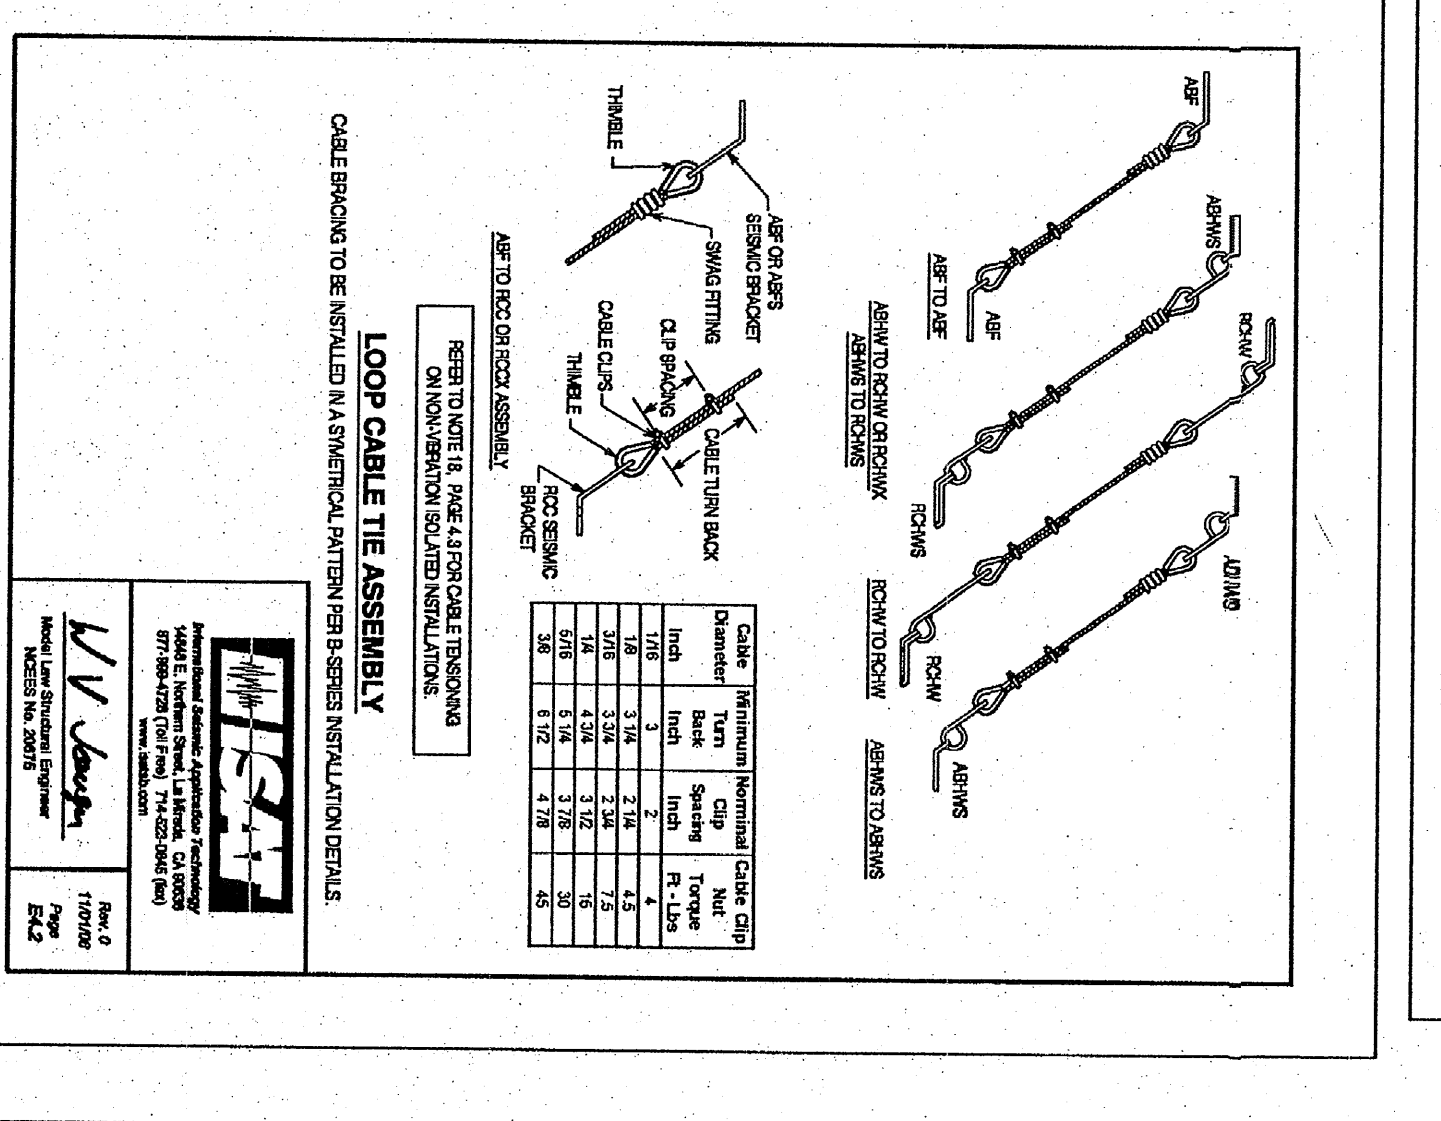
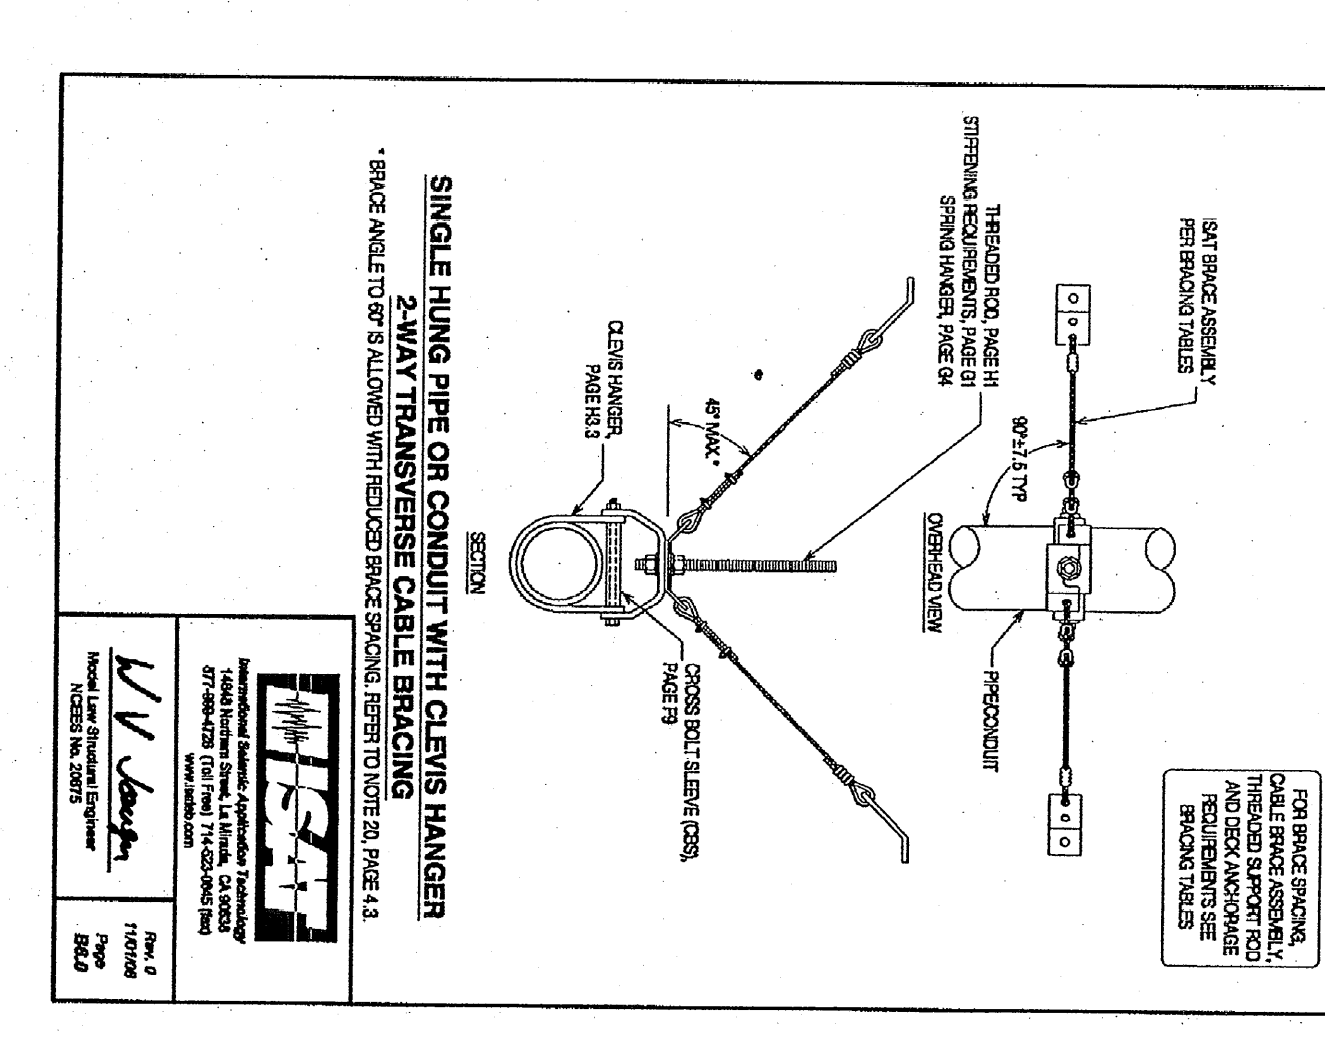
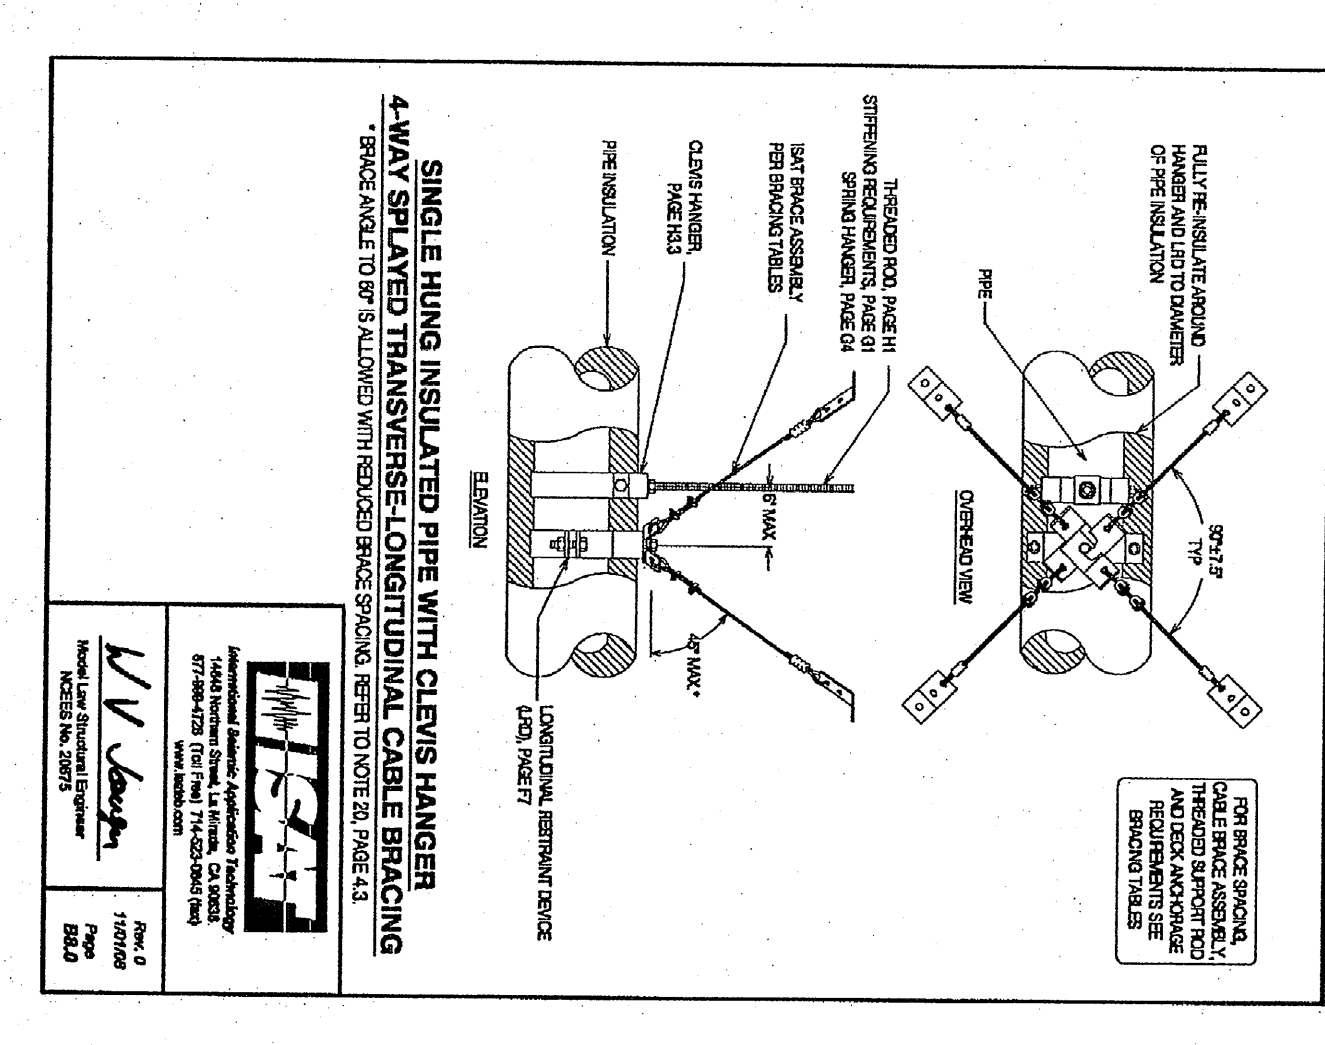
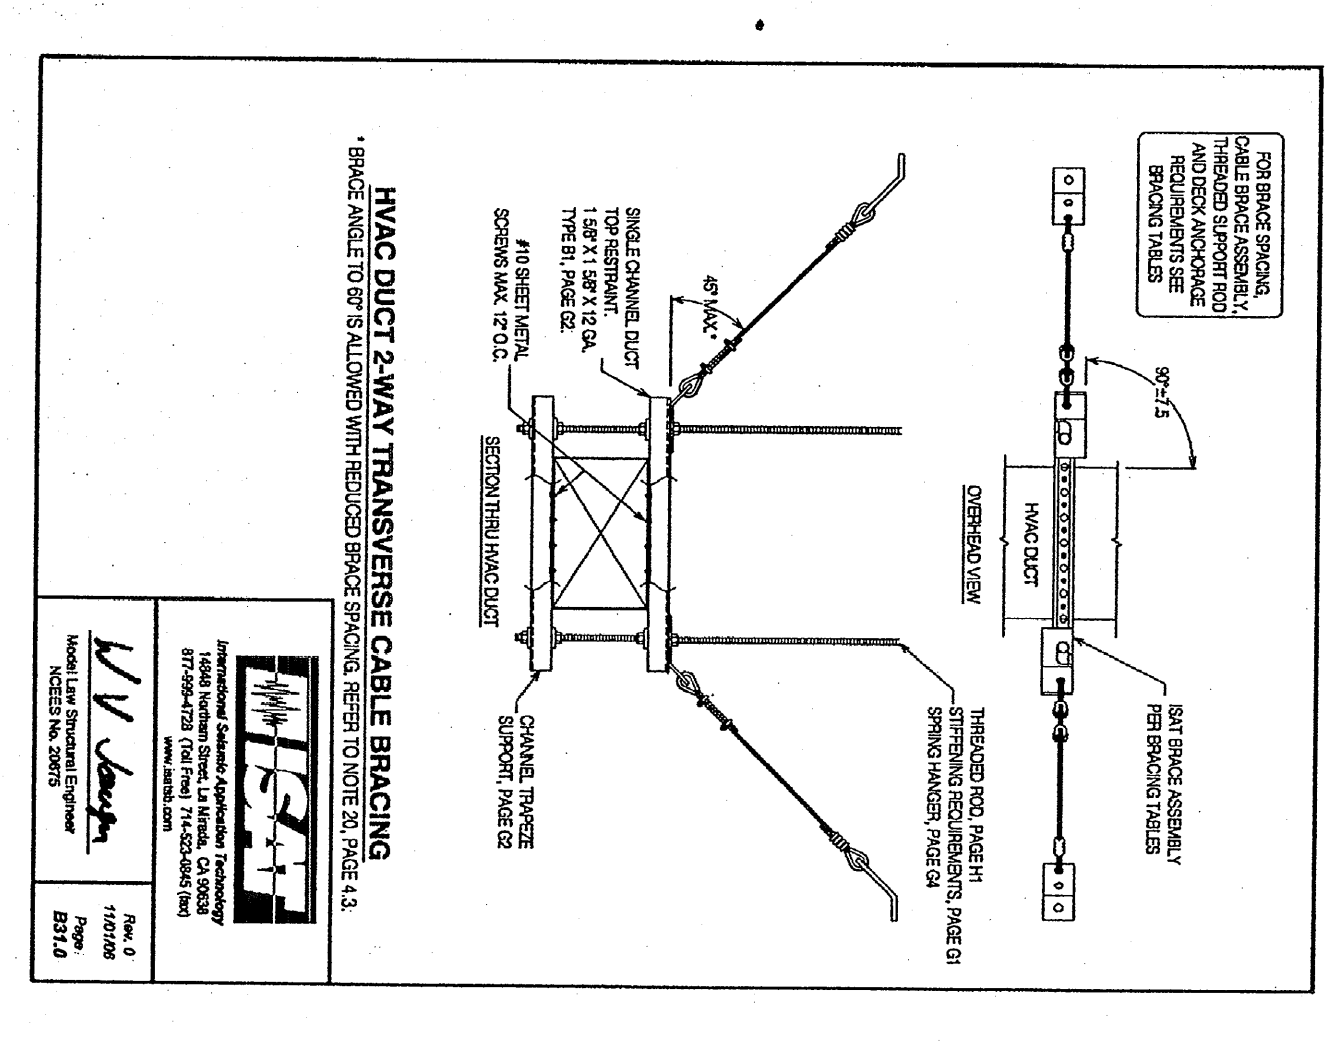
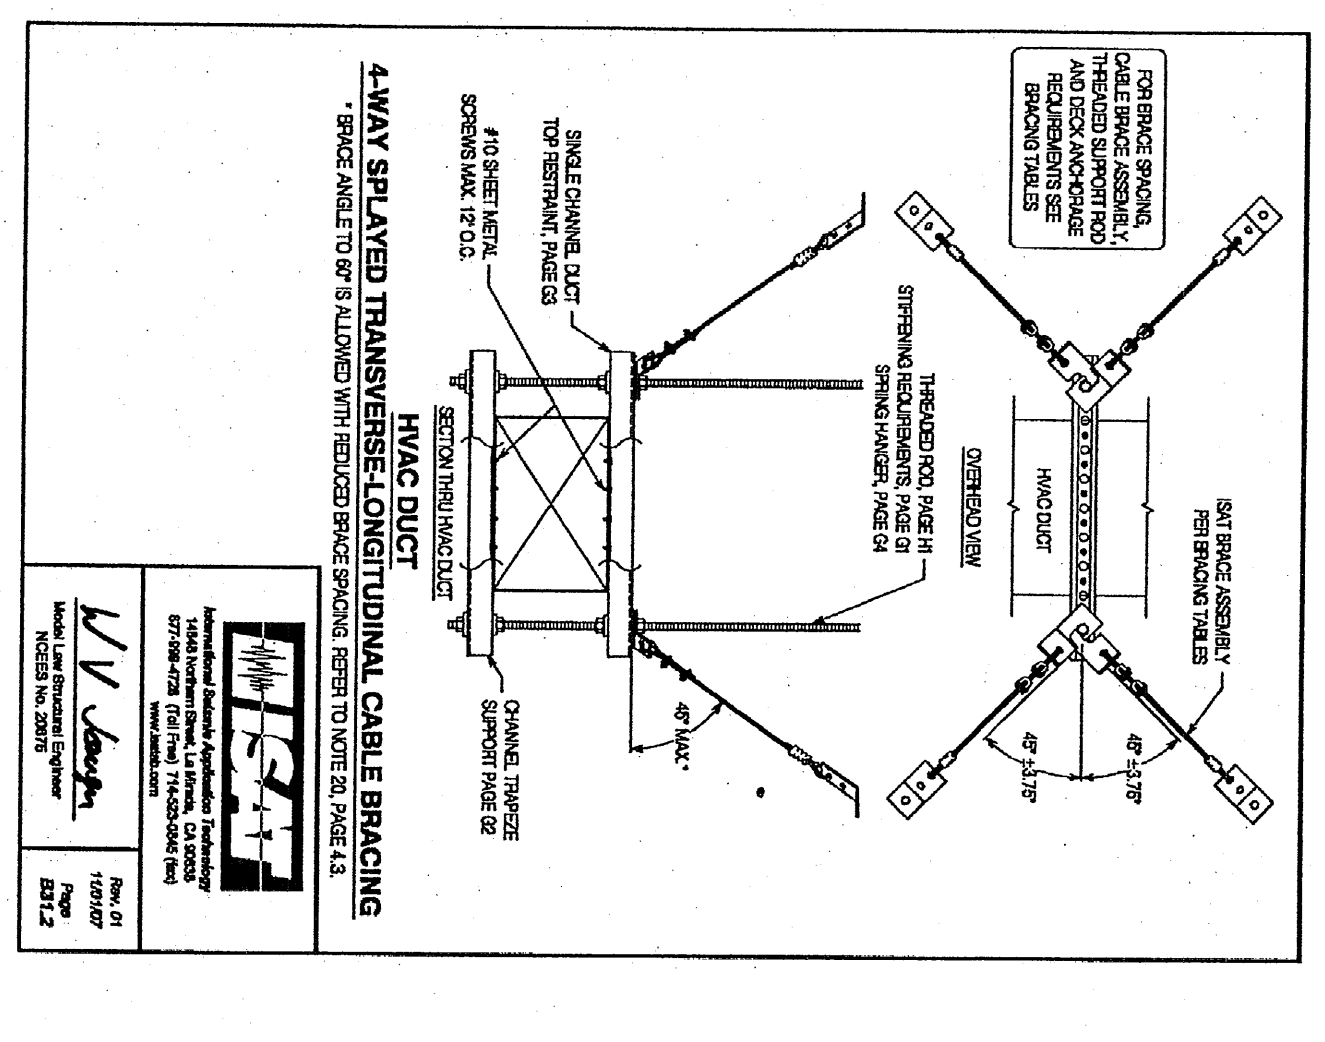
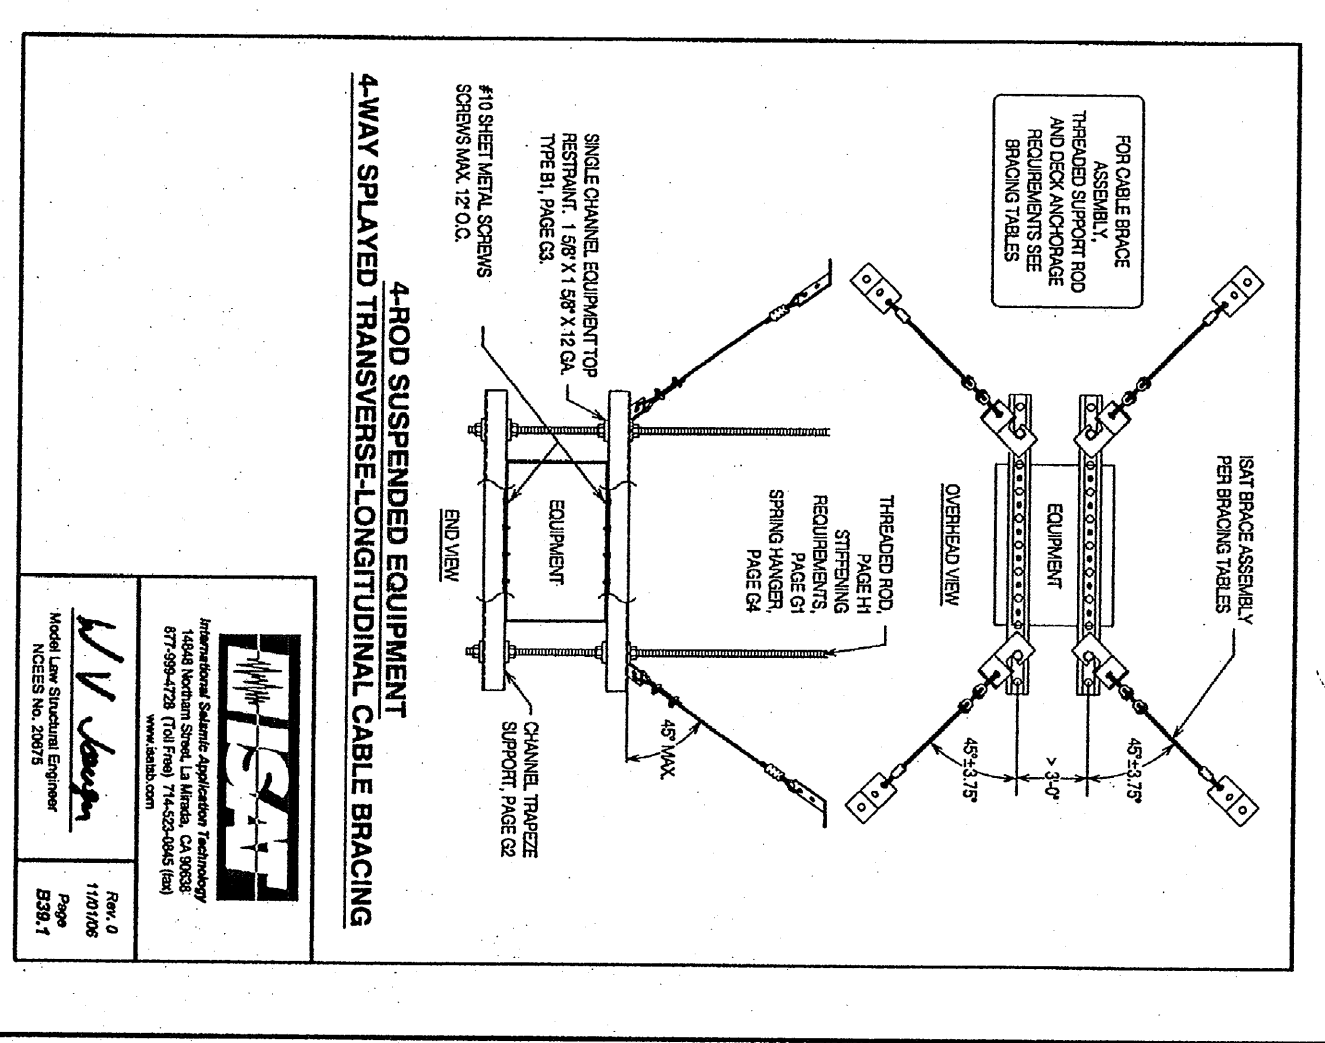
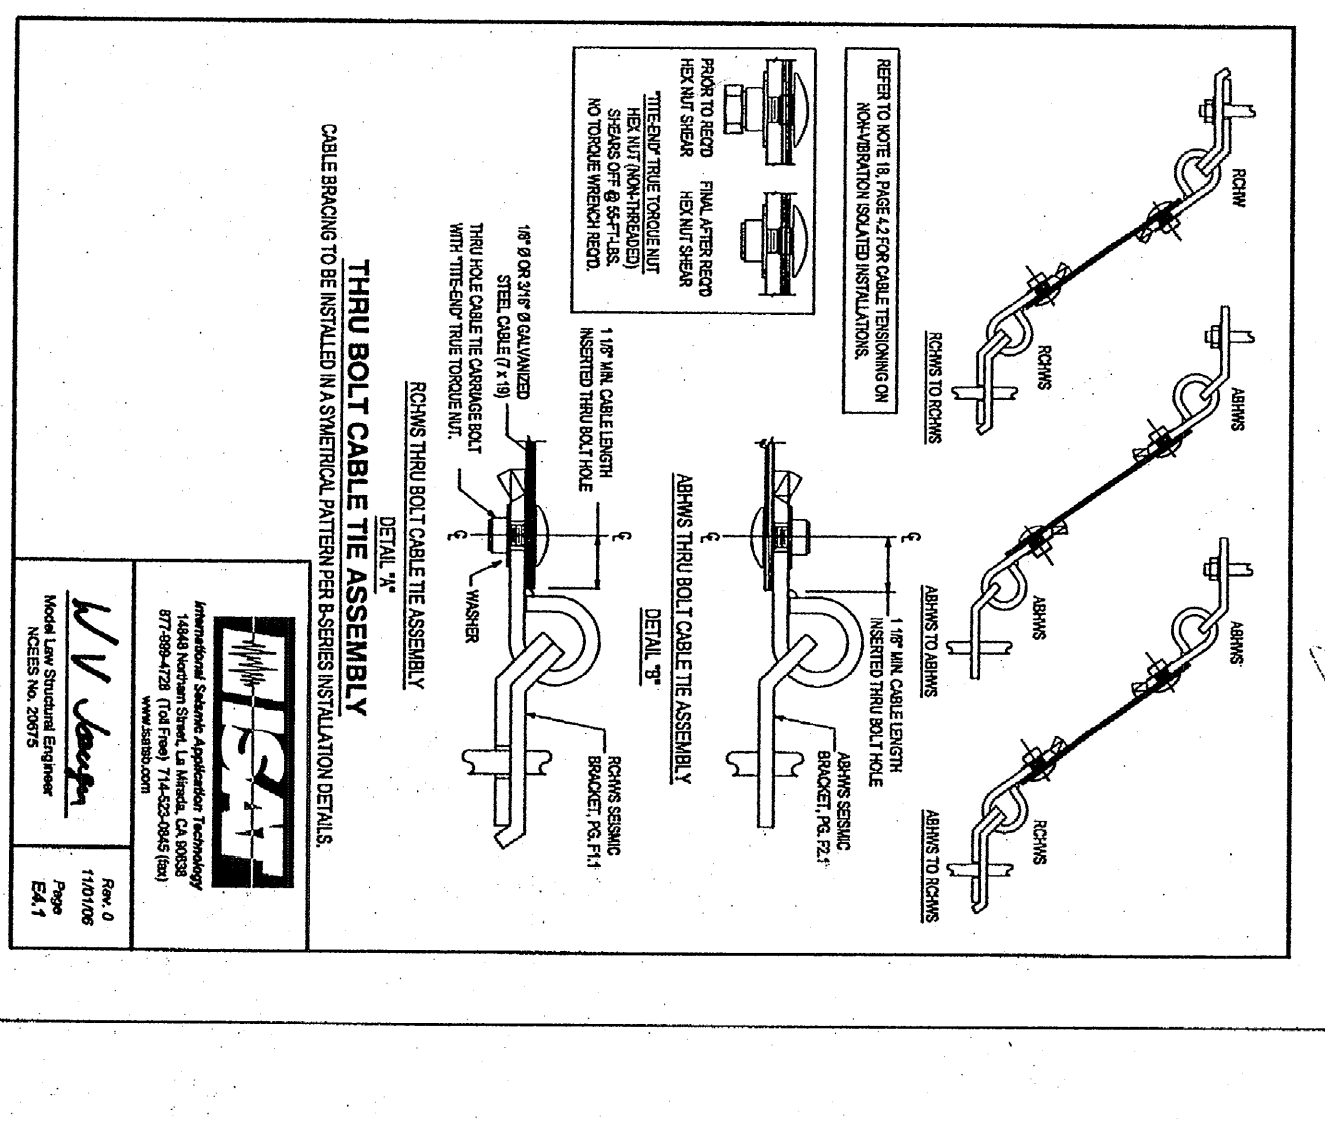



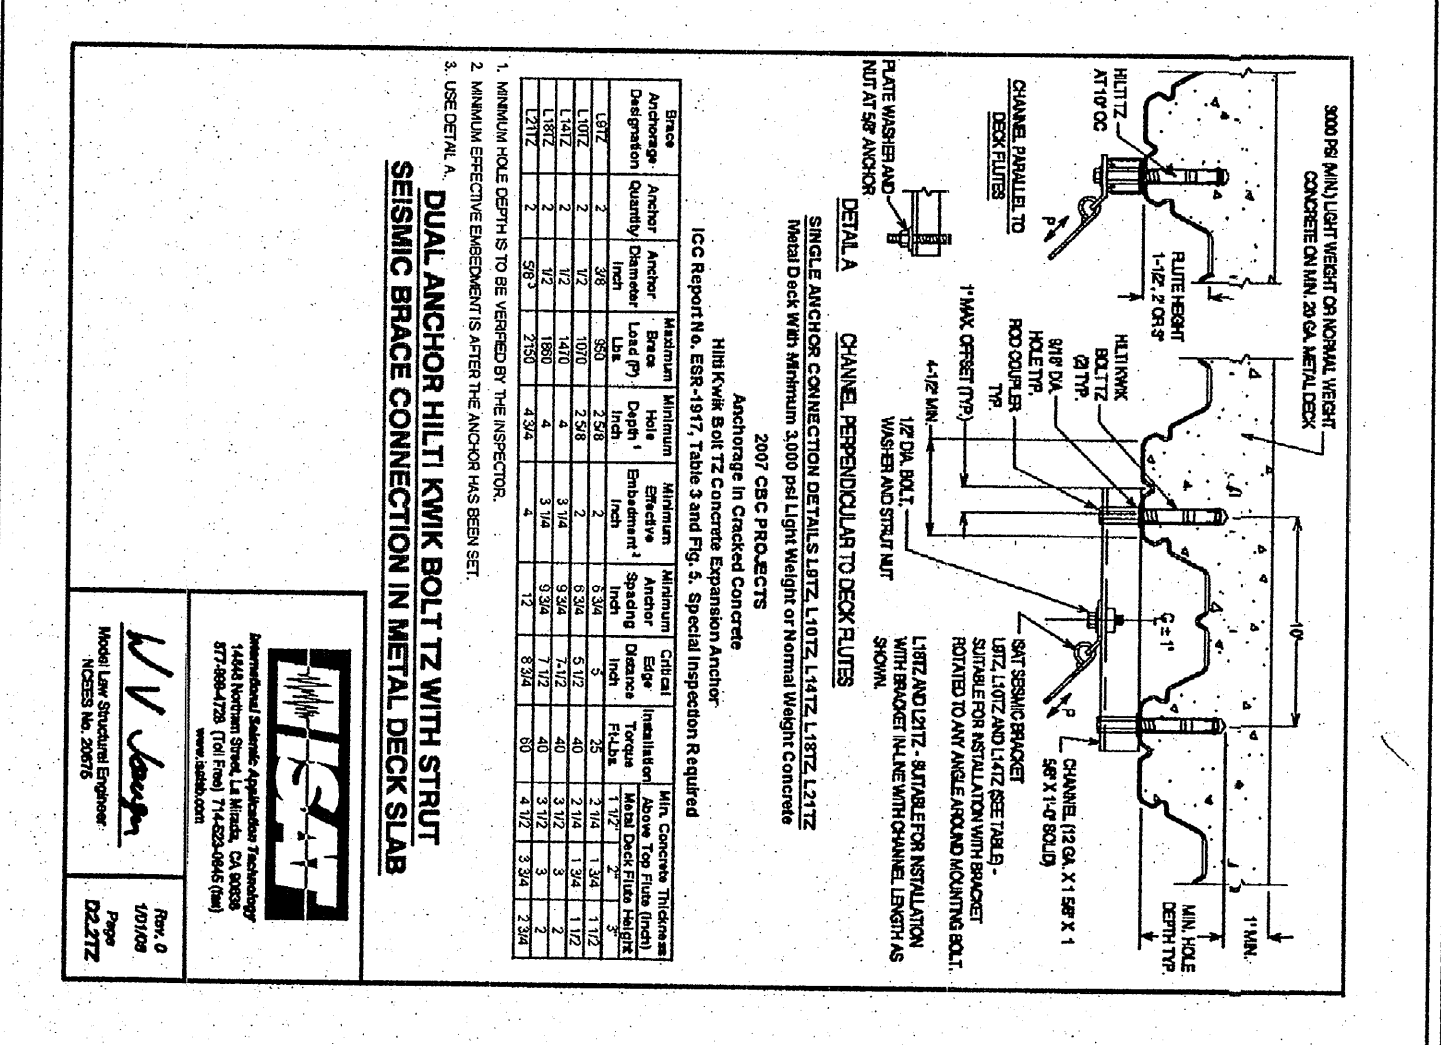
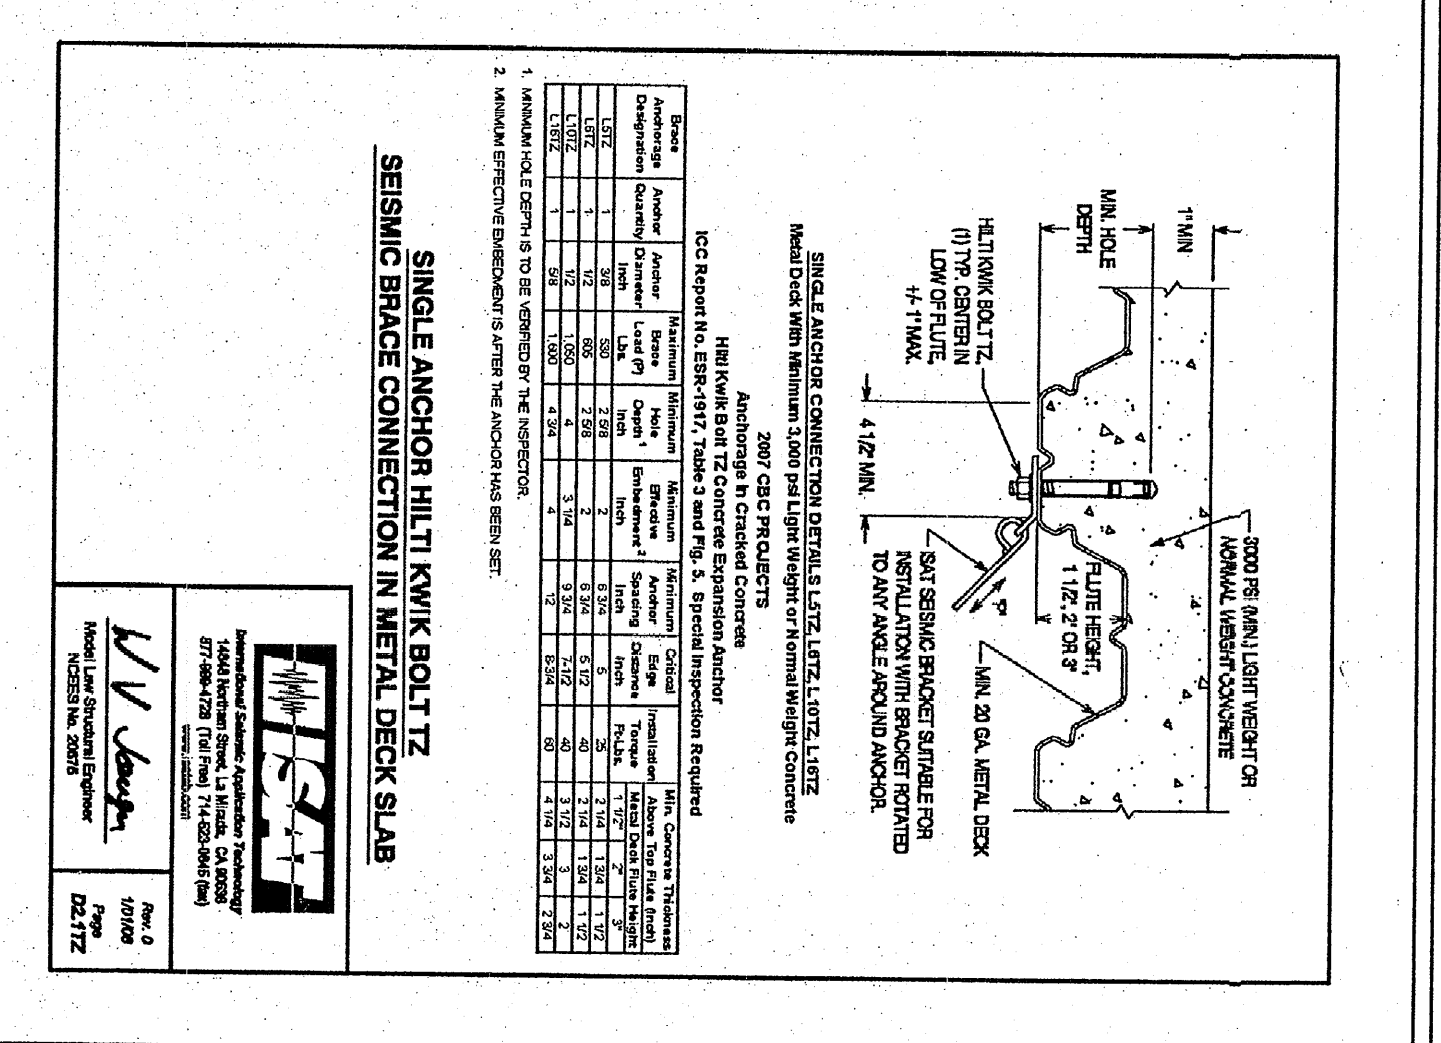
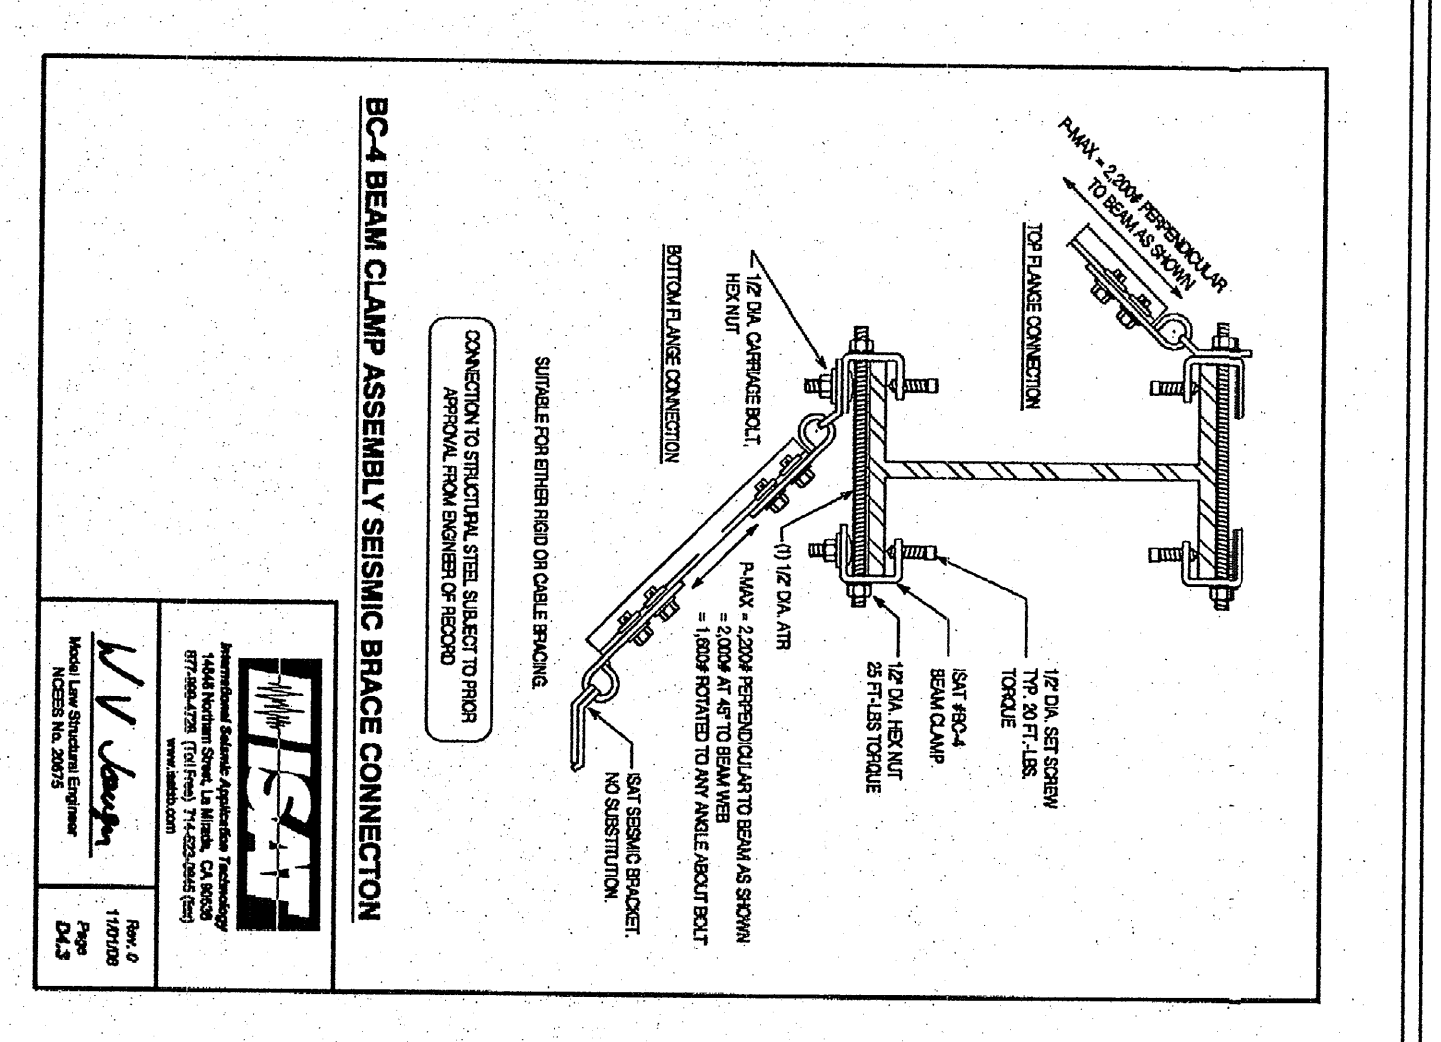



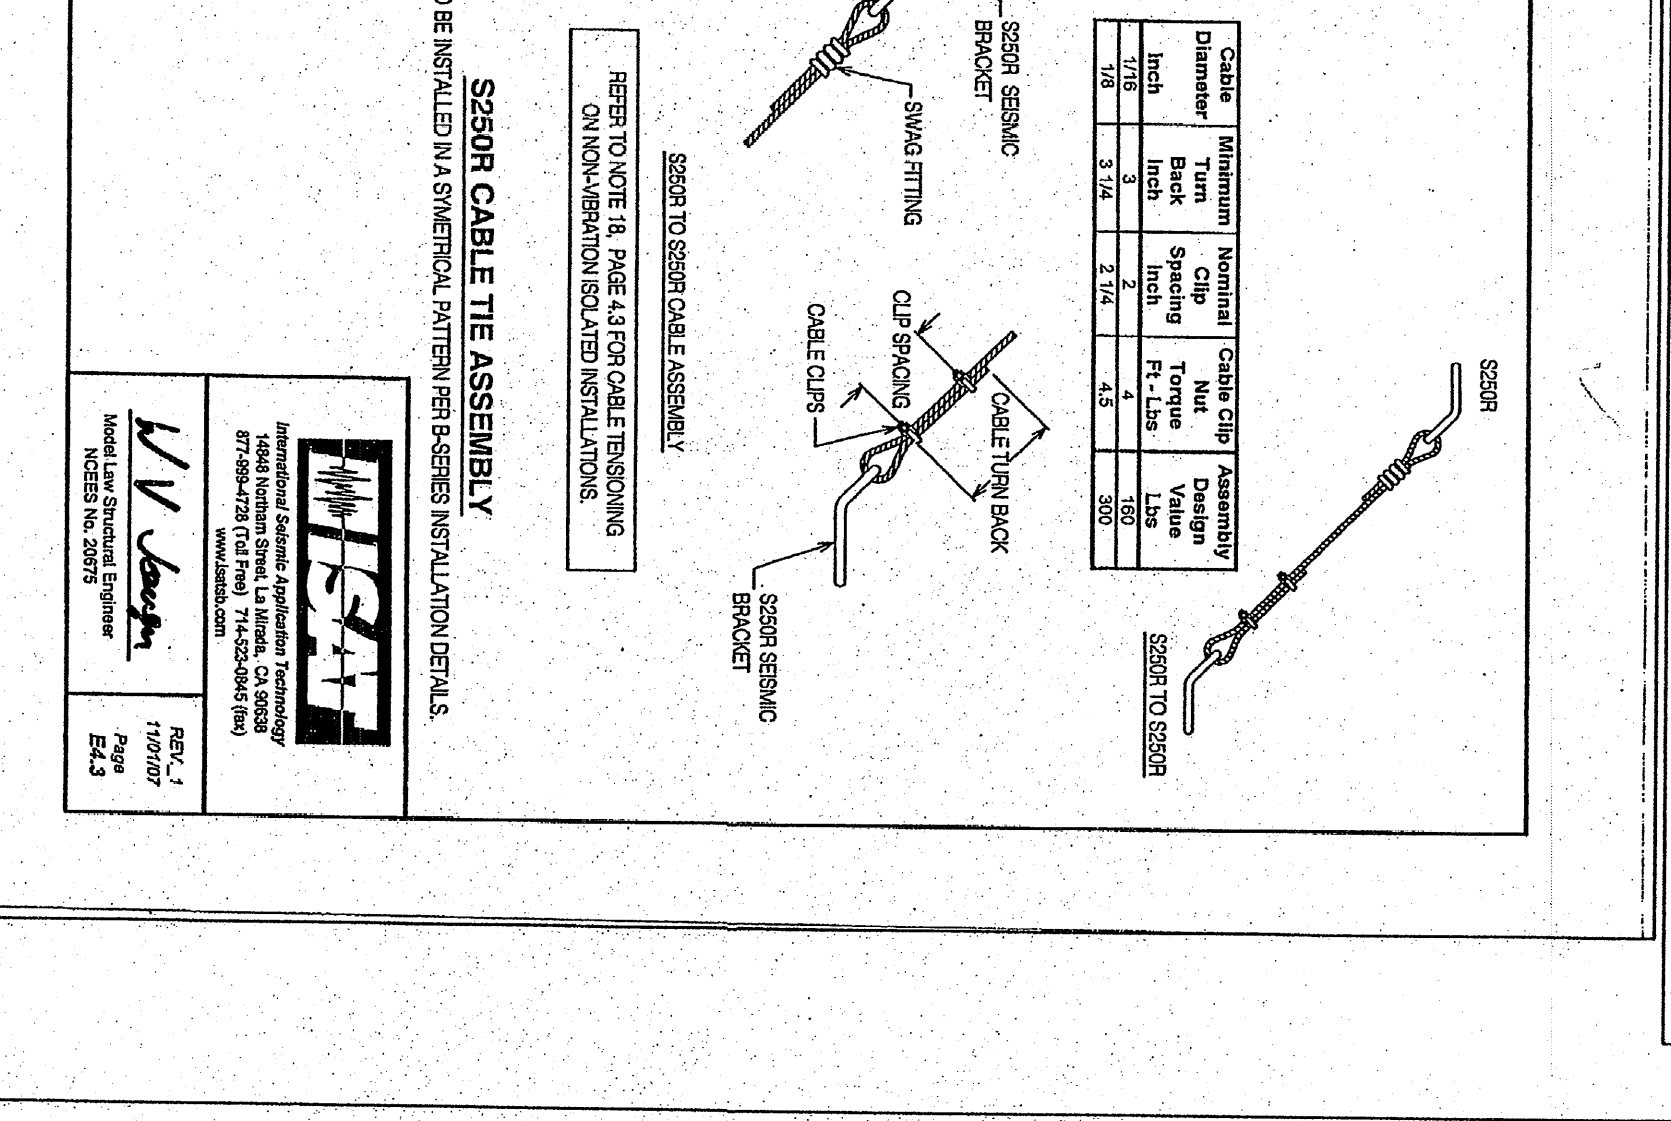



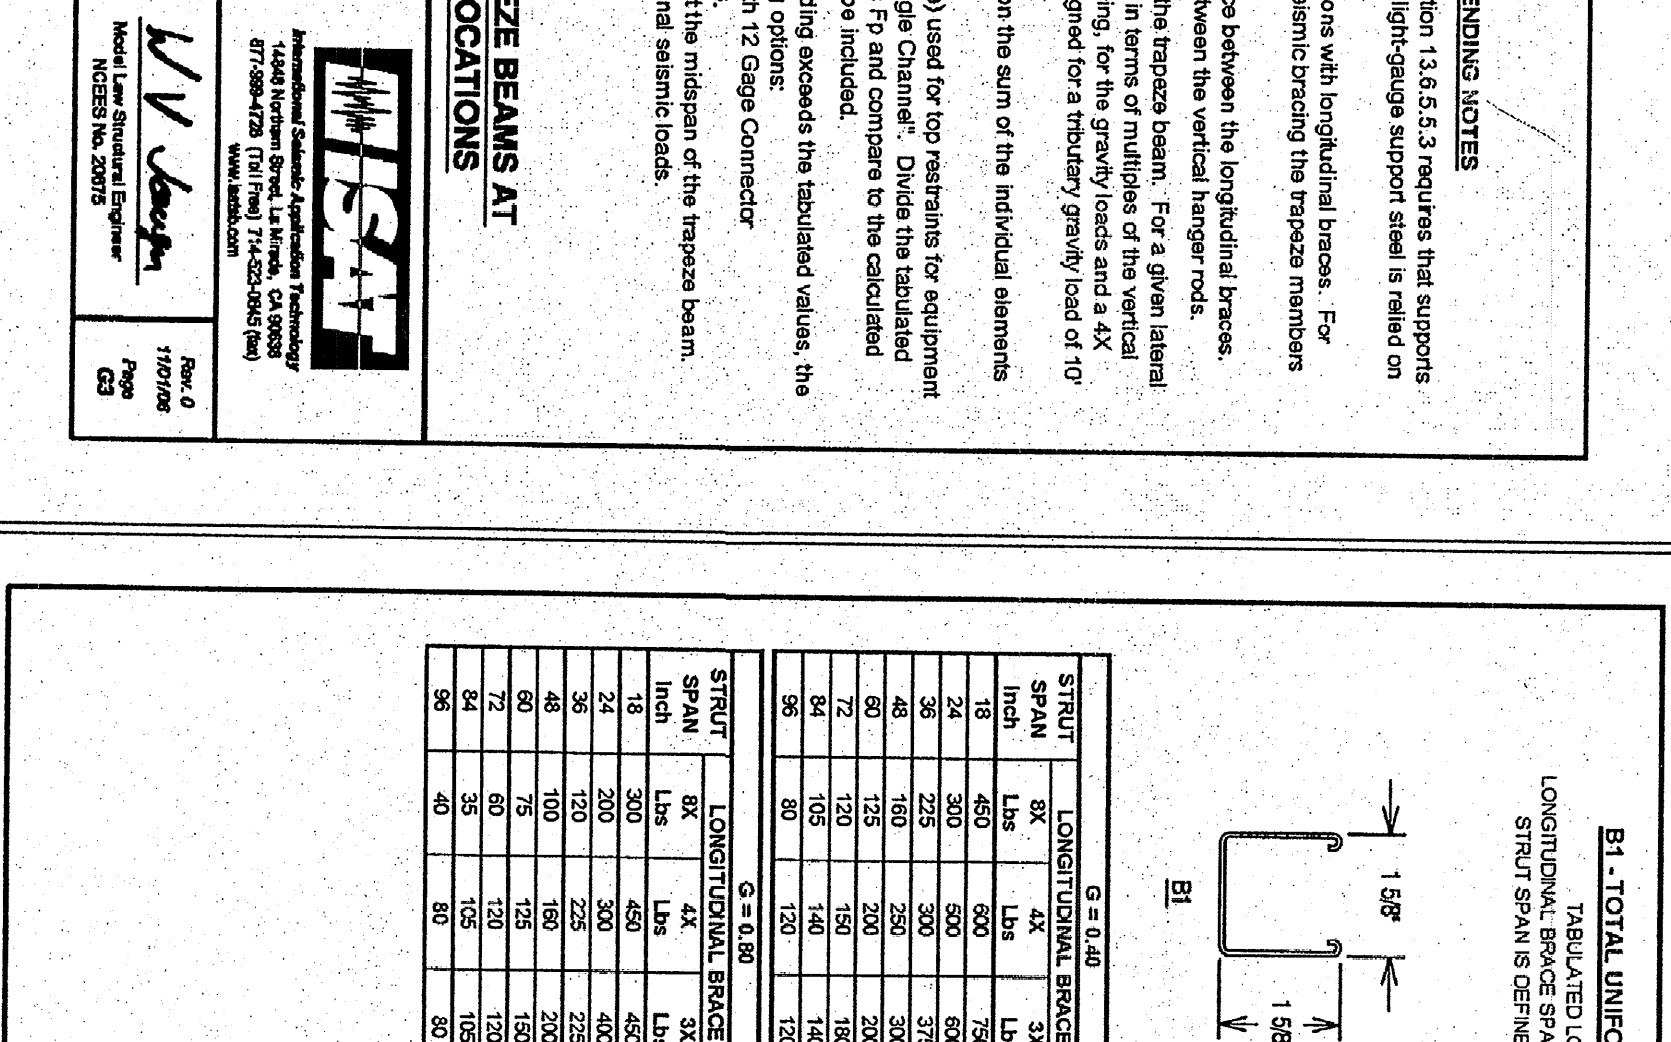



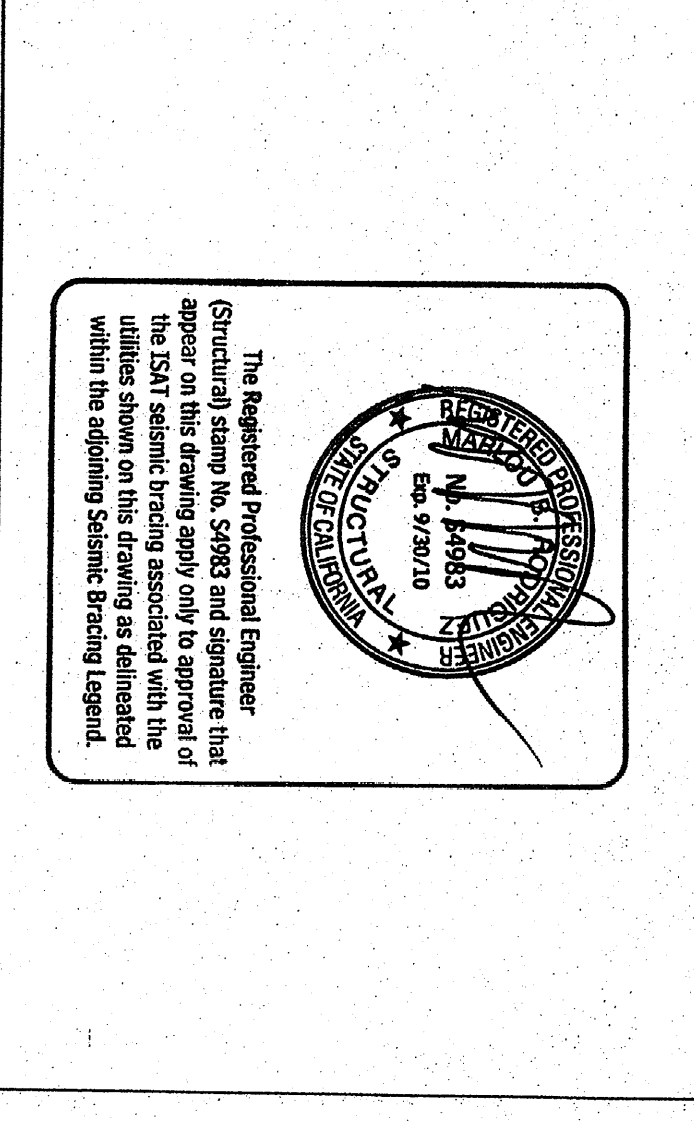
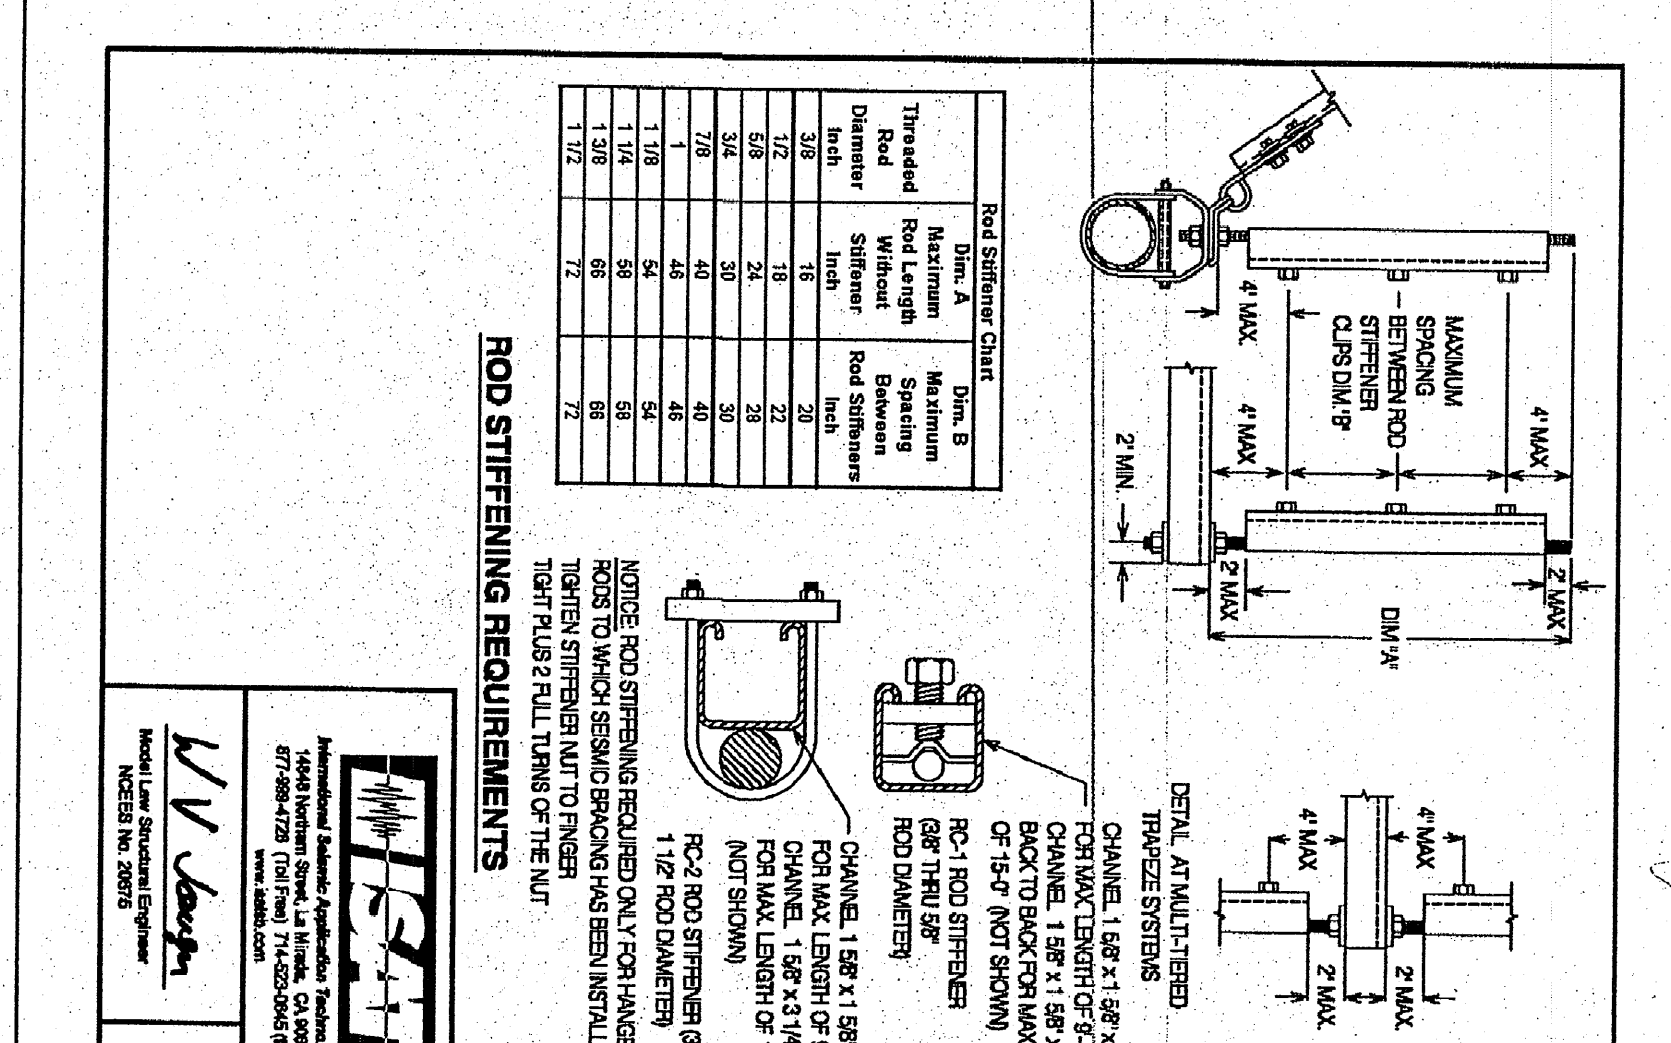
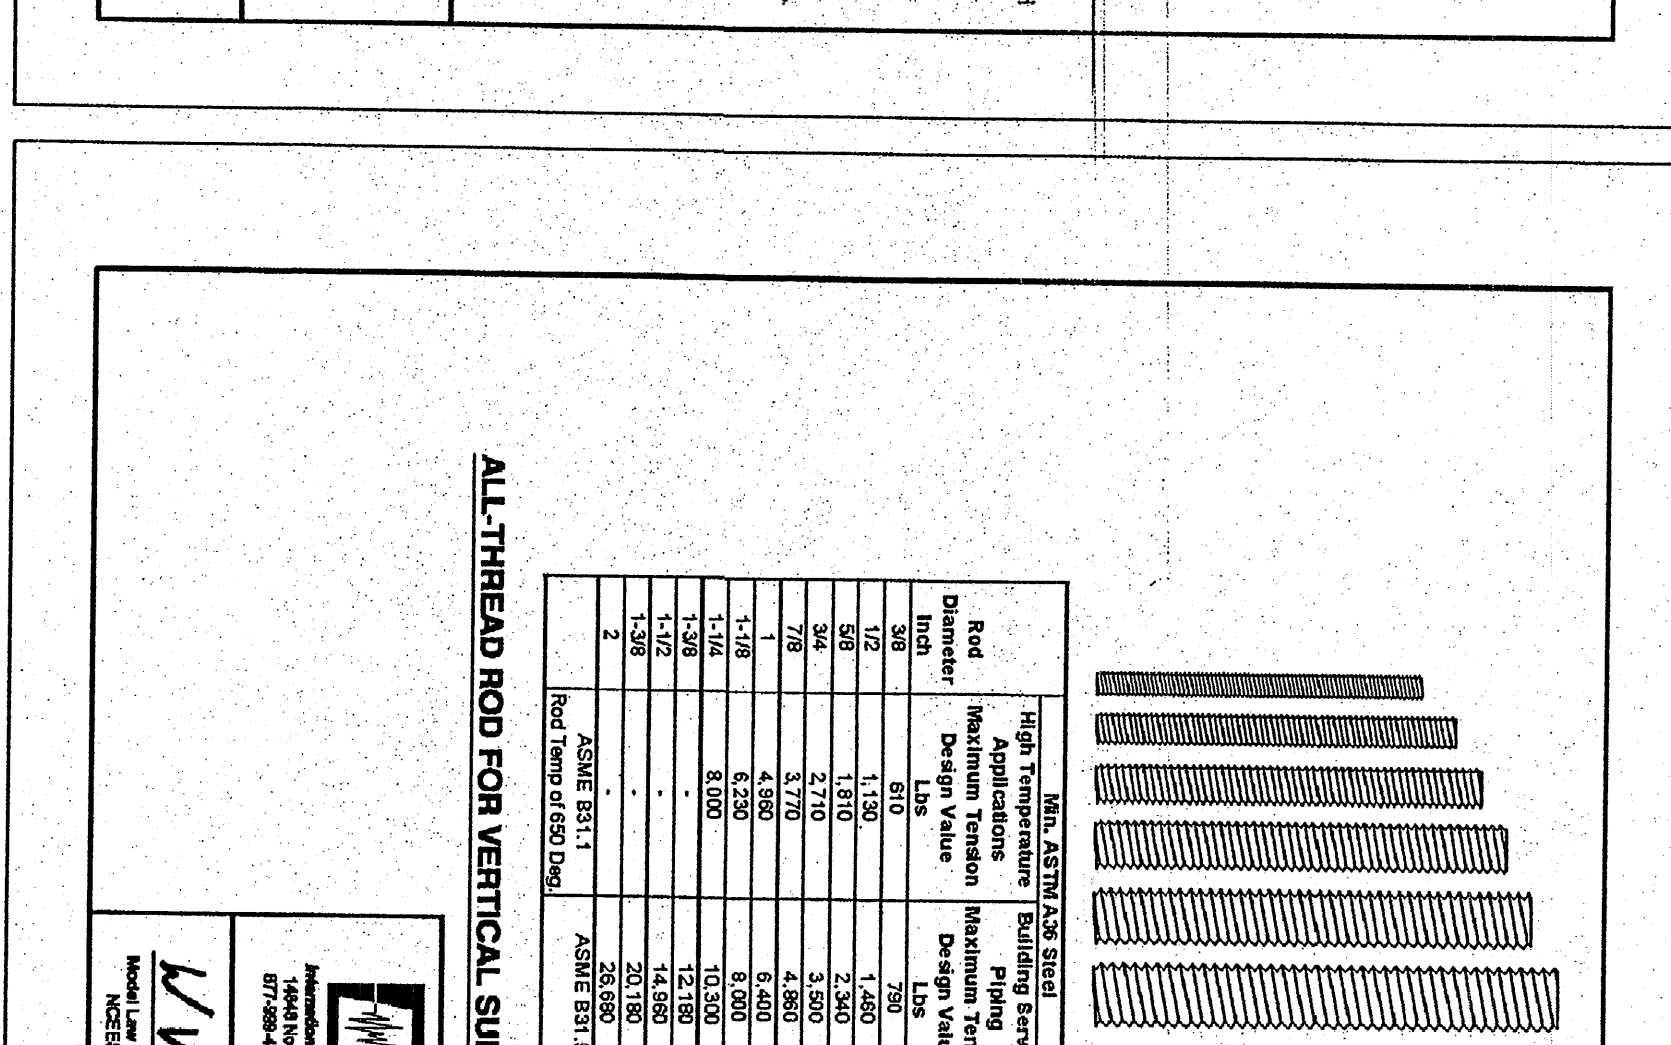



 



 



DIVISION OF THE STATE ARCHITECT
APP# 01-110117
DATE 01-11-11
DATE 01-11-11
IDENTIFICATION STAMP

DATE PROJECT NO. 28212
DRAWN BY: [Signature]
CHECKED BY: [Signature]
SCALE: 1/8" = 1'-0"
SHEET TITLE: SEISMIC DETAILS

DATE PROJECT NO. 28212
DRAWN BY: [Signature]
CHECKED BY: [Signature]
SCALE: 1/8" = 1'-0"
SHEET TITLE: SEISMIC DETAILS

