

NO.	REVISIONS/NOTES	DATE
1	ISSUE FOR PERMIT	06/18/10
2	100% DESIGN DEVELOPMENT	07/28/10
3	100% DESIGN DEVELOPMENT	07/28/10
DIVISION OF THE STATE ARCHITECT
APPL # 01-10117
FILE # 431-C1
AC _____ RS _____
SSS _____ DATE _____
IDENTIFICATION STAMP
INCREMENT 3

SKYLINE COLLEGE
SAN MATEO COUNTY
CIP2 DESIGN-BUILD
PROJECT
BUILDING 4
INCREMENT 3

CONTRACT NO. 28212
DATE: 04/26/09
SCALE: NO SCALE
SHEET TITLE: 28212

ANCHORAGE
DETAILS AND
CALCULATIONS

M-510

SHEET NOTES












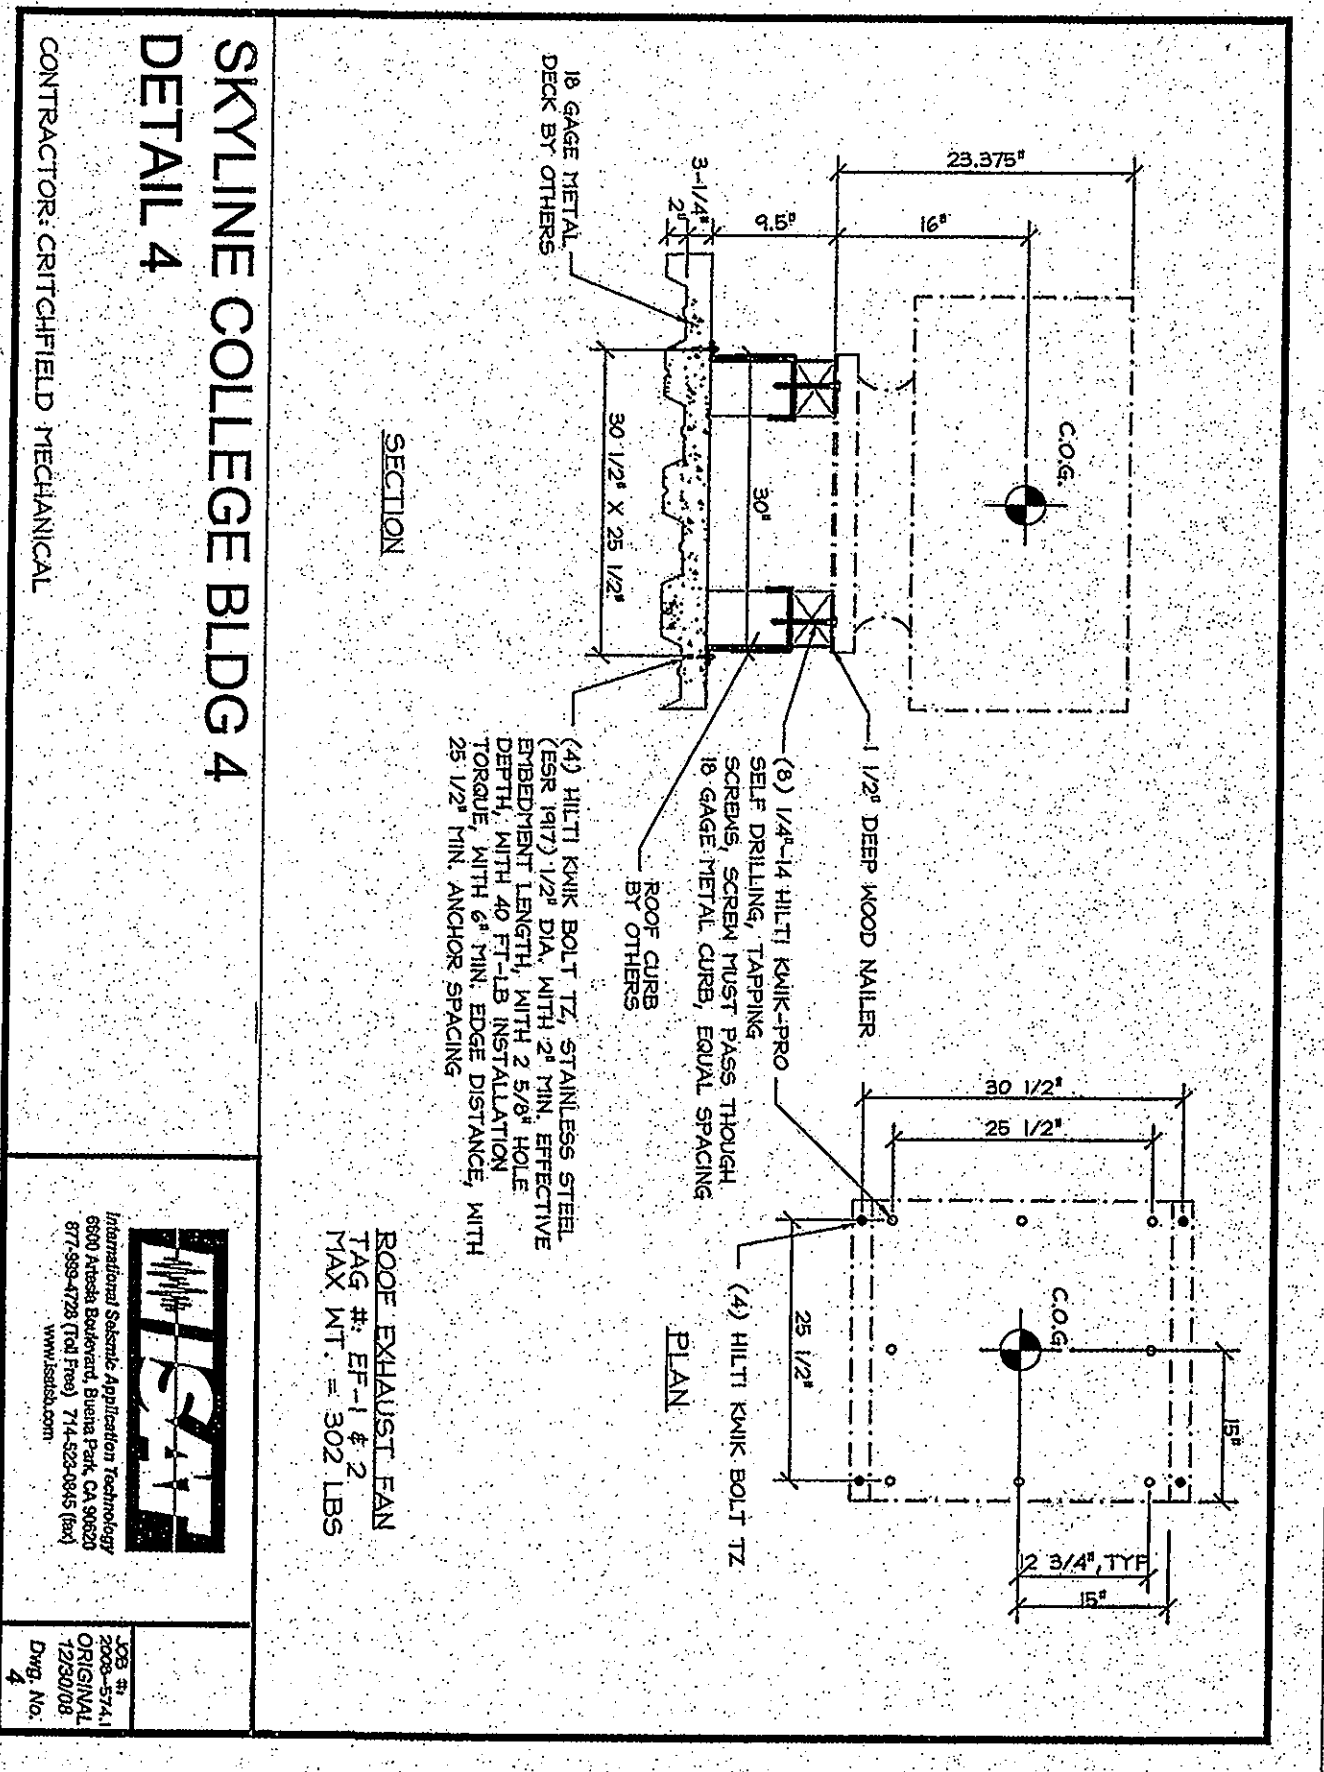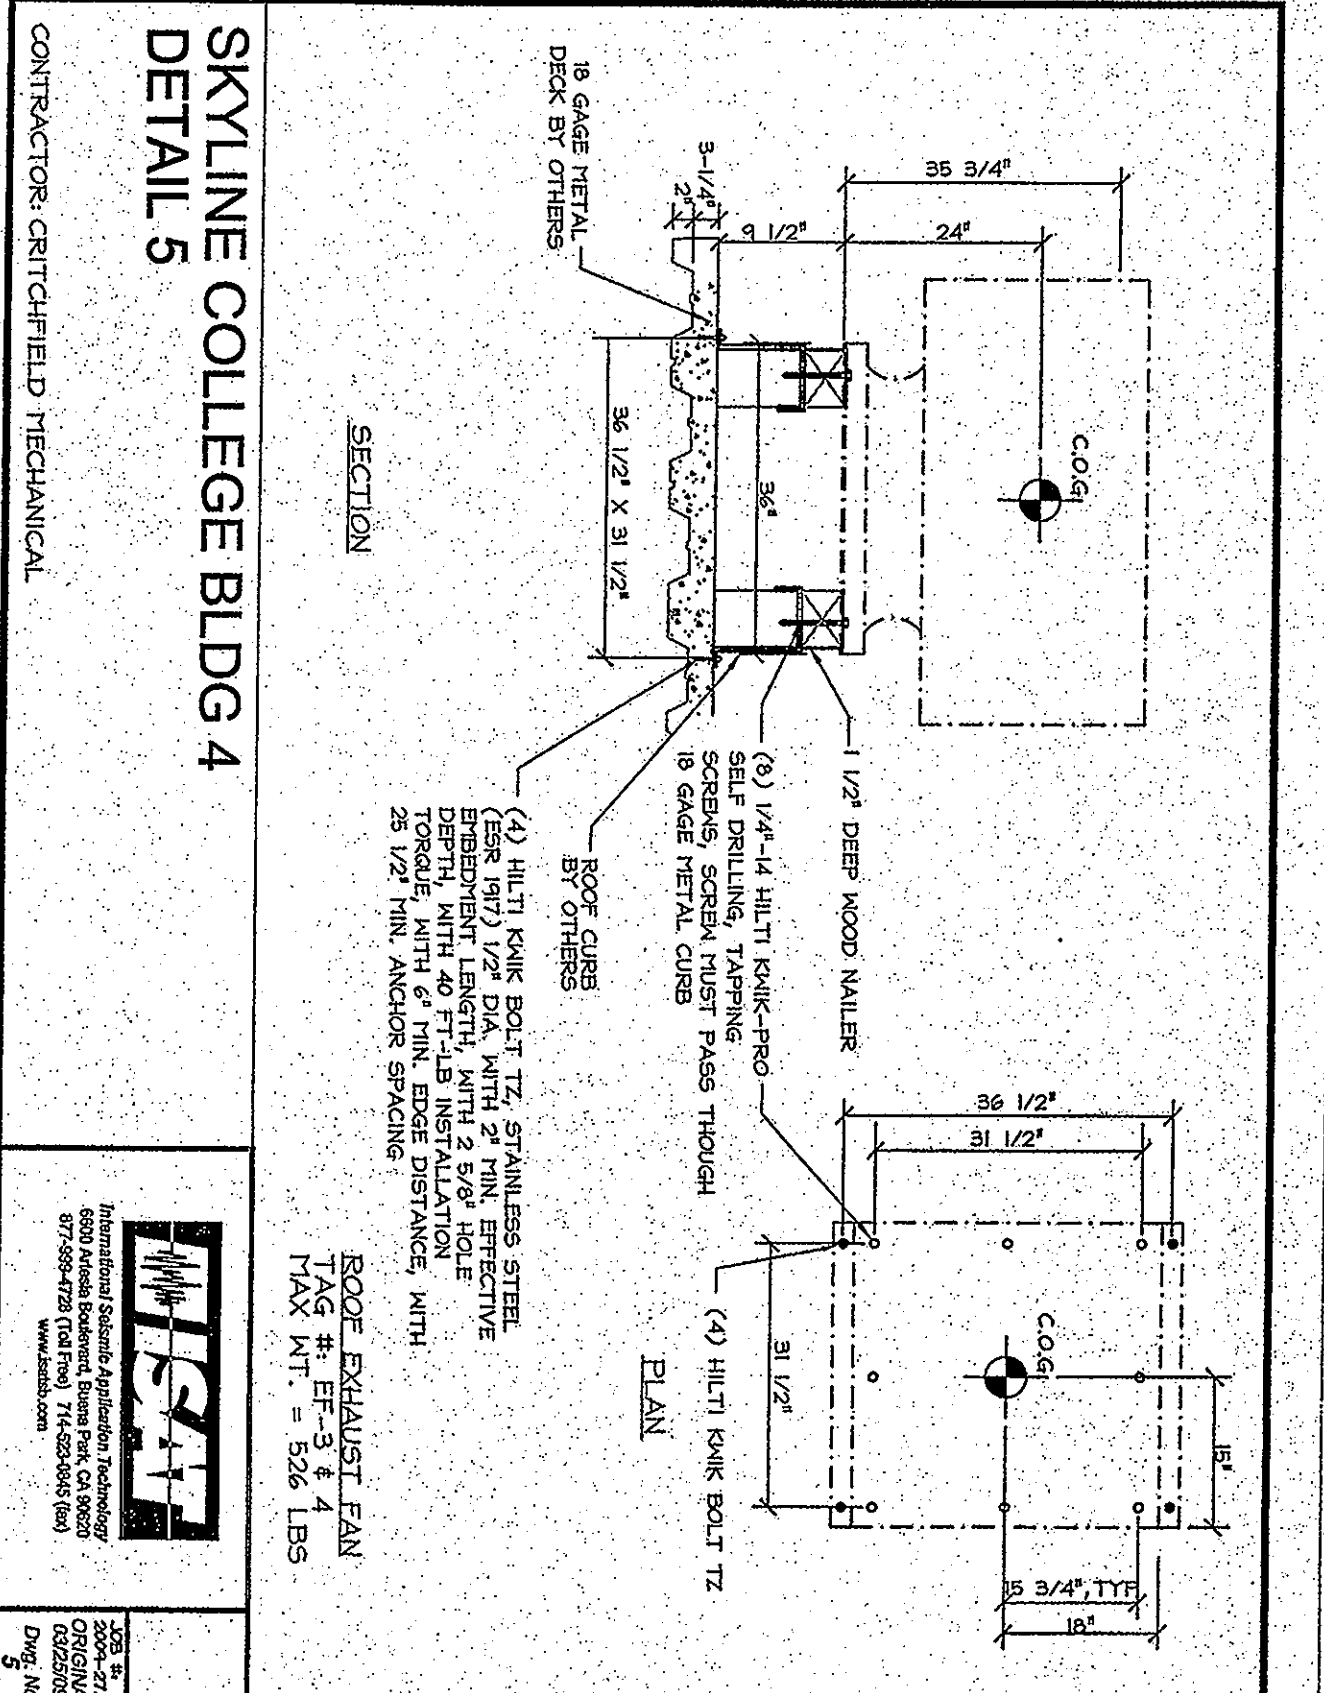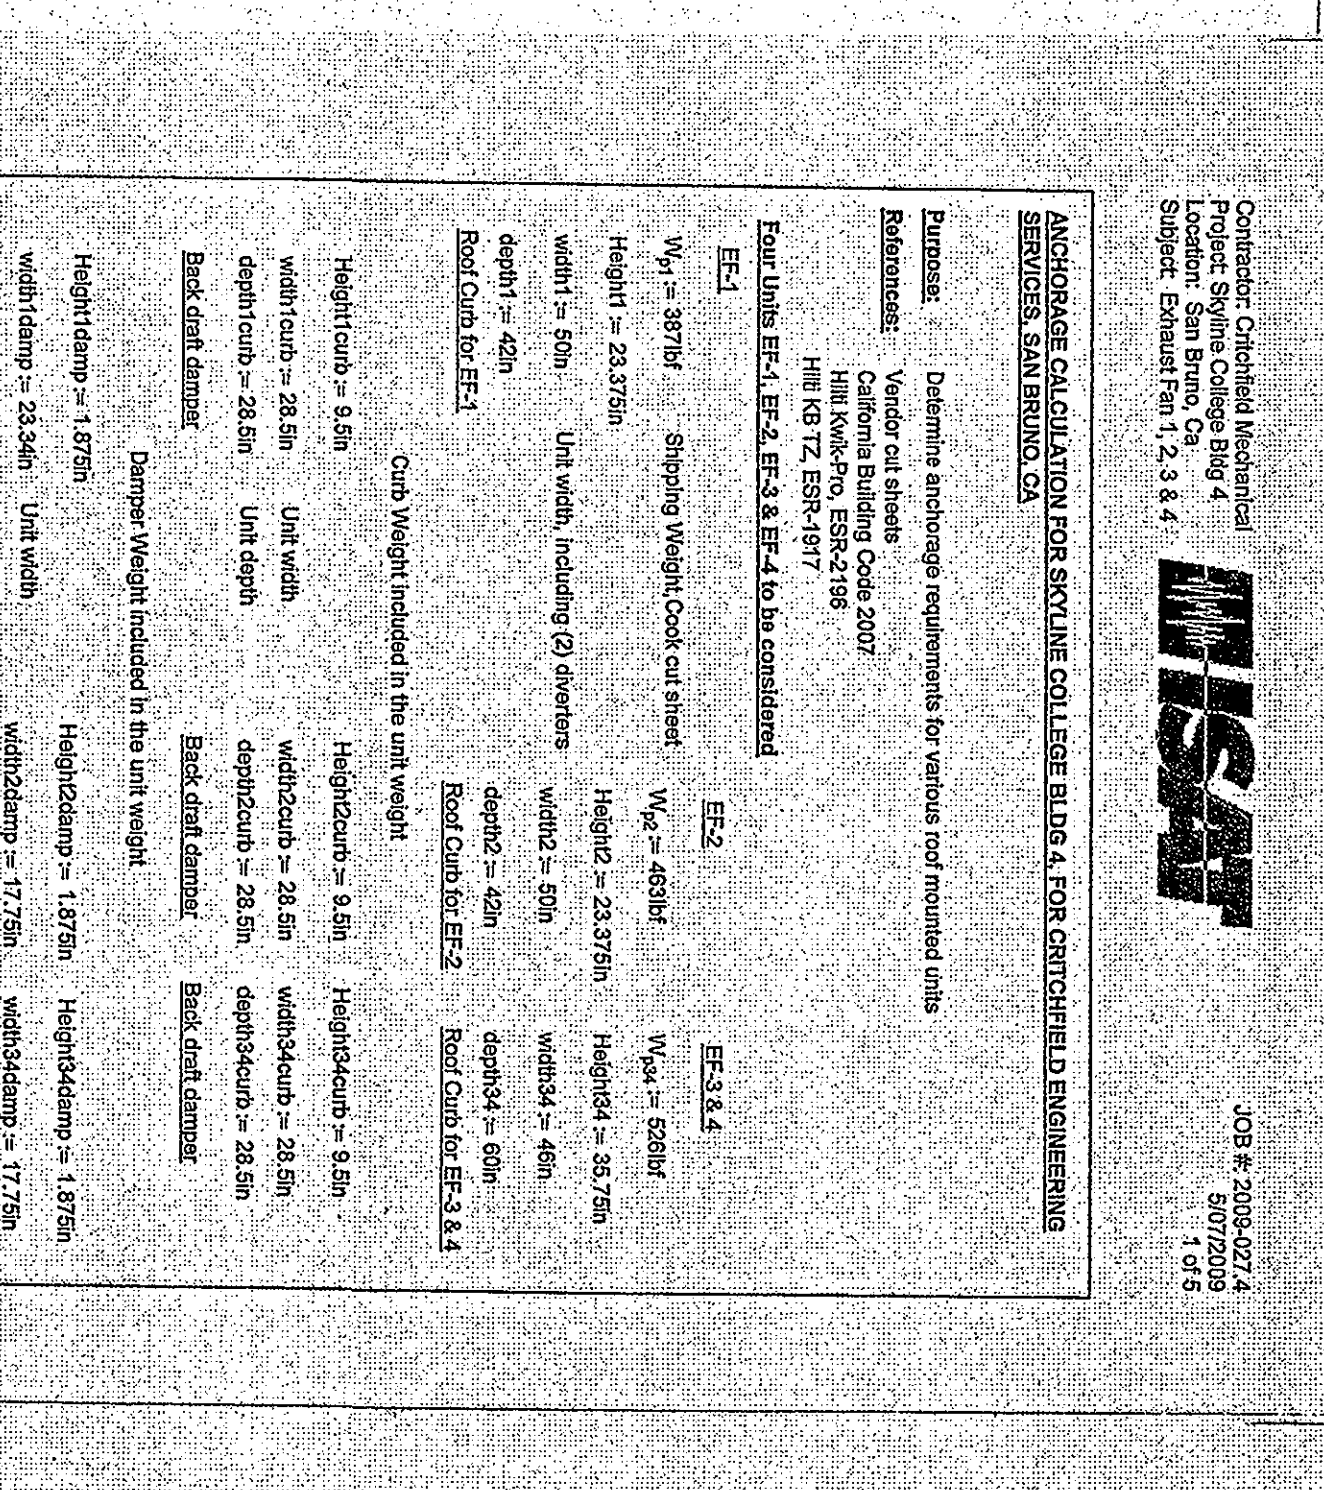












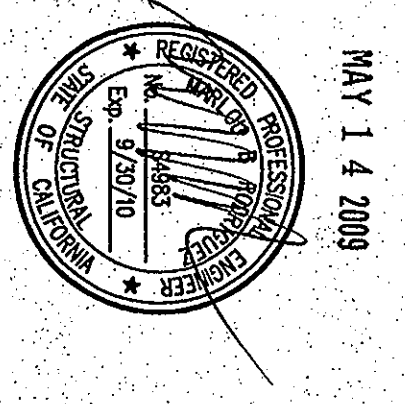

MAY 14 2009

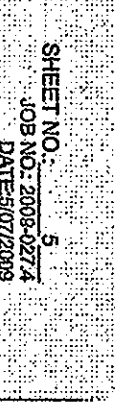


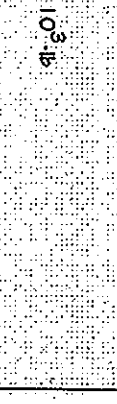




