


The end of other project documents and all files, including but not limited to, drawings, specifications, and schedules, are hereby incorporated herein into these documents. All project documents are the registered property of LPA, Inc. LPA and LPA's consultants shall not be held liable for any project or system except as outlined in the contract or agreement between LPA and Client. LPA hereby agrees to defend and pay the cost of any litigation, including reasonable attorney's fees, arising out of or from the use, reproduction, or modification of these documents. LPA and LPA's consultants shall not be held liable for any damages, including reasonable attorney's fees, arising out of or from the use, reproduction, or modification of these documents. LPA and LPA's consultants shall not be held liable for any damages, including reasonable attorney's fees, arising out of or from the use, reproduction, or modification of these documents.


Project documents describe design intent of work and are not a representation of an actual or existing condition. LPA and LPA's consultants make no representations concerning the accuracy of documents and are not responsible for any discrepancies between project documents and the existing conditions.

© Copyright 2008

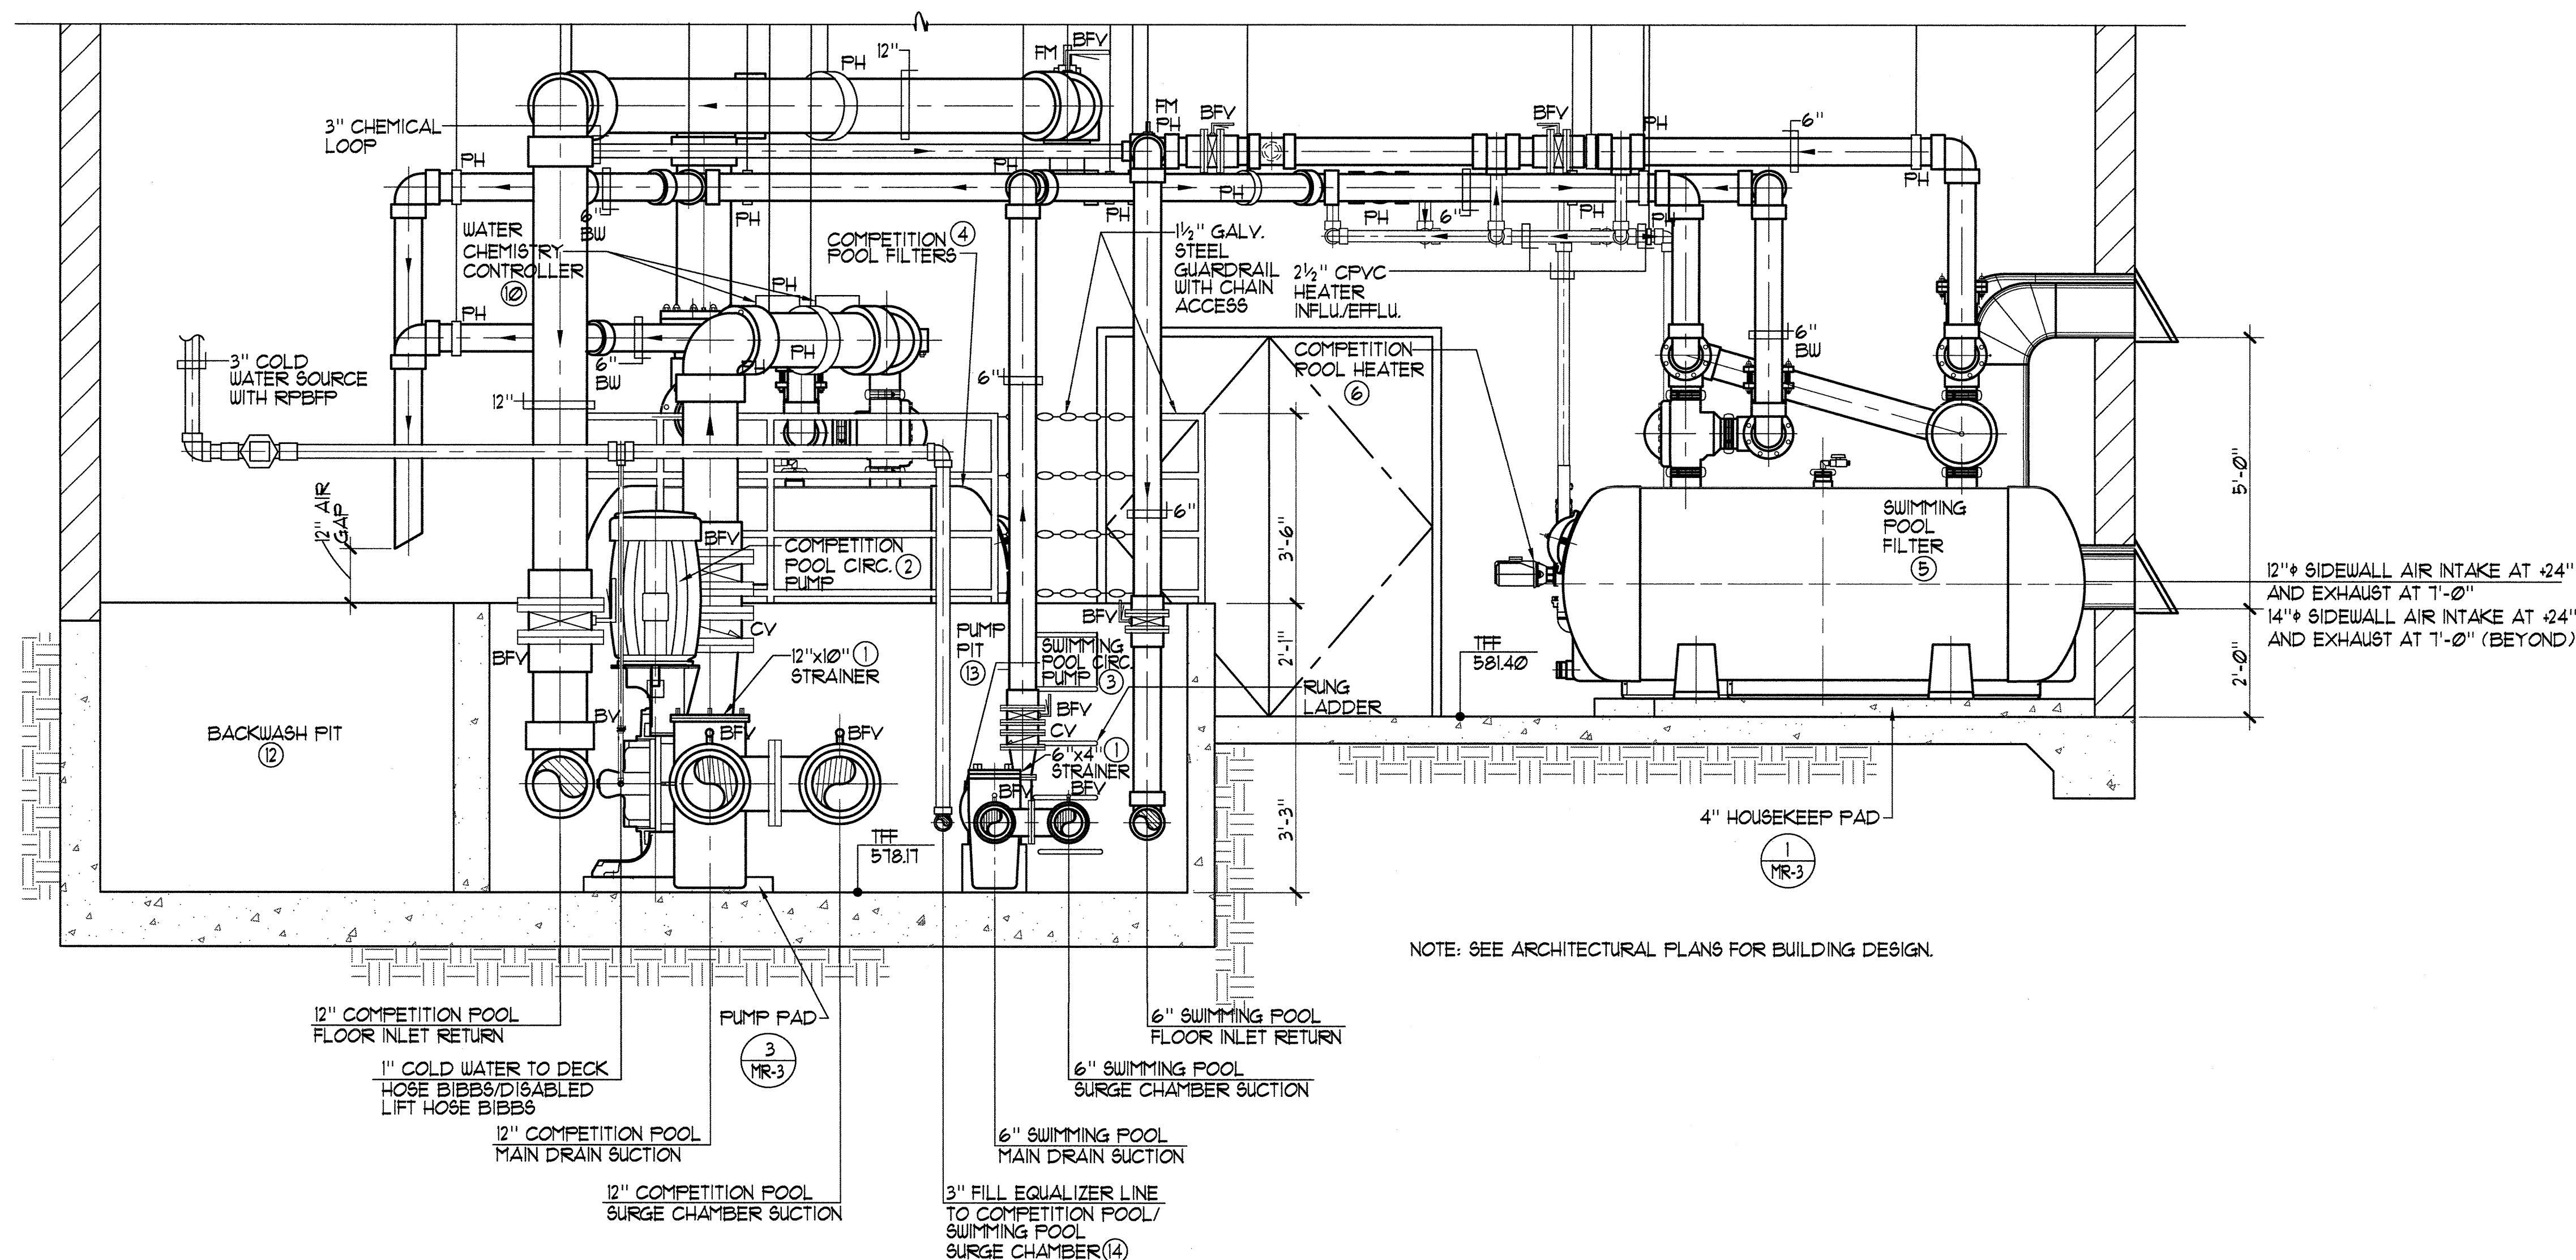

**MECHANICAL ROOM SECTION**

1/2" = 1'-0"

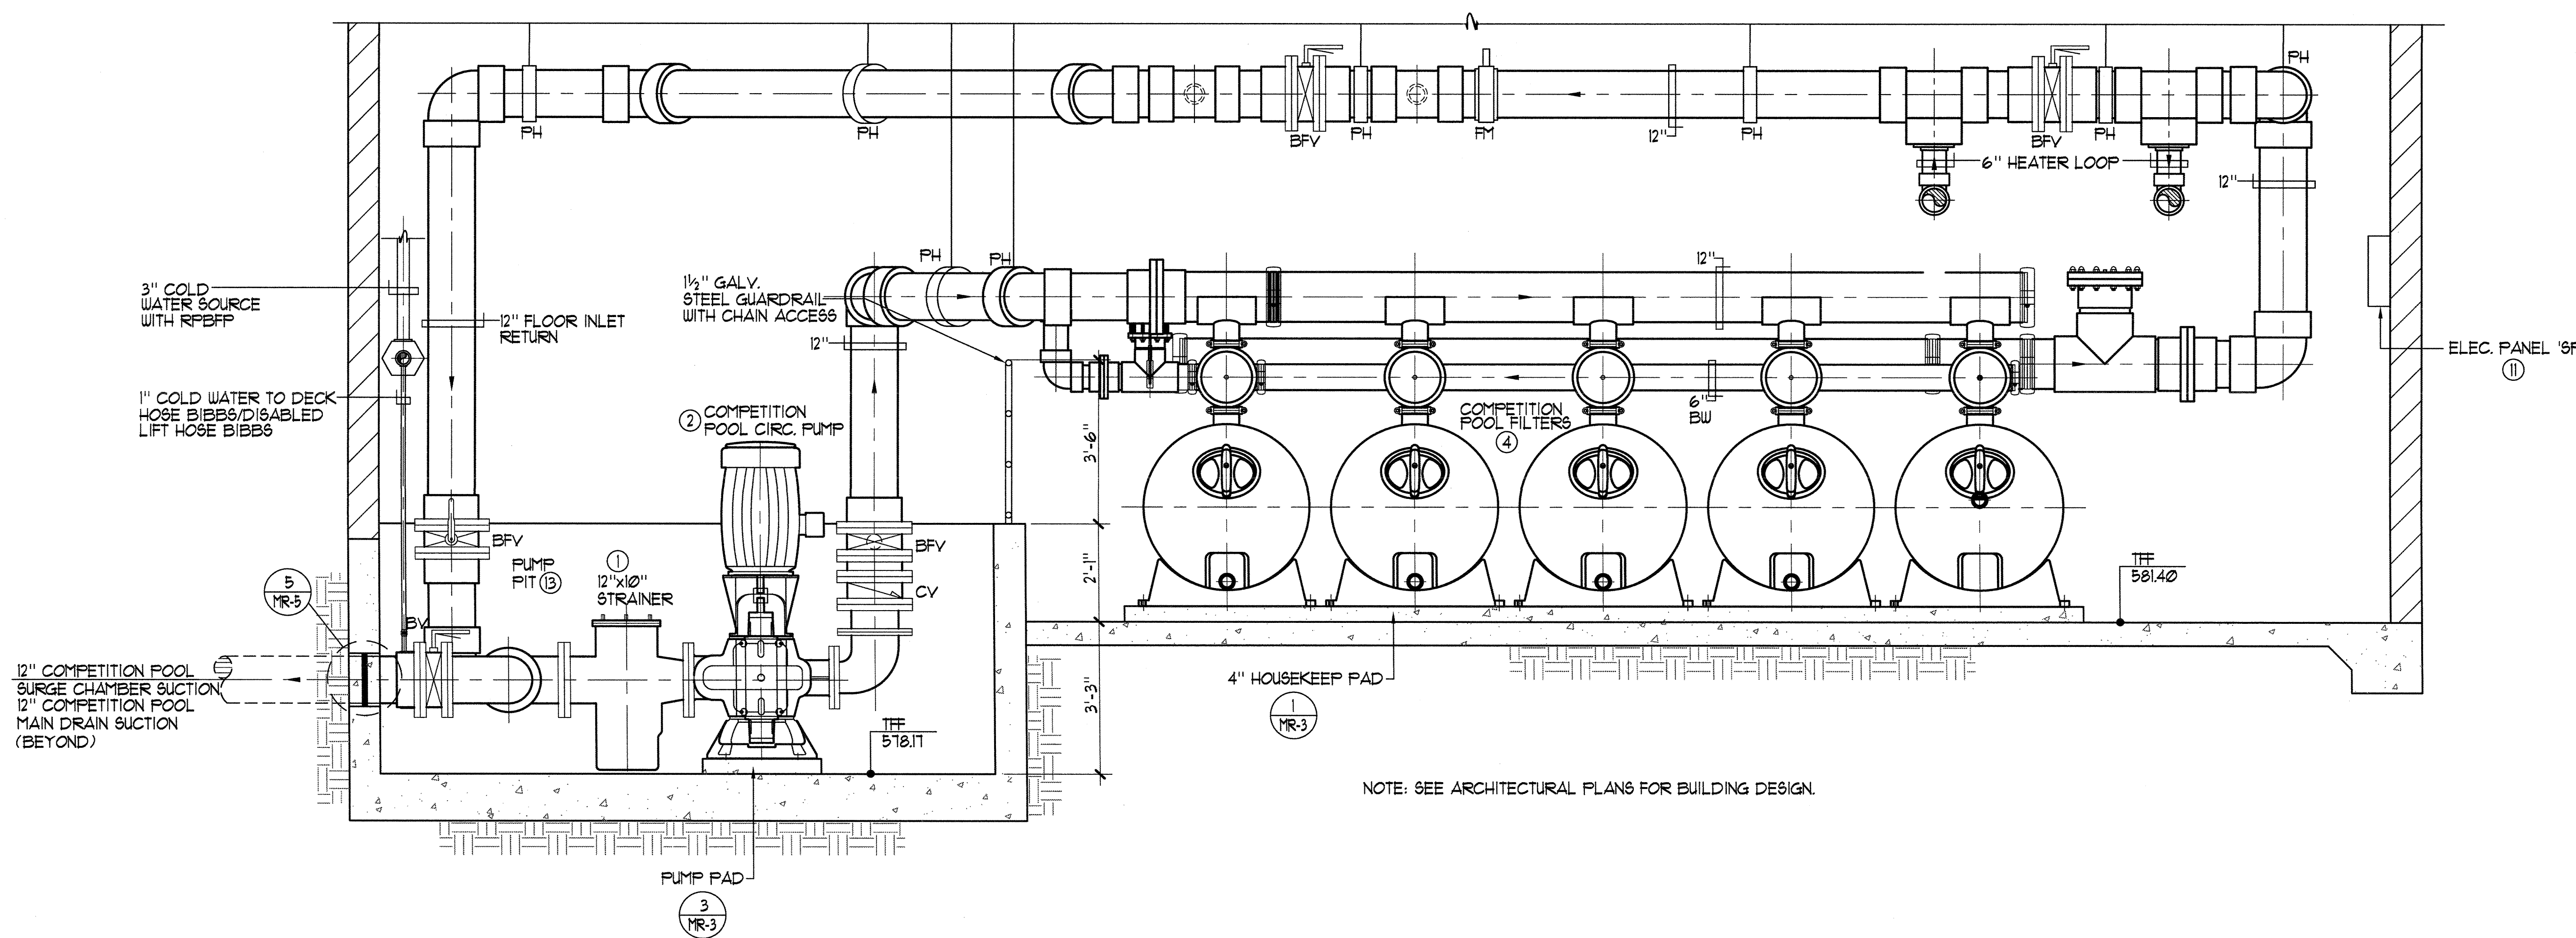

**MECHANICAL ROOM SECTION**

1/2" = 1'-0"

College of San Mateo  
Site Package  
San Mateo, CA  
Developed for  
San Mateo County Community College District

Revision	Description	Date

Revision	Description	Date

Job No.	27082.30
Date	09 APRIL 2009
Drawn by	NFC
Checked by	SJF
Scale	1/2"=1'-0"

MECHANICAL ROOM SECTIONS