


APP-54

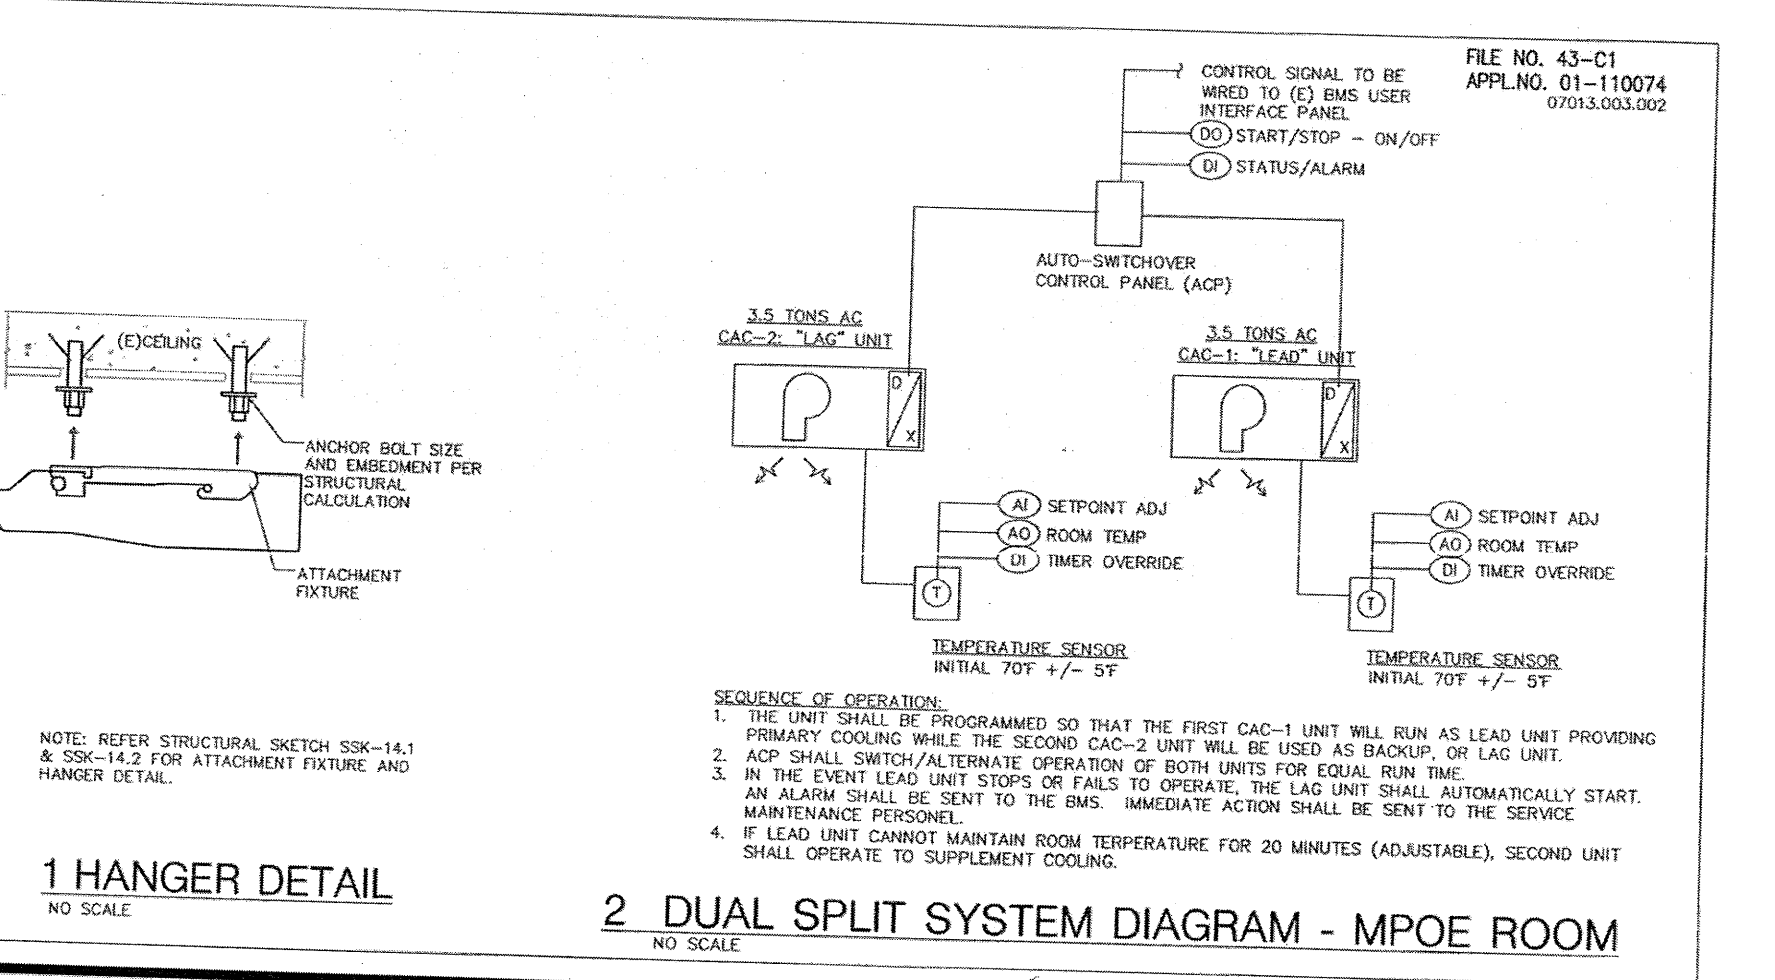




1 HANGER DETAIL  
NO SCALE

2 DUAL SPLIT SYSTEM DIAGRAM - MPOE ROOM  
NO SCALE

FILE NO. 43-C1  
APPL. NO. 01-110074  
07013.003.002

BCA  
PARTIAL RSDP PLAN - MECHANICAL  
CANADA COLLEGE - BUILDINGS 5 & 6 RENOVATIONS  
4200 FARM HILL BOULEVARD  
FILE NO. 43-C1 APP. 01-110074

DATE: 08/20/2013  
DRAWN: [Signature]  
CHECKED: [Signature]  
DATE: 08/20/2013

INTERFACER  
DATE: 08/20/2013

MSK 35