




TYPICAL DEPRESSION 2" OR LESS
SYMBOL ON PLAN DS2

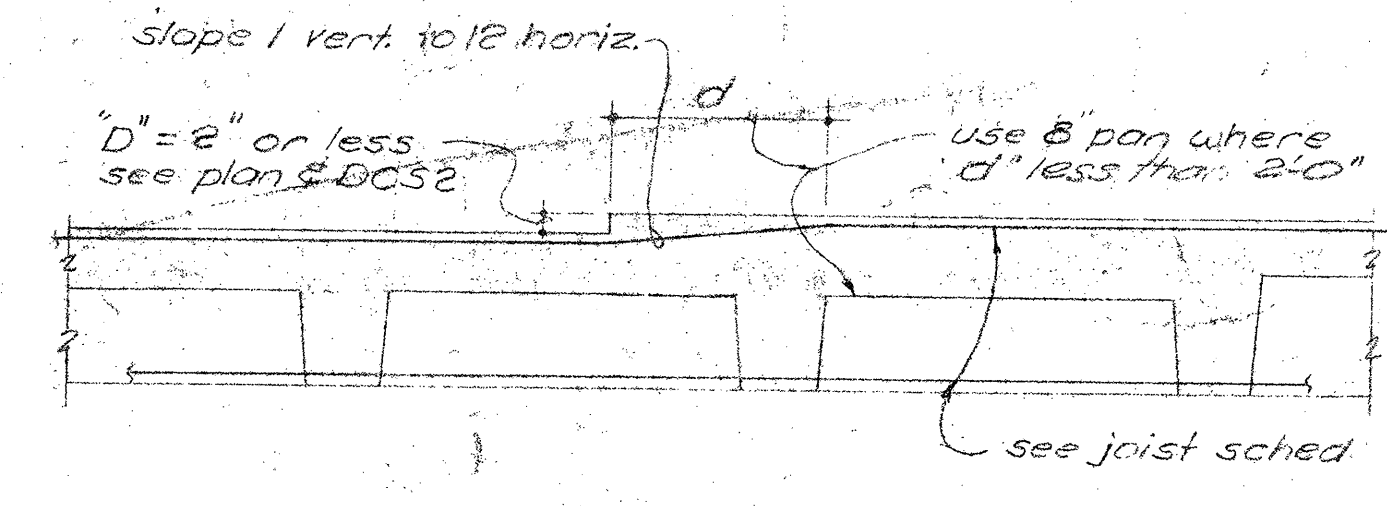


TYPICAL DEPRESSION 2" OR LESS
SYMBOL ON PLAN CS2

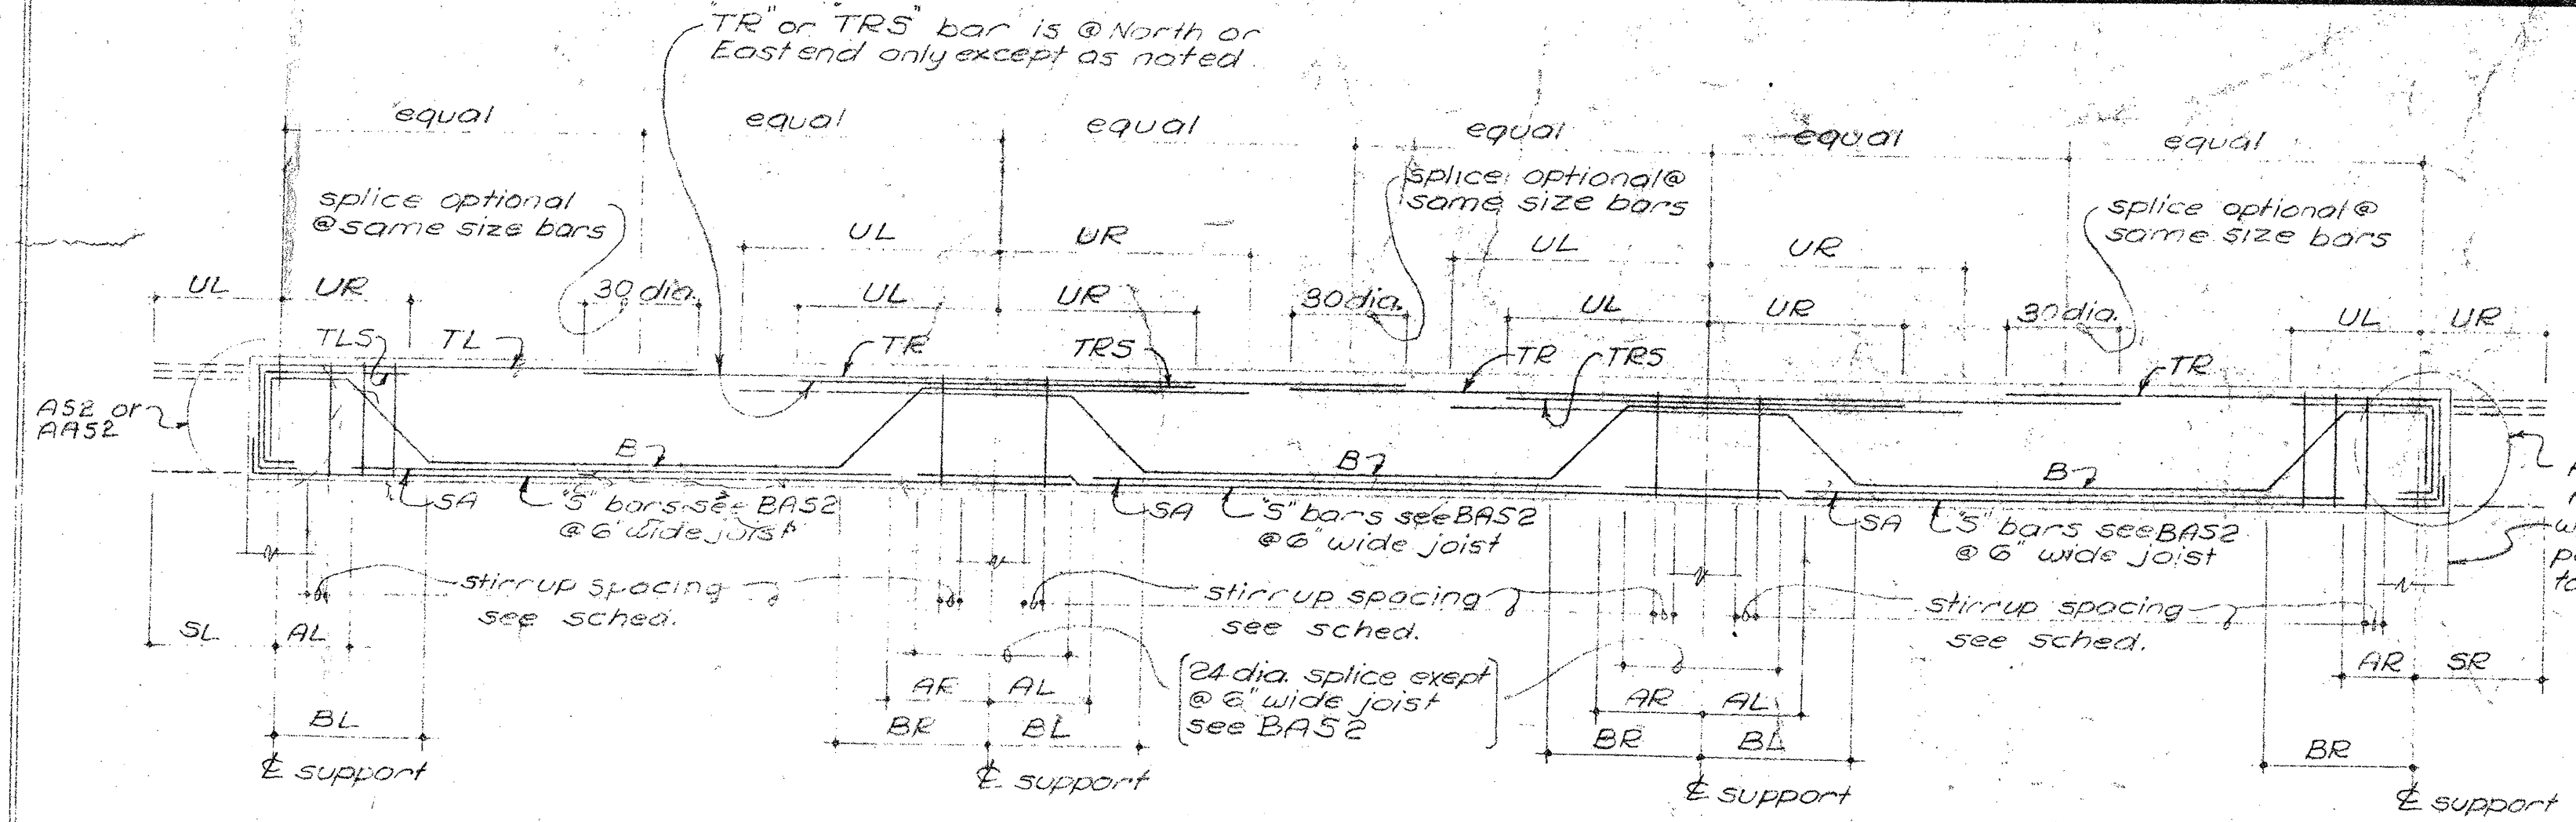


TYPICAL DETAIL AT EDGE OF WAFFLE JOIST OR OPENING
AS2

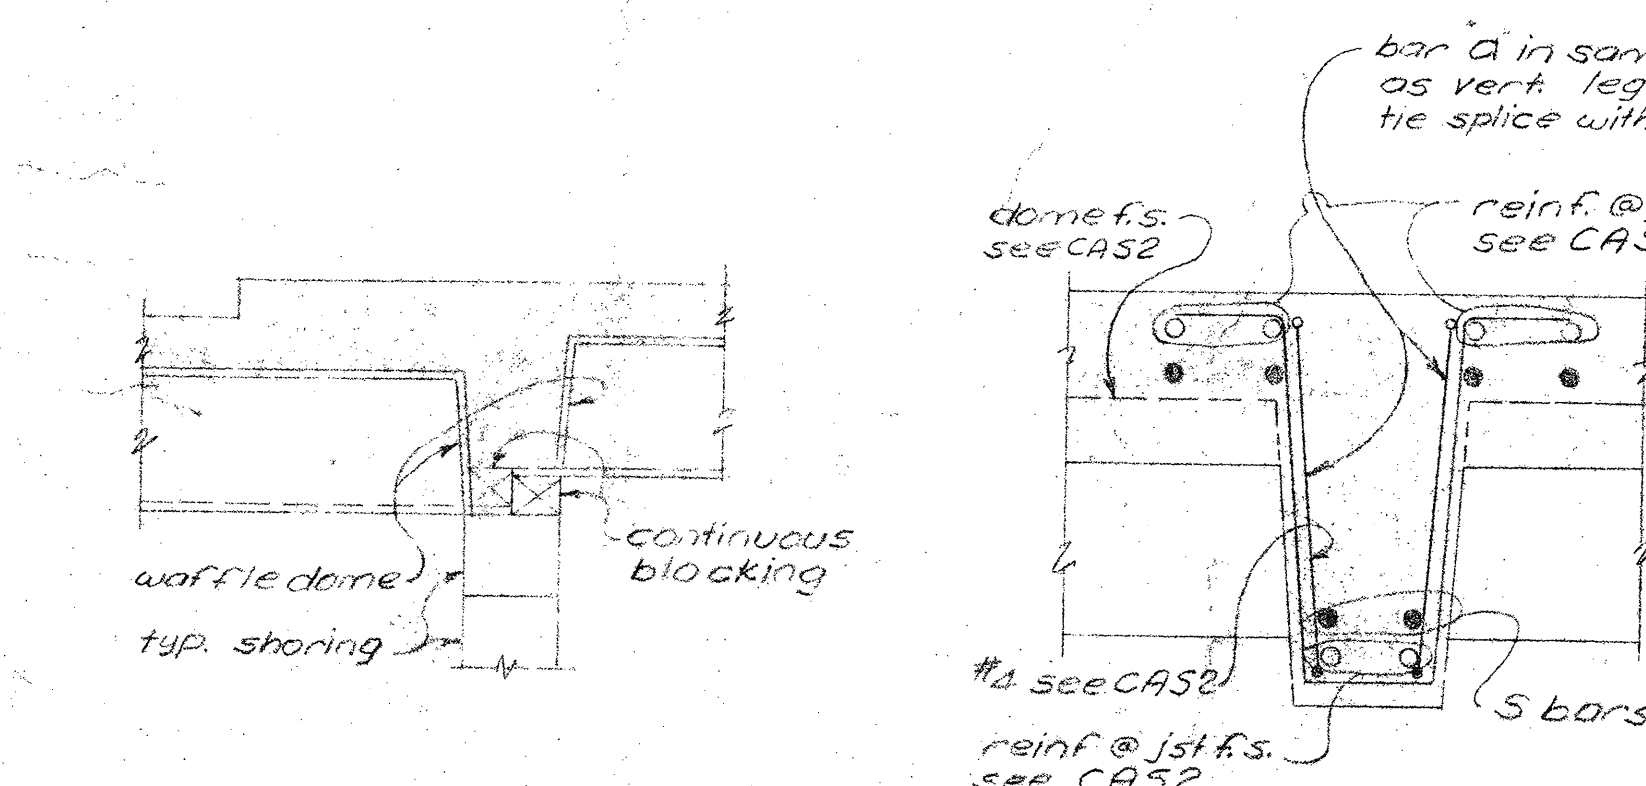


SUGGESTED DETAIL AT SOFFIT DEPRESSION
DBS2

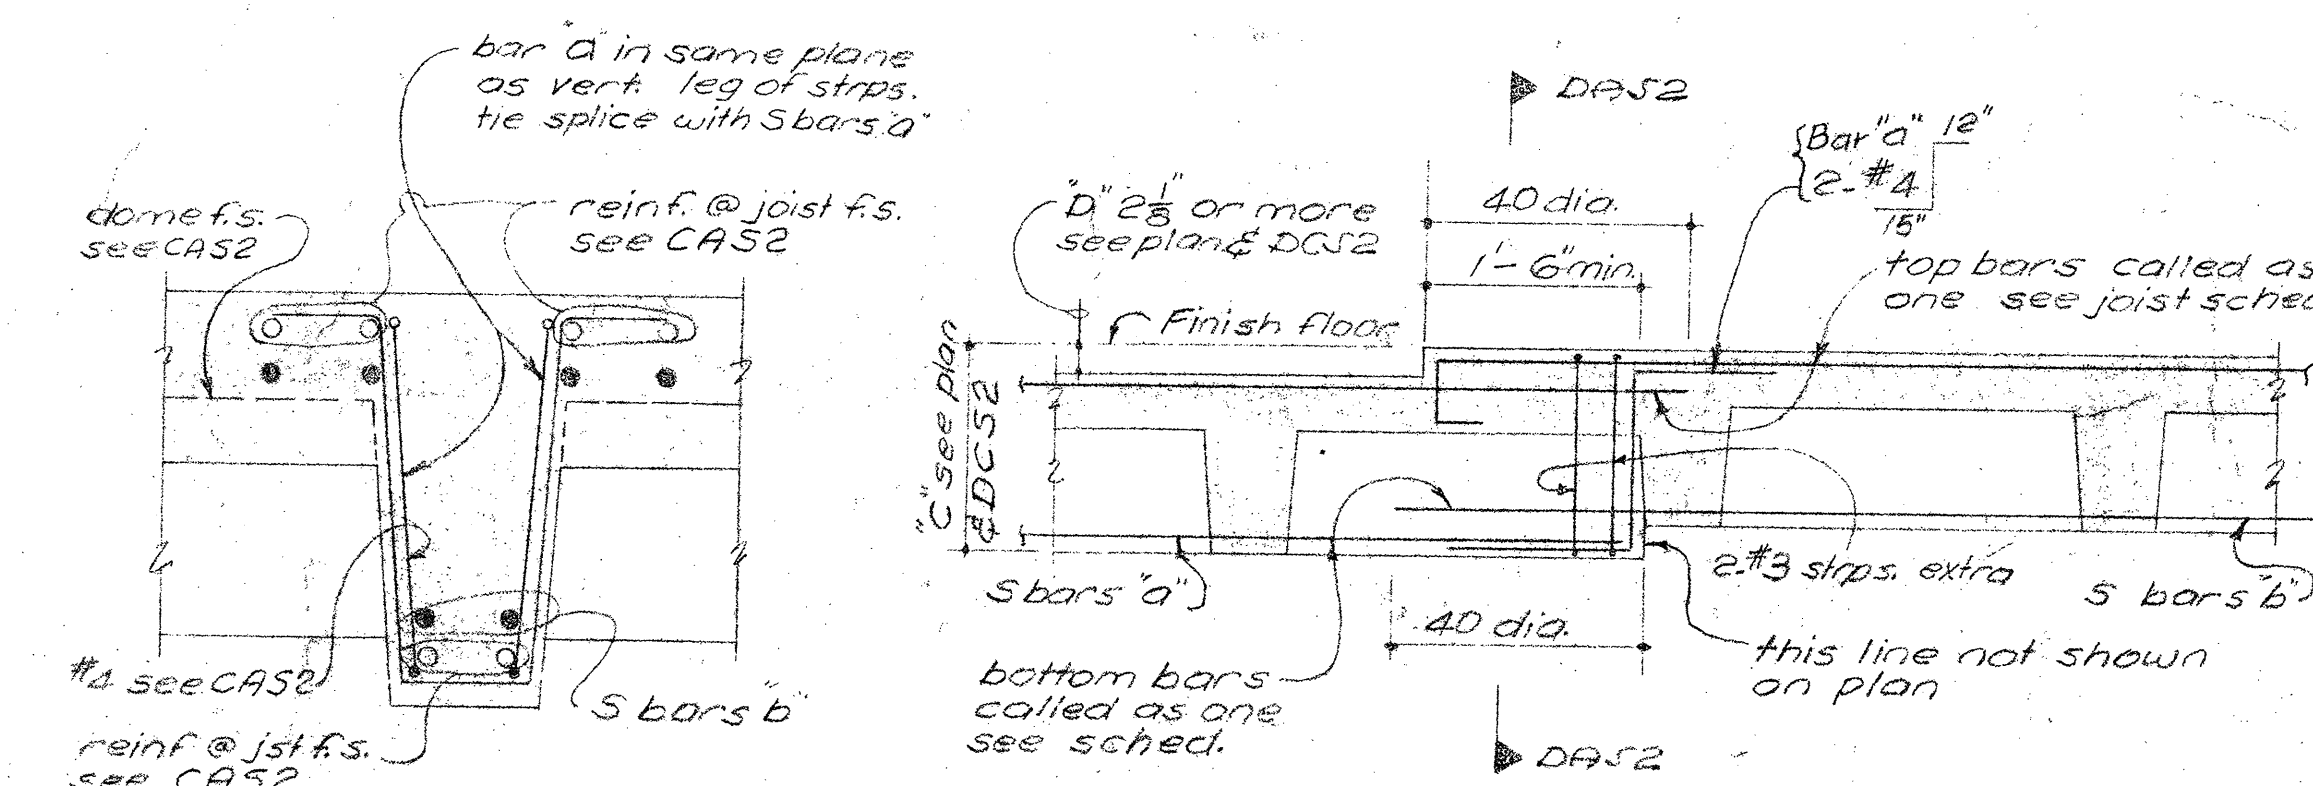


TYPICAL SECTION DEPRESSION 2" OR MORE
DAS2

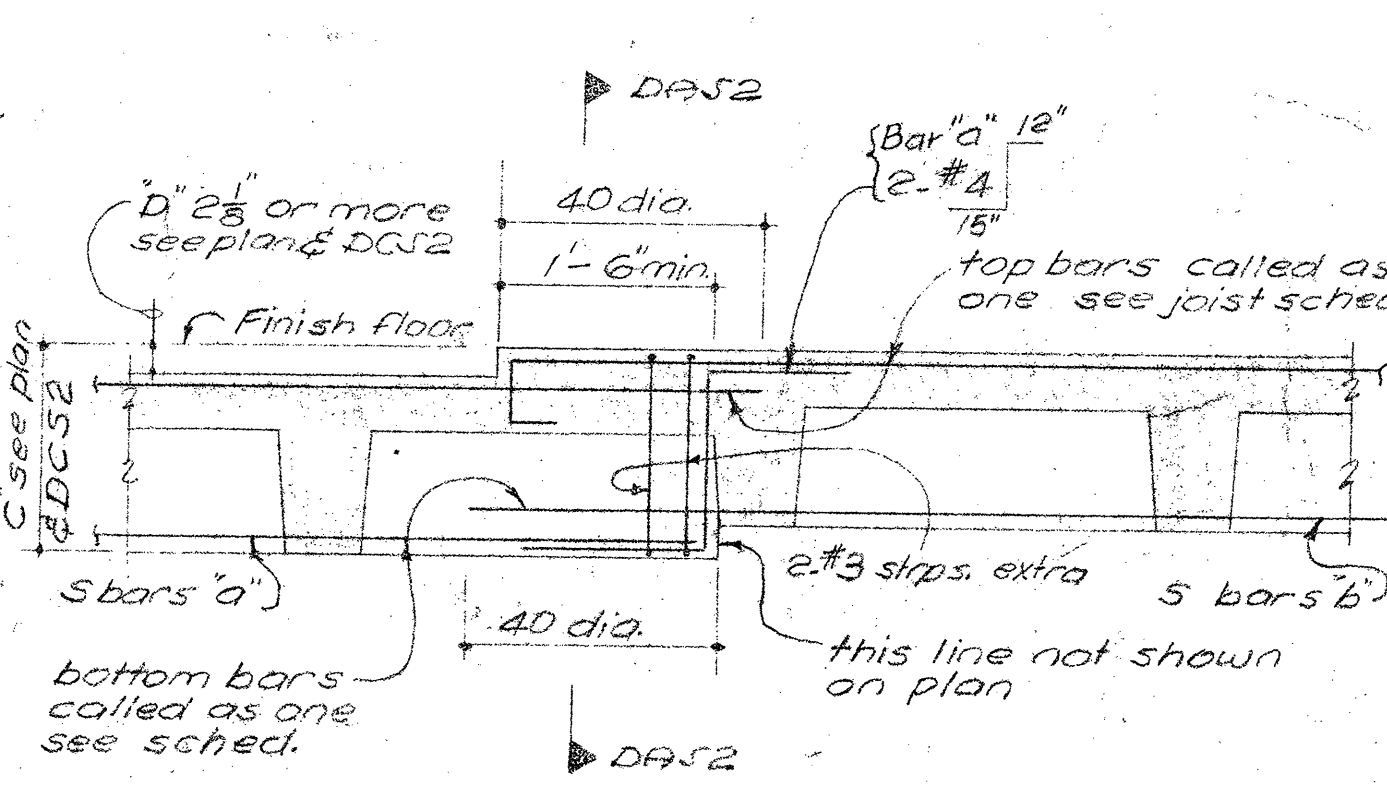


TYP. DEPRESSION 2" OR MORE
SYMBOL ON PLAN CAS2

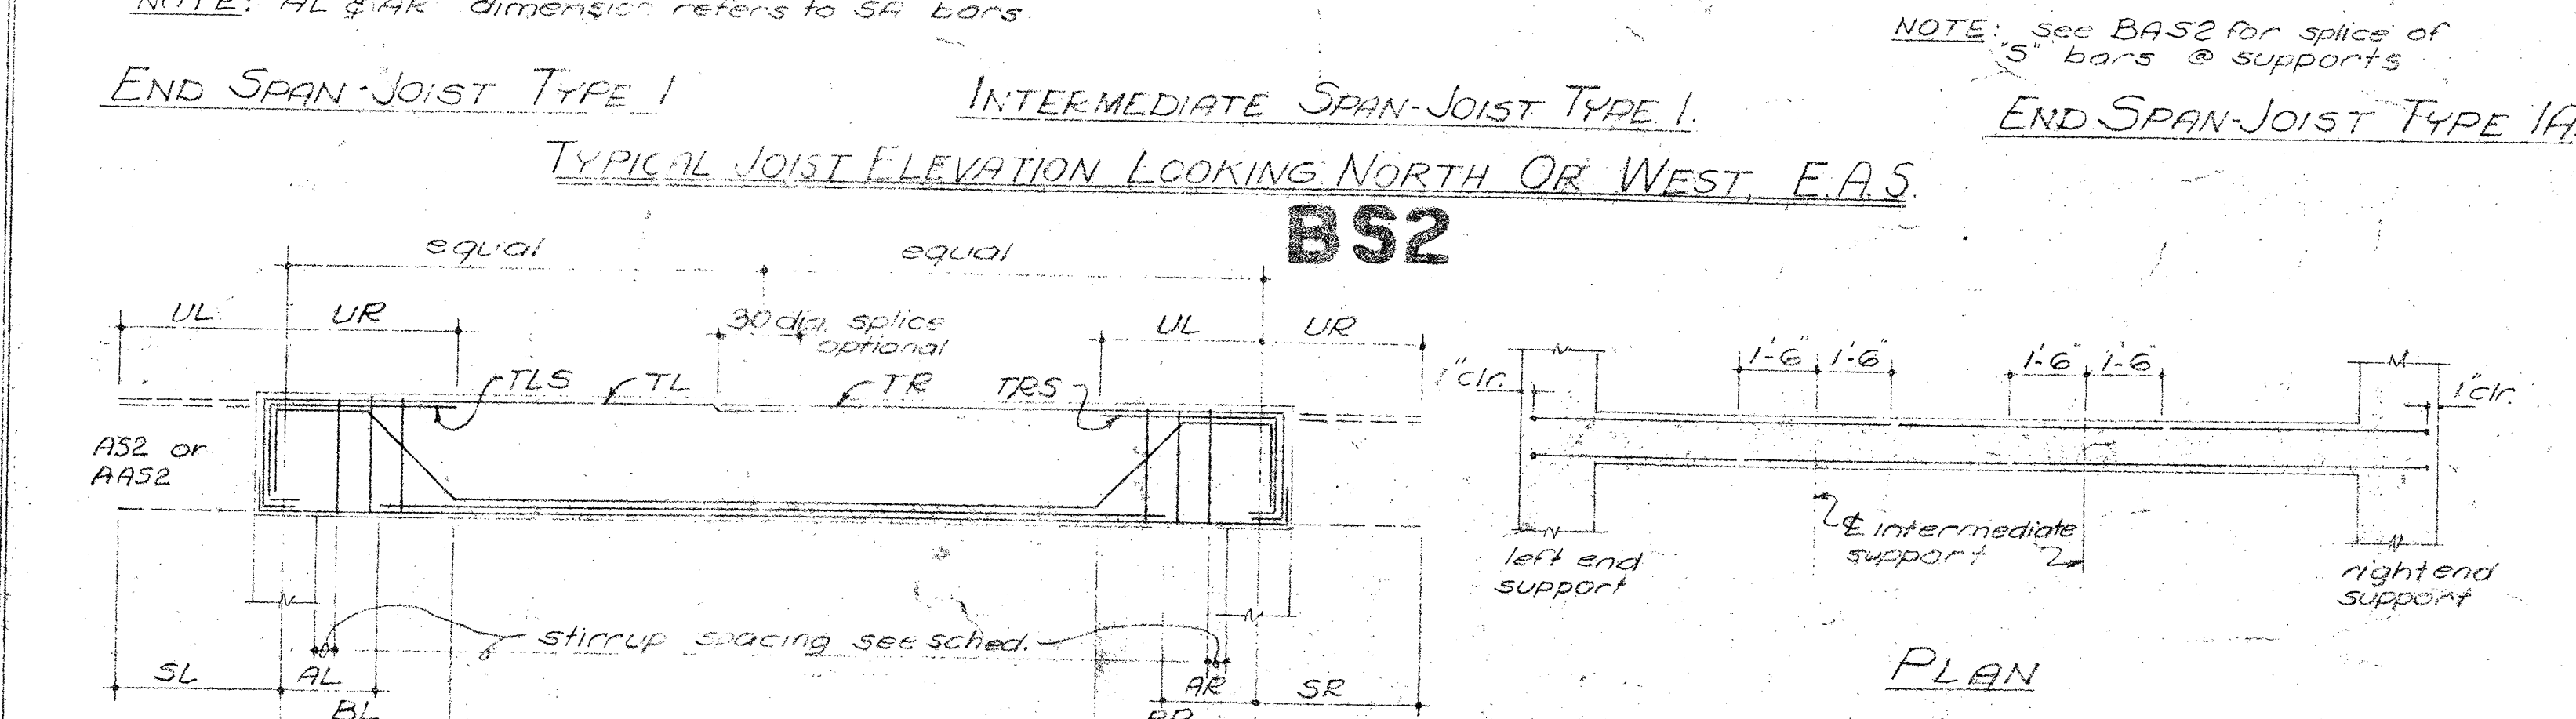


END SPAN JOIST TYPE I INTERMEDIATE SPAN JOIST TYPE I
TYPICAL JOIST ELEVATION LOOKING NORTH OR WEST
BS2

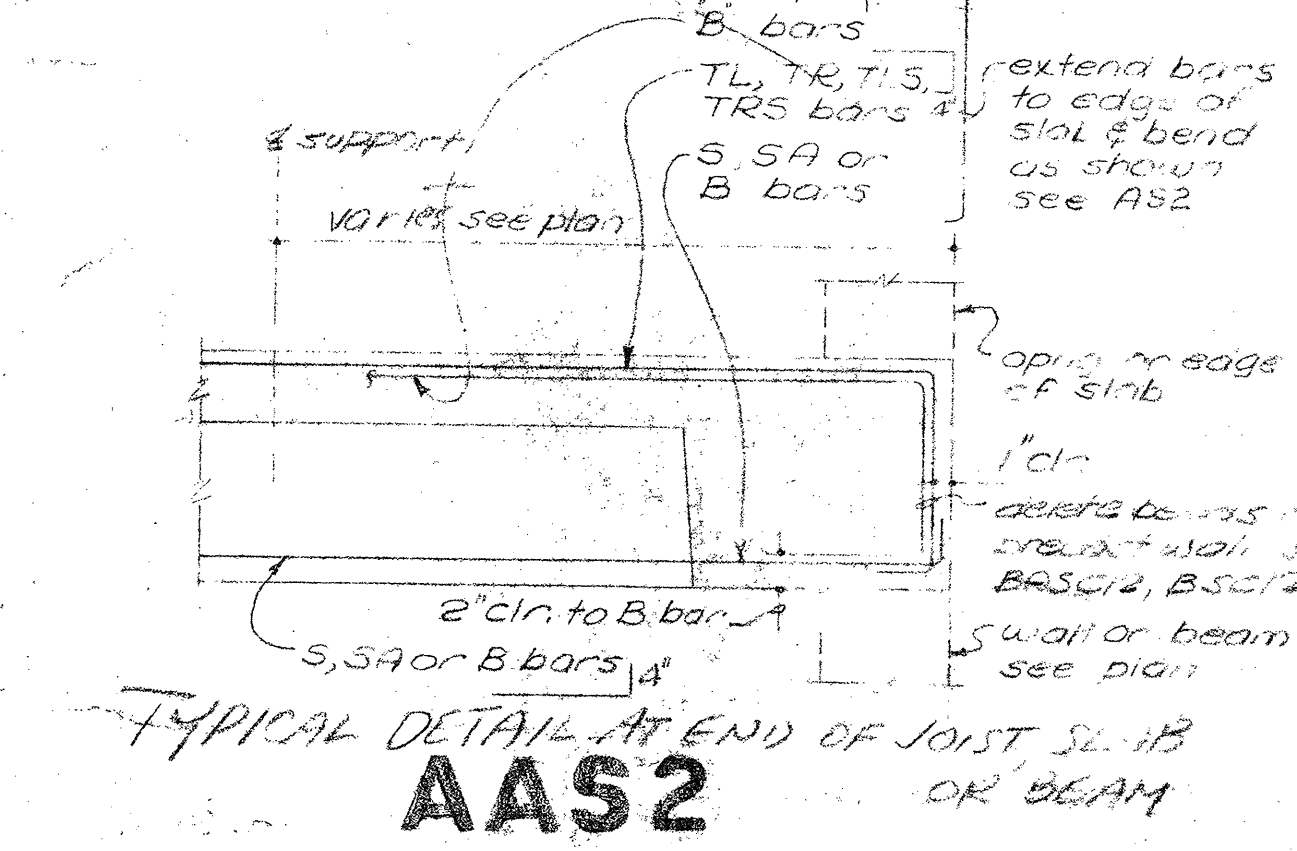


TYPICAL DETAIL AT END OF JOIST SLAB OR BEAM
AAS2

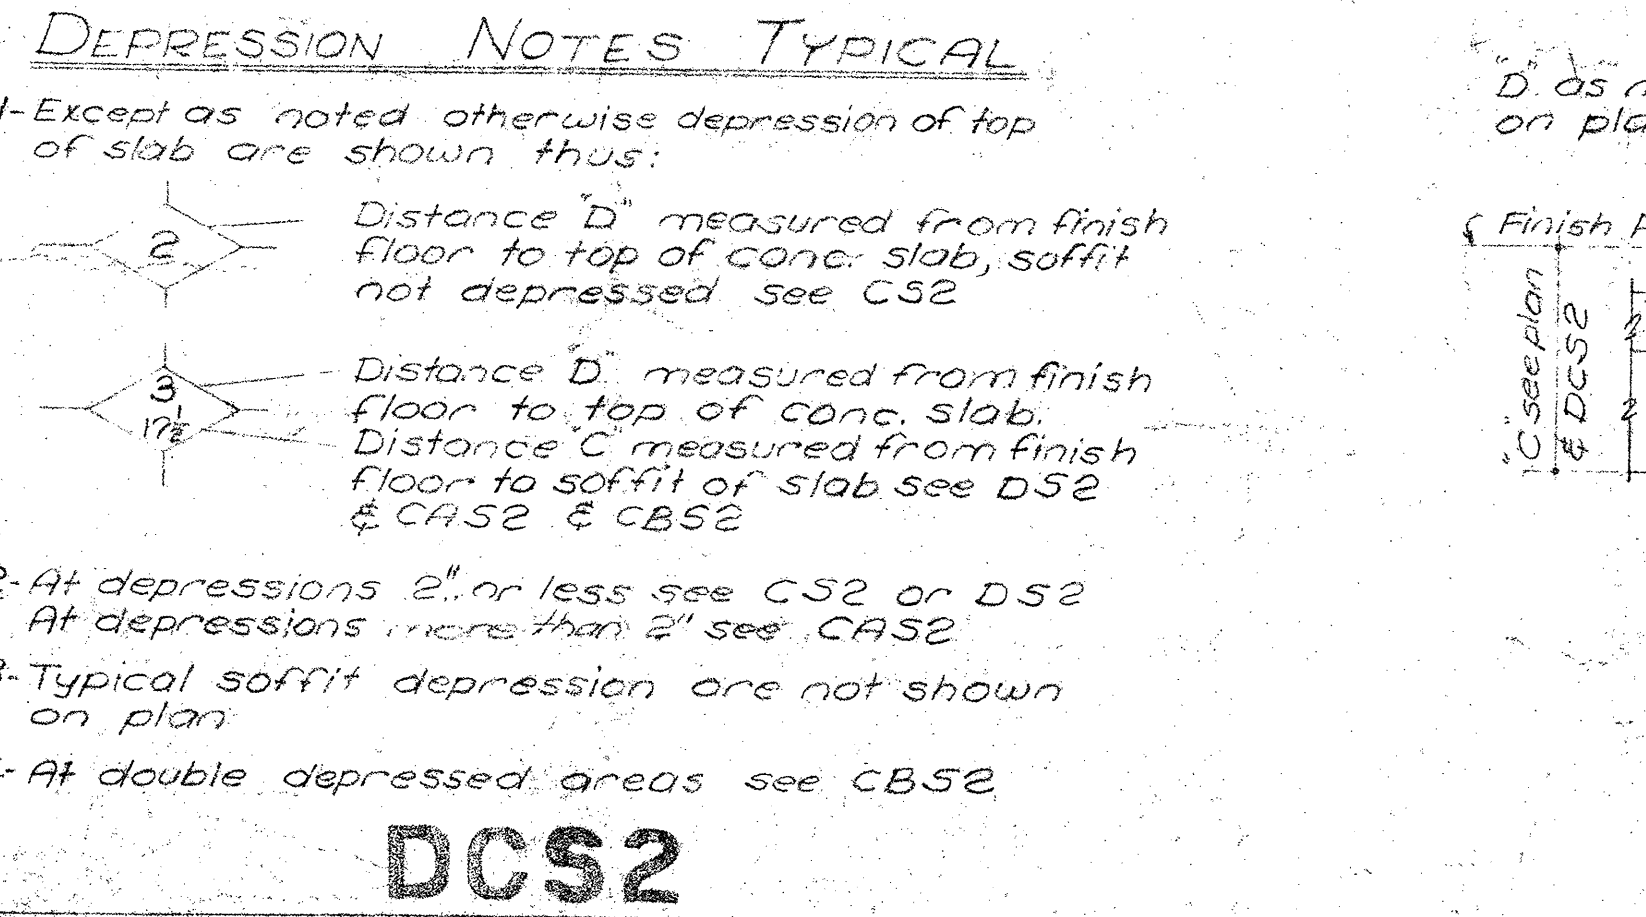


DCS2

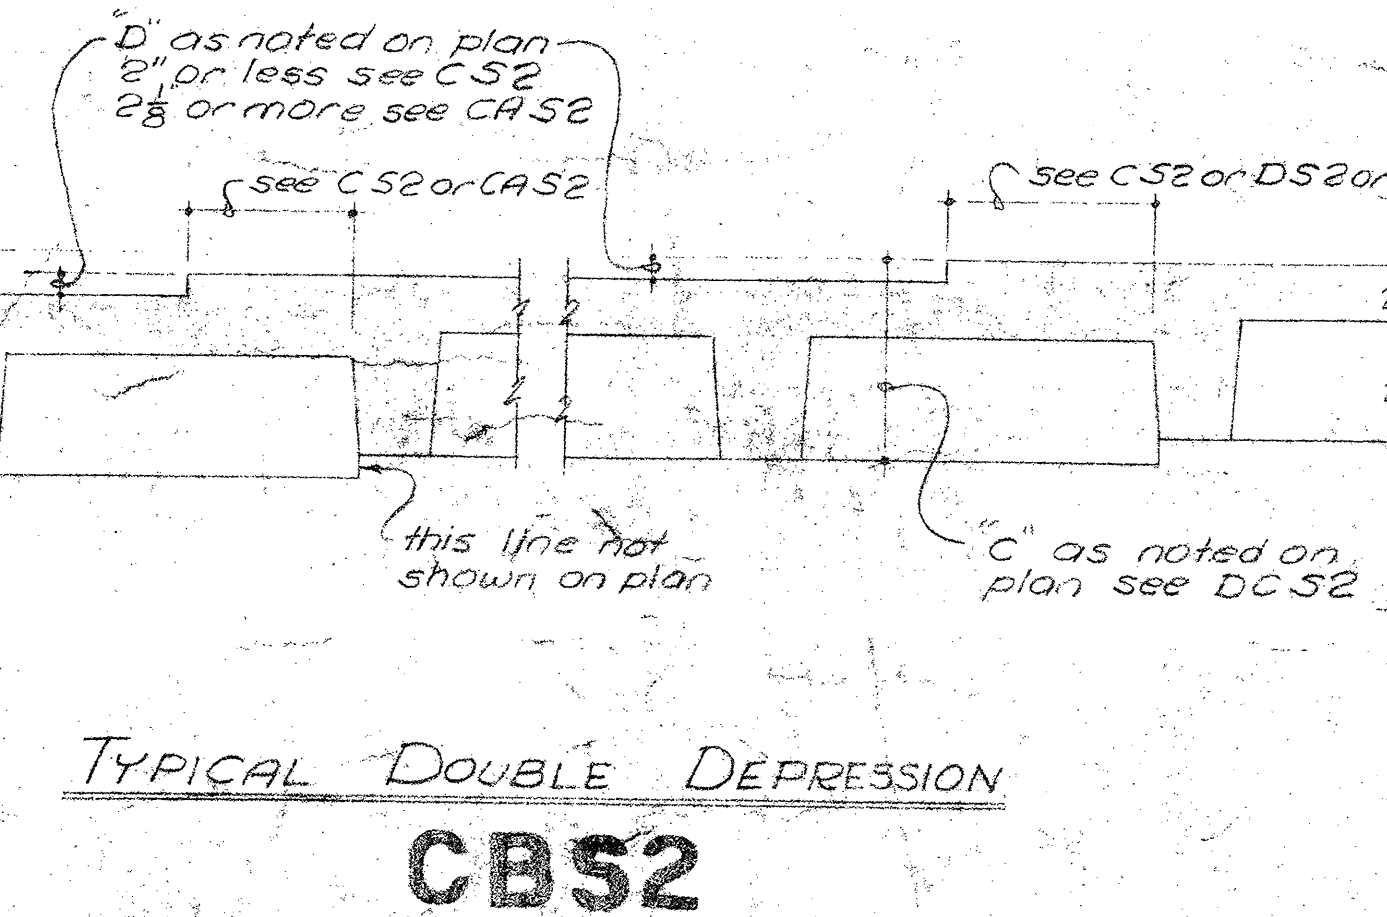


TYPICAL DOUBLE DEPRESSION
CBS2

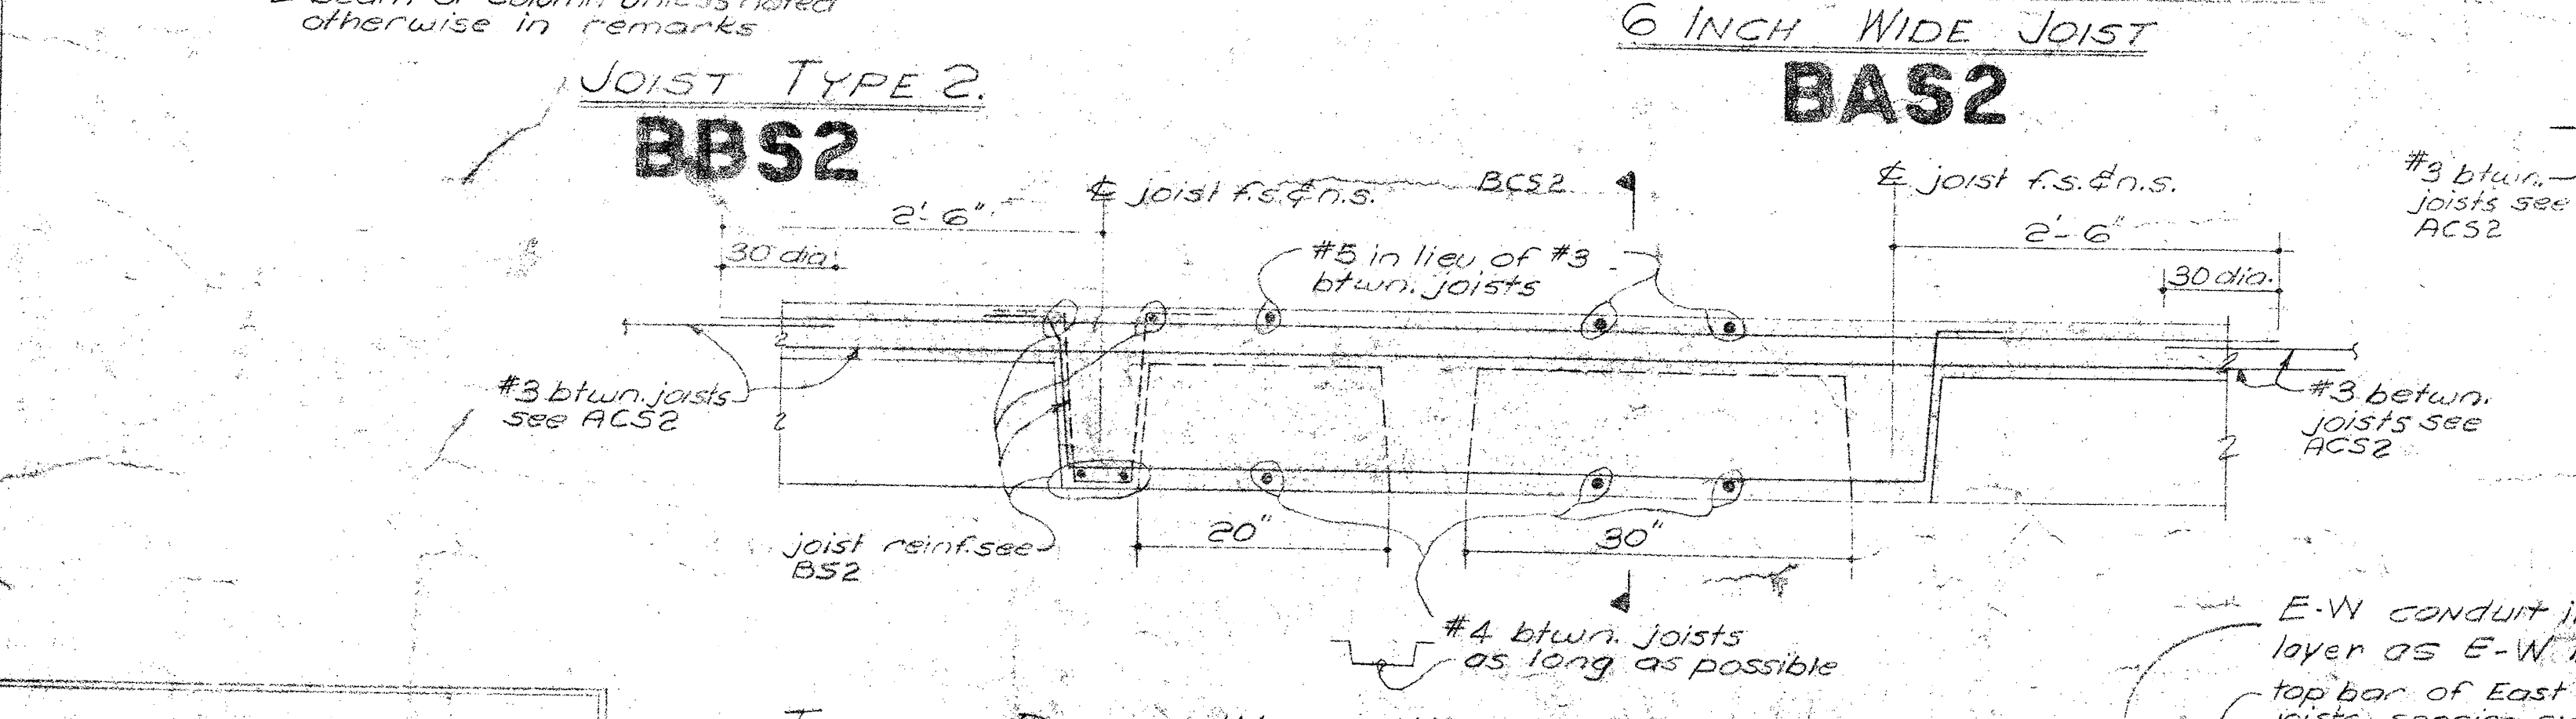


JOIST TYPE 2
BBS2

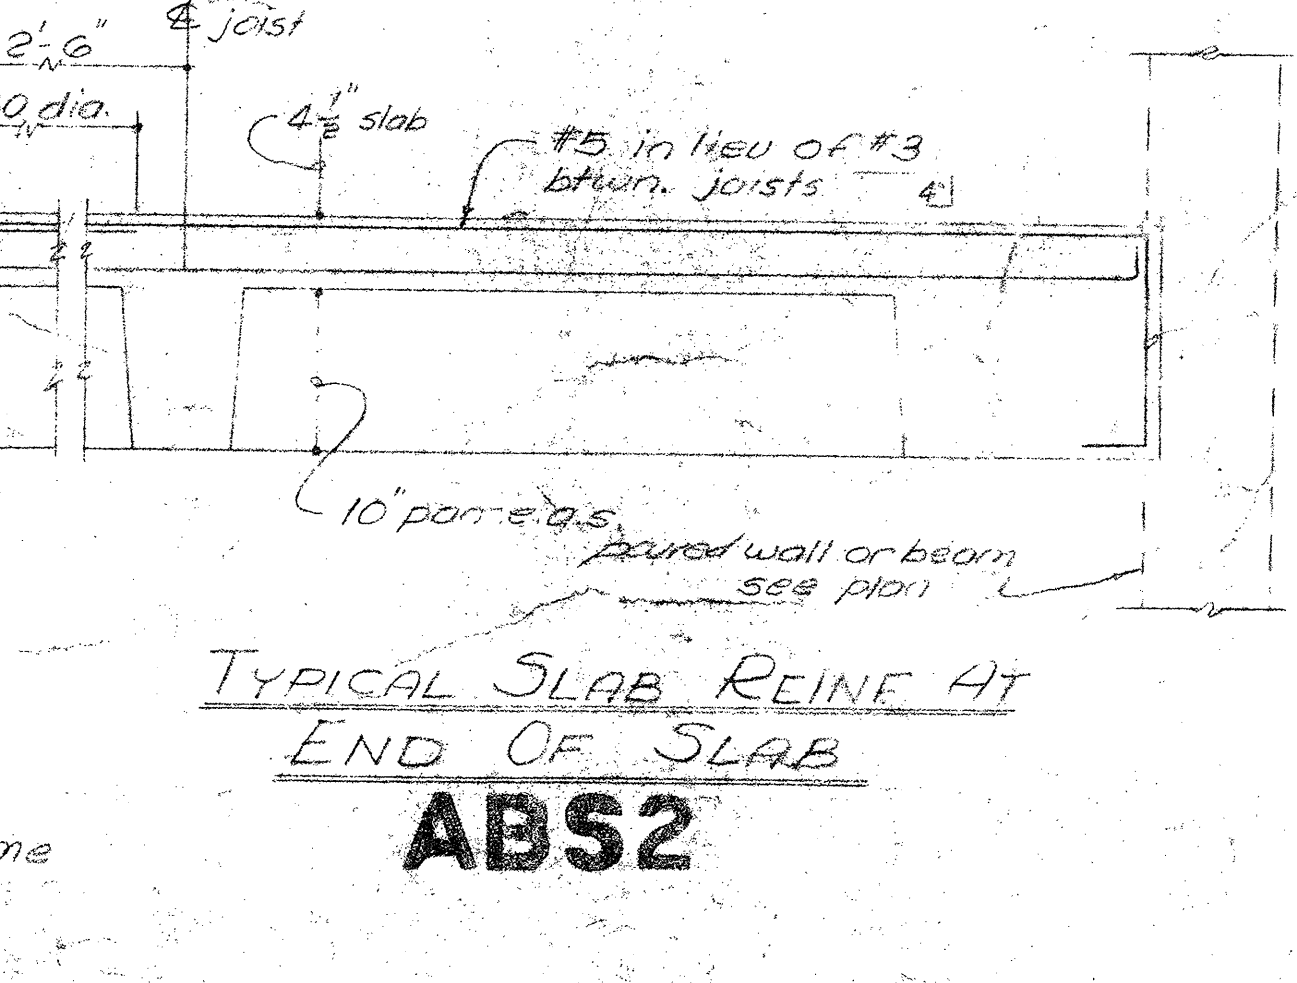


TYPICAL SLAB REINF. AT END OF SLAB
ABS2

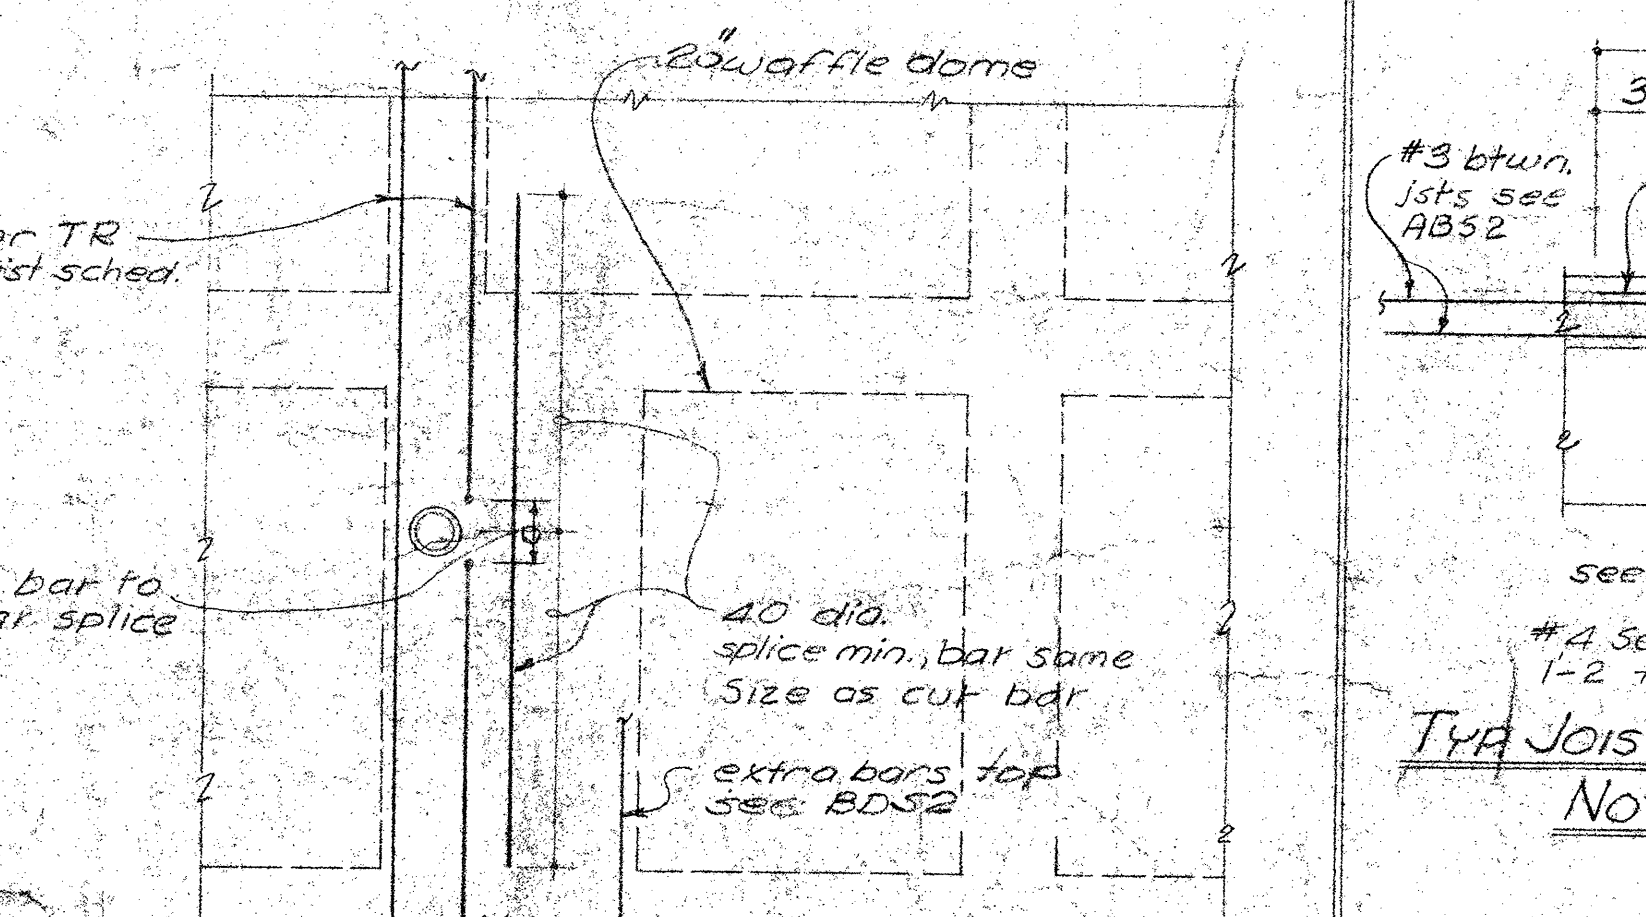


TYP. JOIST PARALLEL TO OPNG. JOIST REINF. NOT CALLED IN SCHED.
CDS2

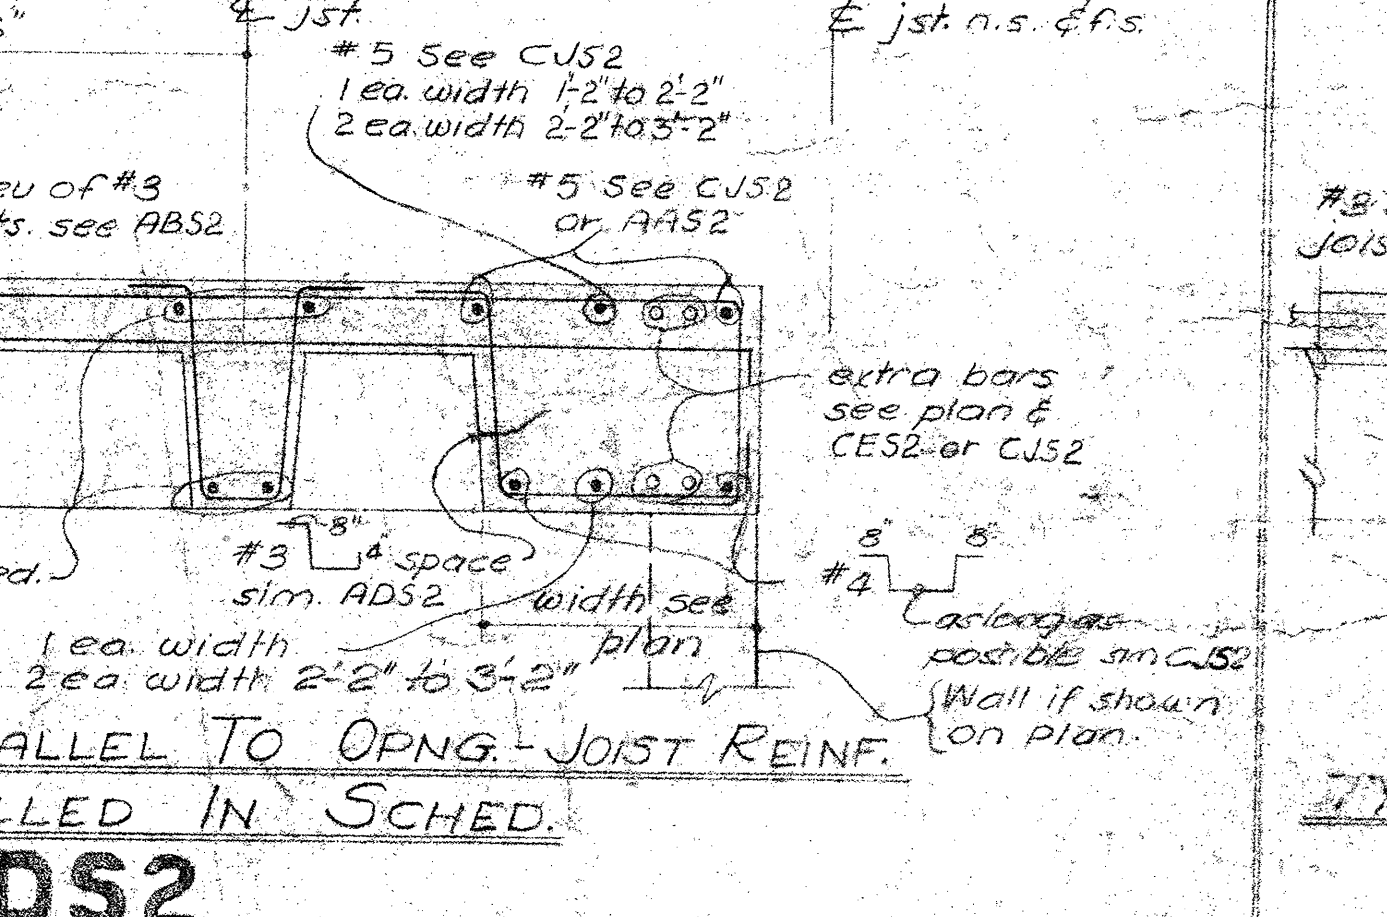


TYP. DETAIL WHERE EXTRA BARS CALLED ON PLAN
CES2

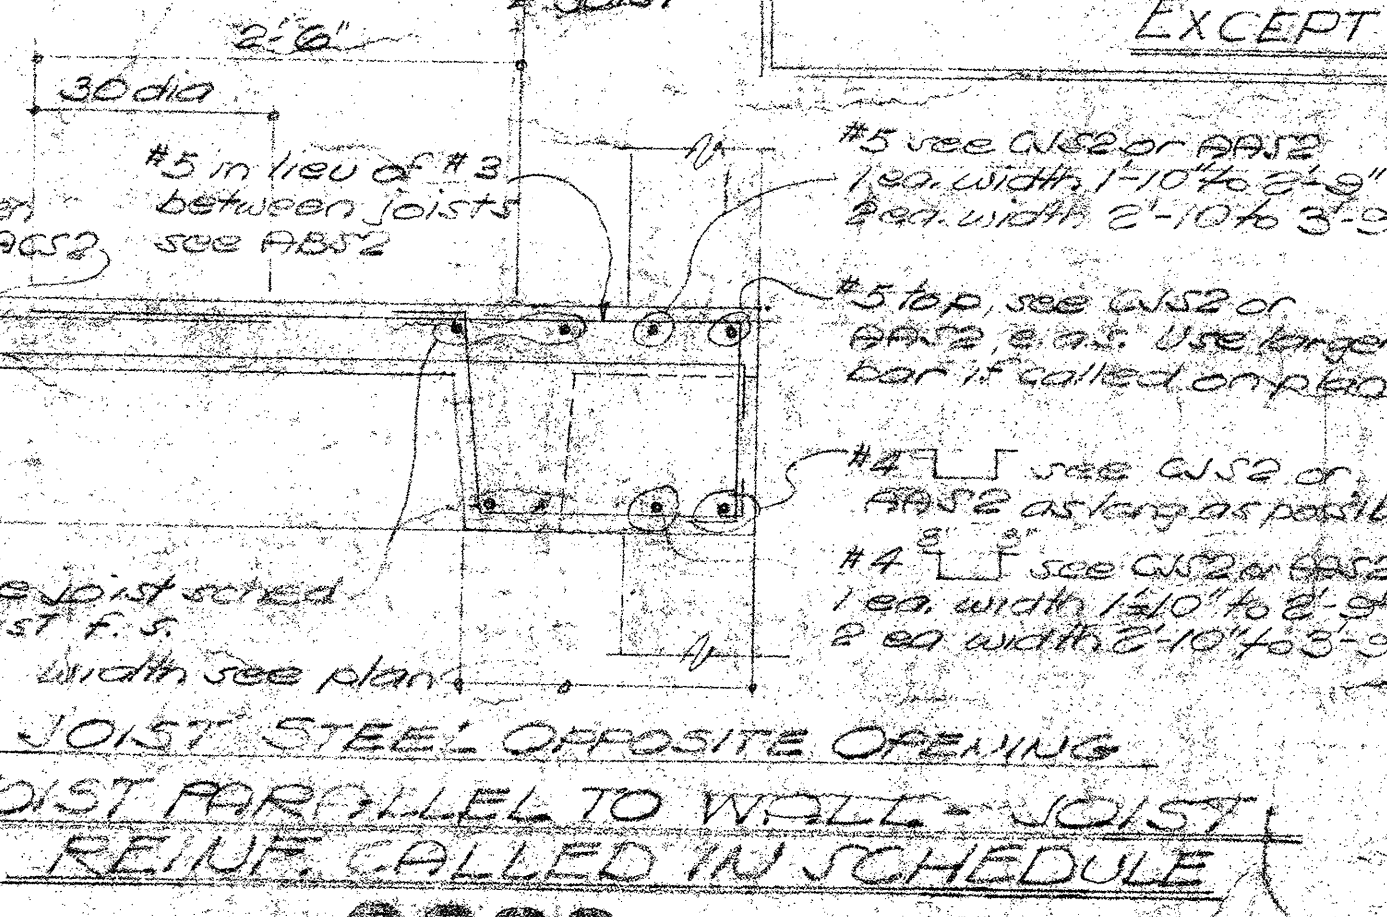


TYP. JOIST PARALLEL TO WALL. JOIST REINF. CALLED IN SCHEDULE
CCS2

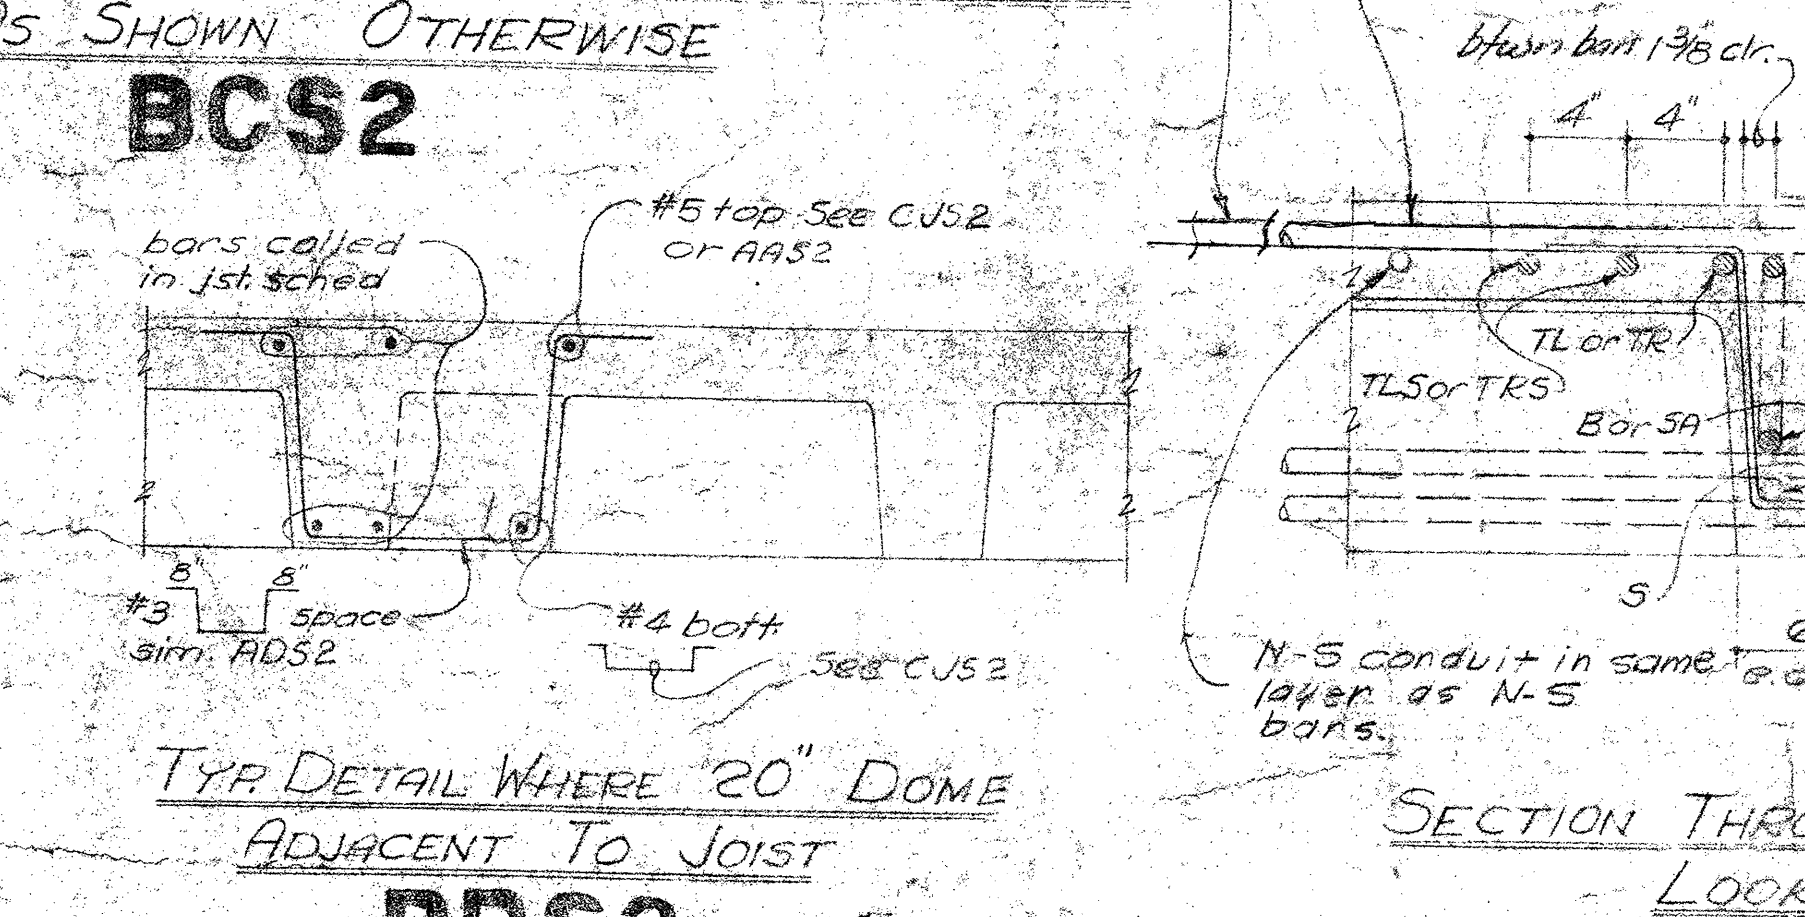


TYP. DETAIL WHERE 20" DOME ADJACENT TO JOIST
BDS2

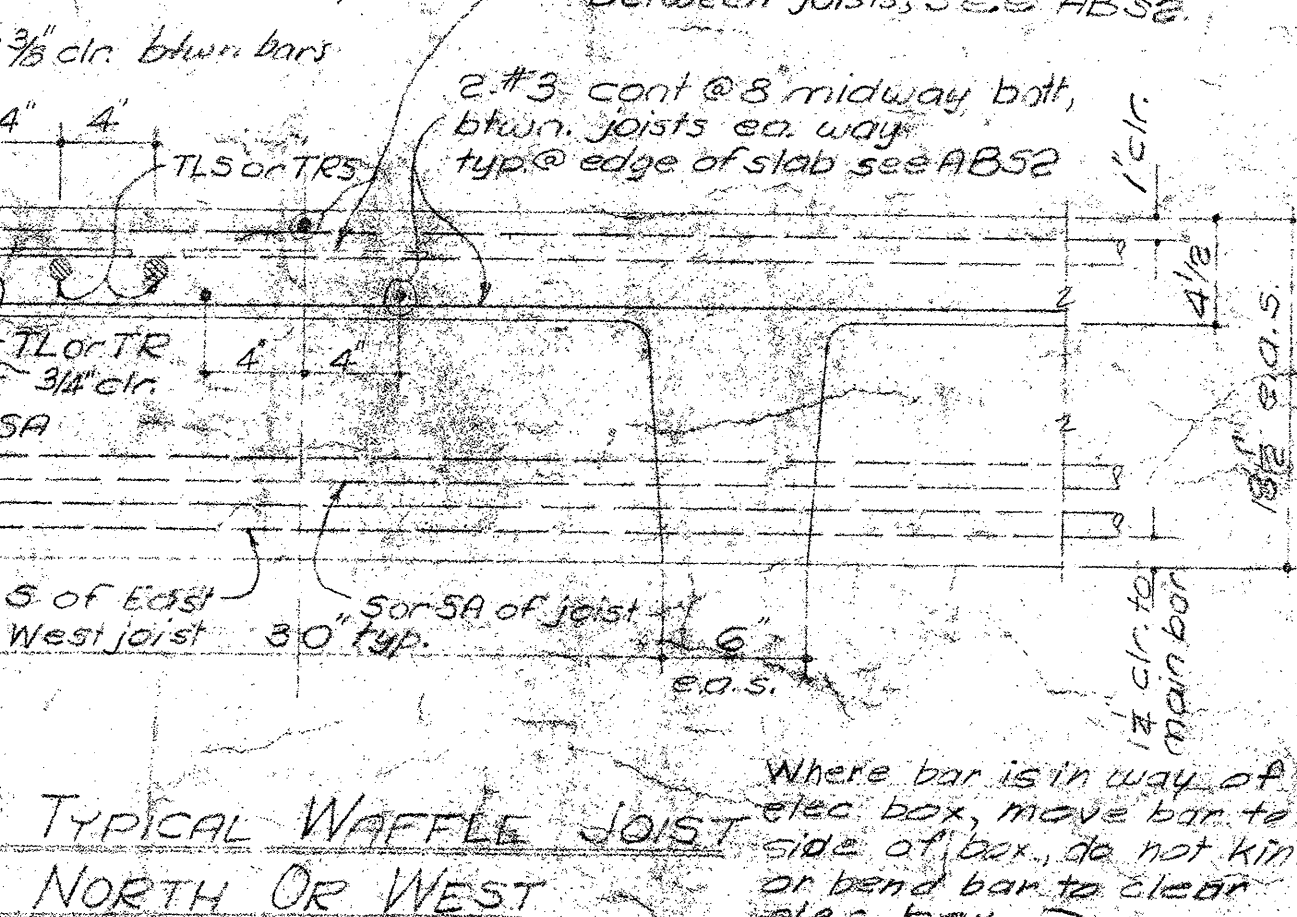


SECTION THROUGH TYPICAL WAFFLE JOIST LOOKING NORTH OR WEST
ACS2

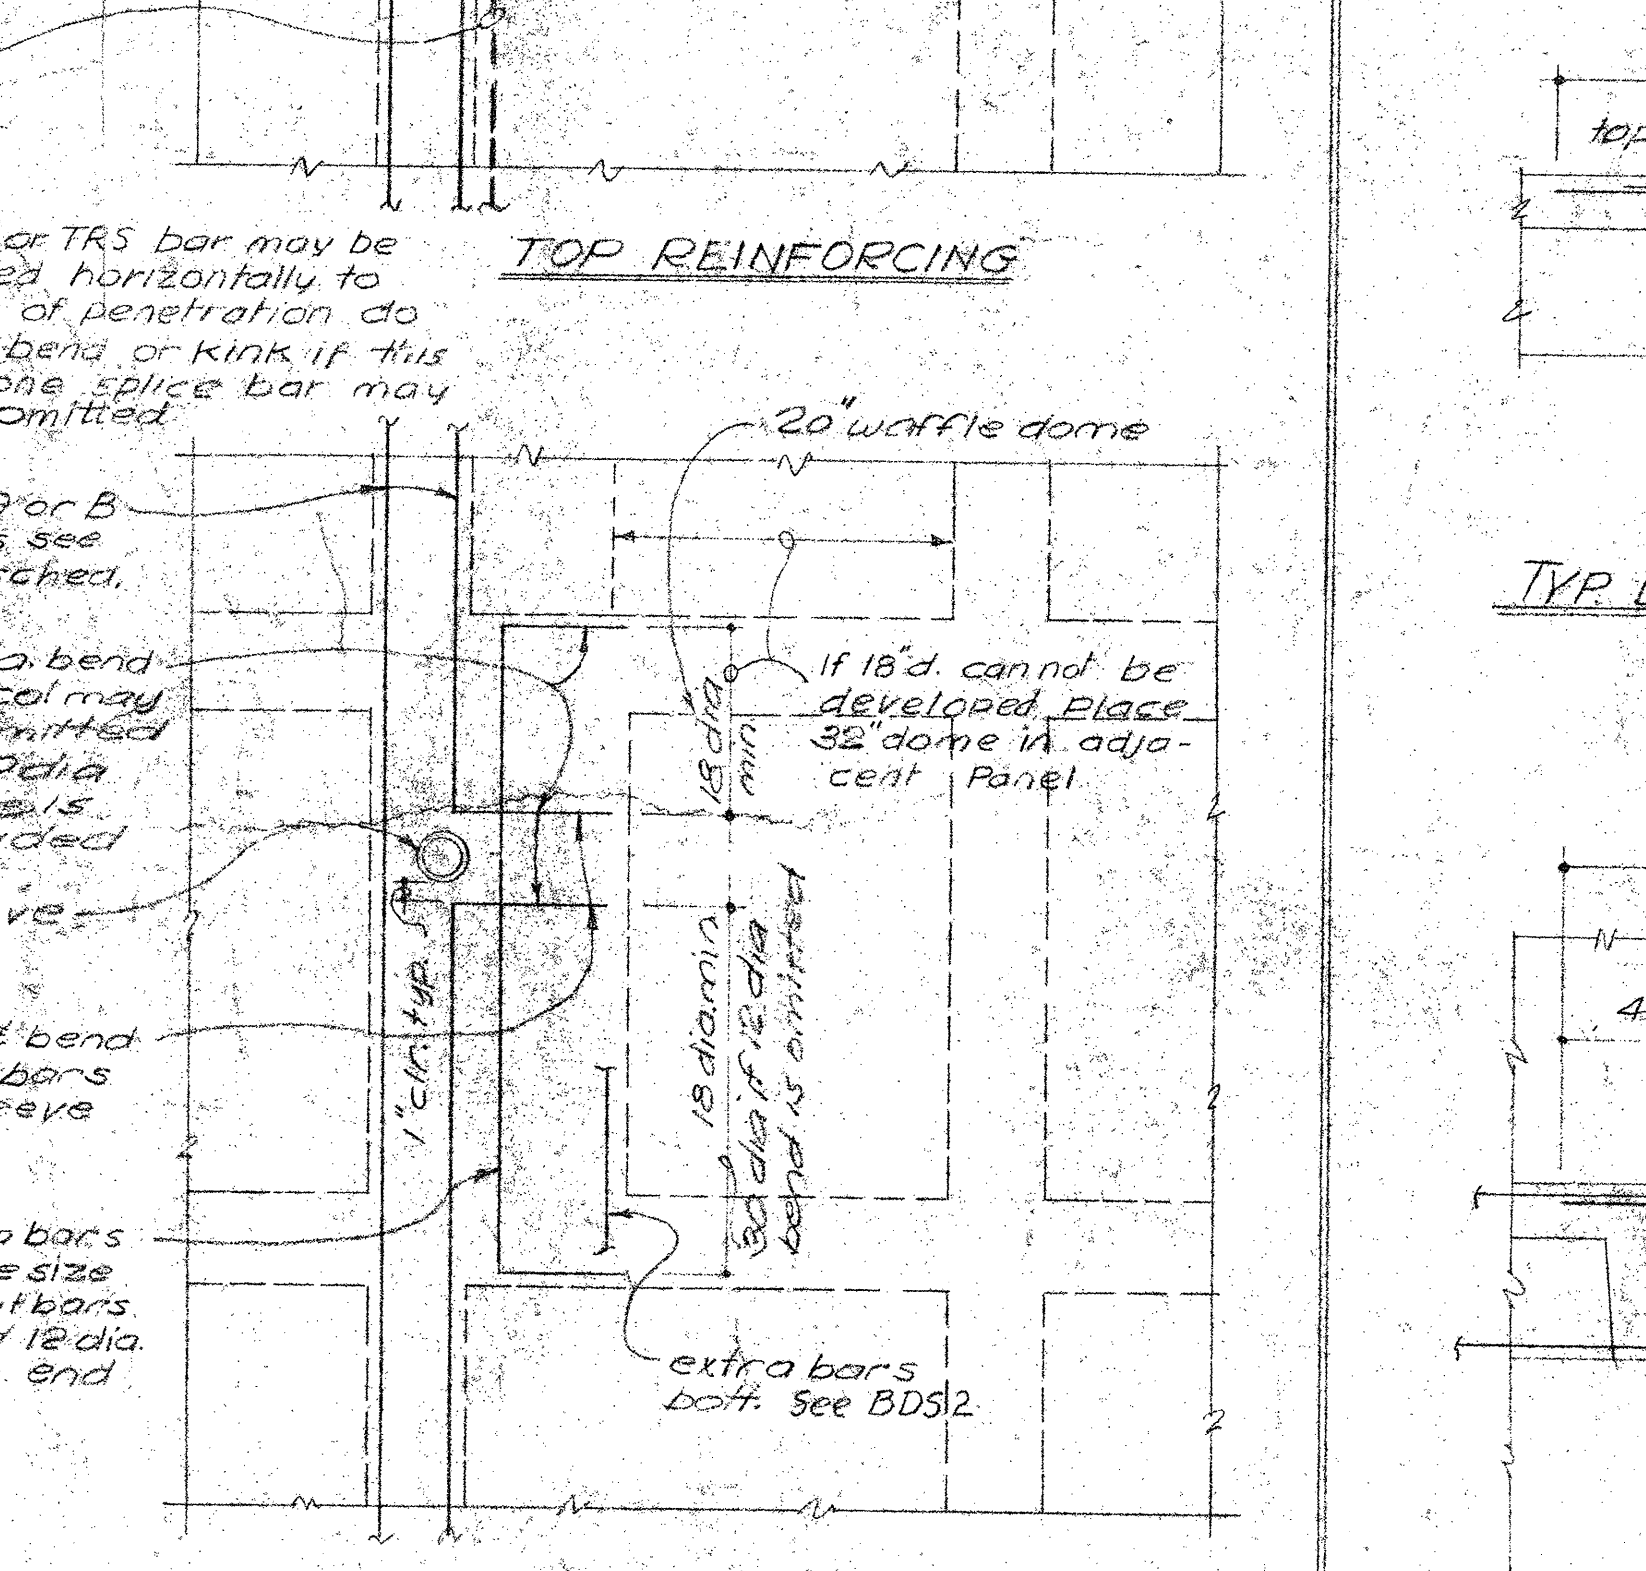


TYP. DETAIL AT SLEEVE PENETRATION THROUGH JOIST
DDS2

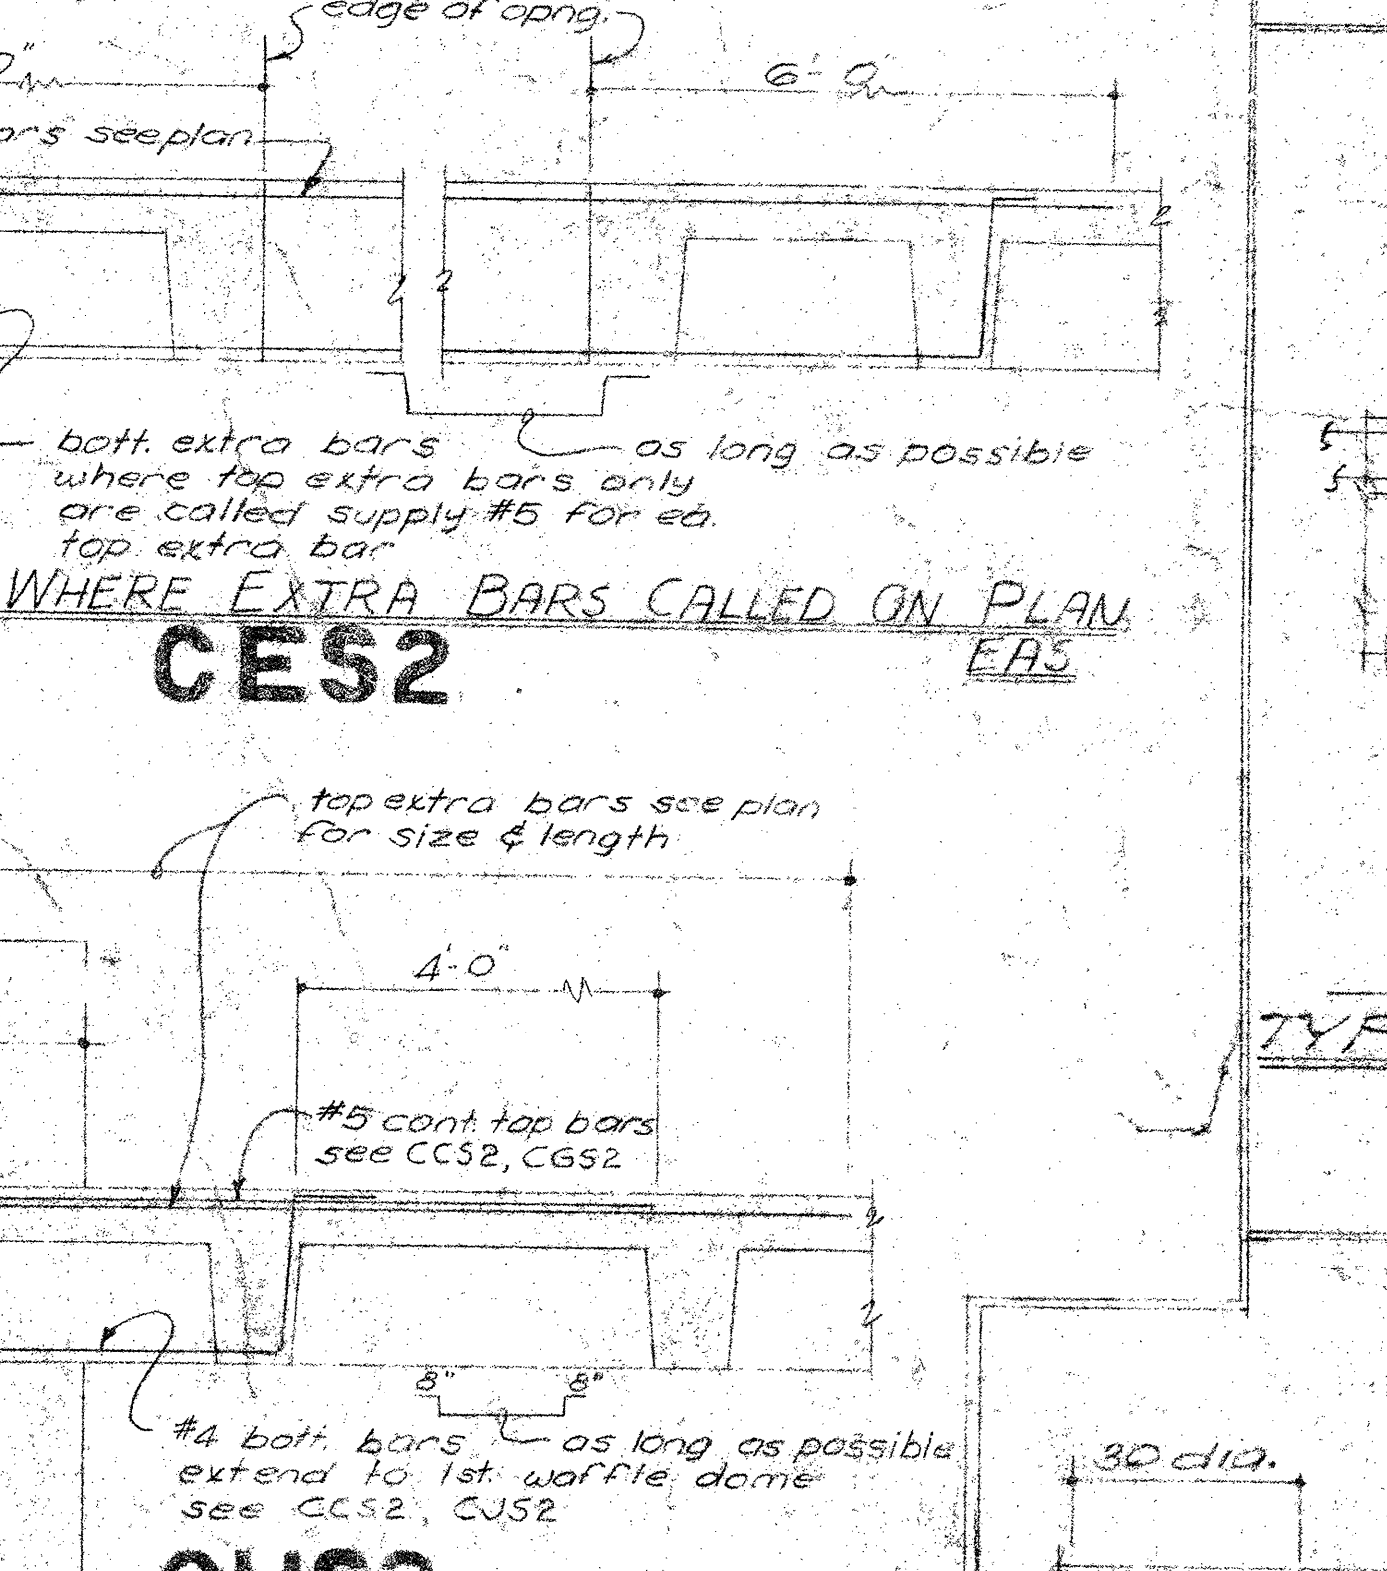


TYP. DETAIL WHERE EXTRA BARS CALLED ON PLAN
CHS2

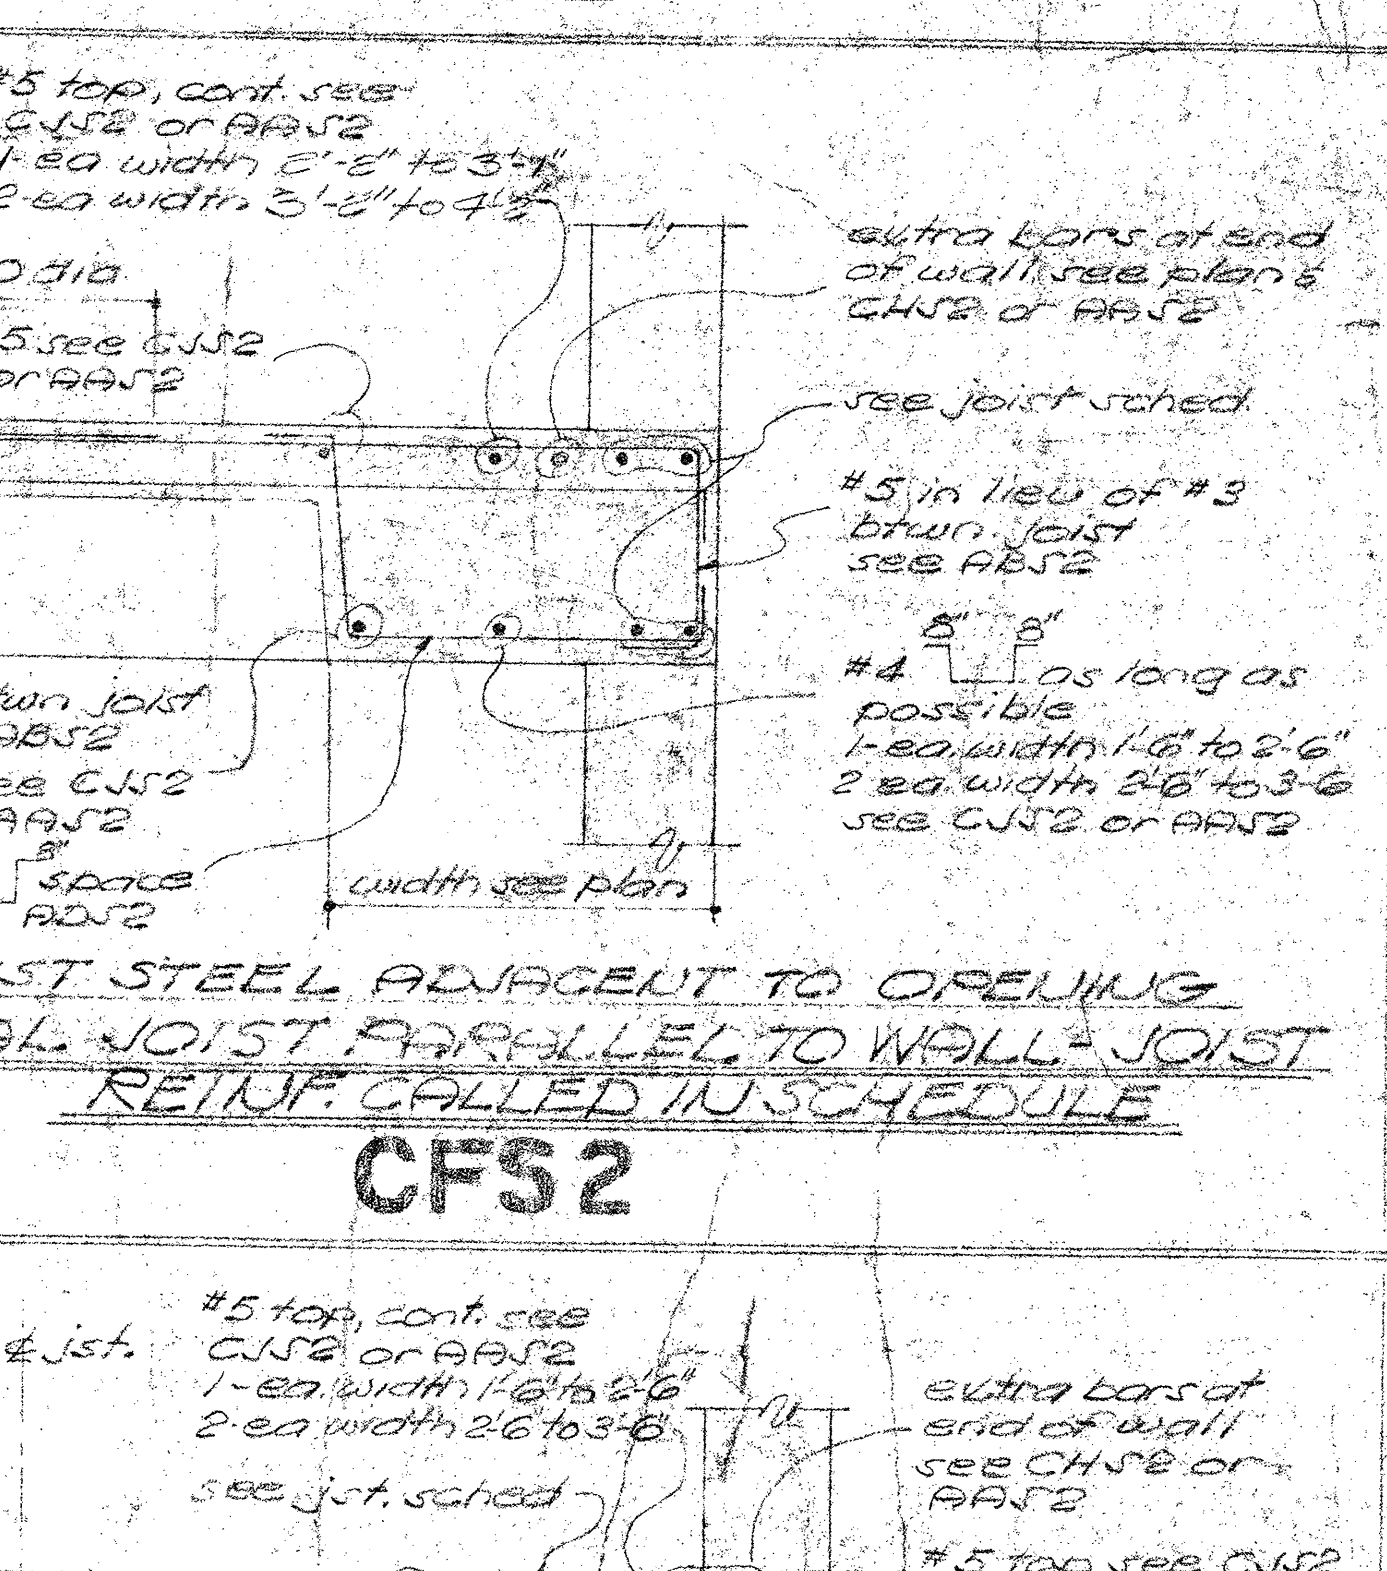


TYPICAL JOIST PARALLEL TO WALL. JOIST REINF. CALLED IN SCHEDULE
CFS2

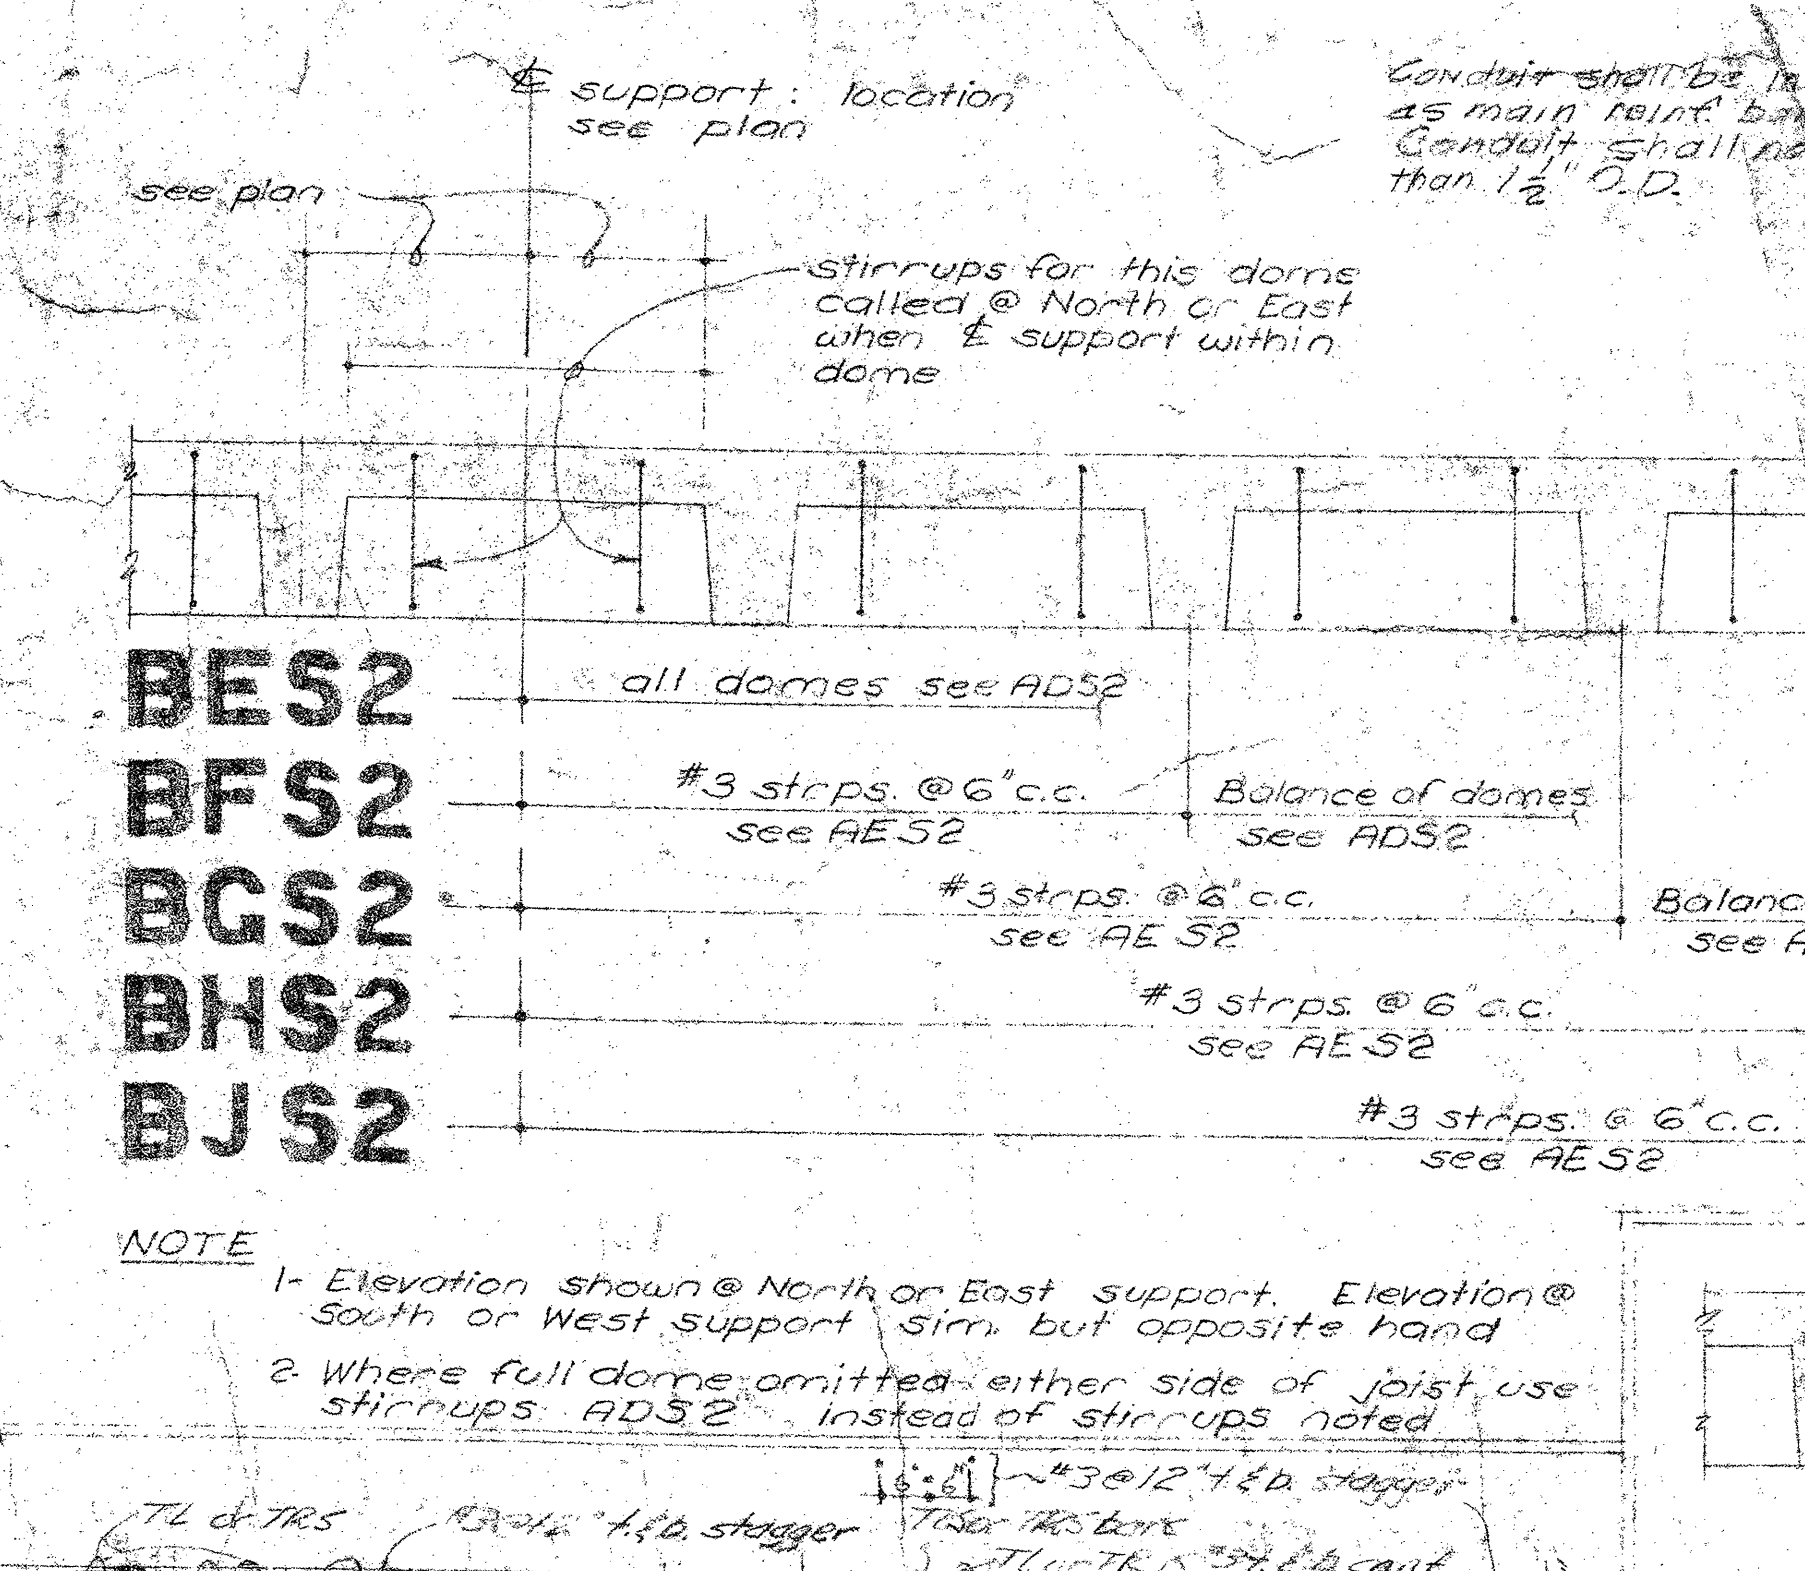


TYP. DETAIL WHERE 20" DOME ADJACENT TO JOIST
BCS2

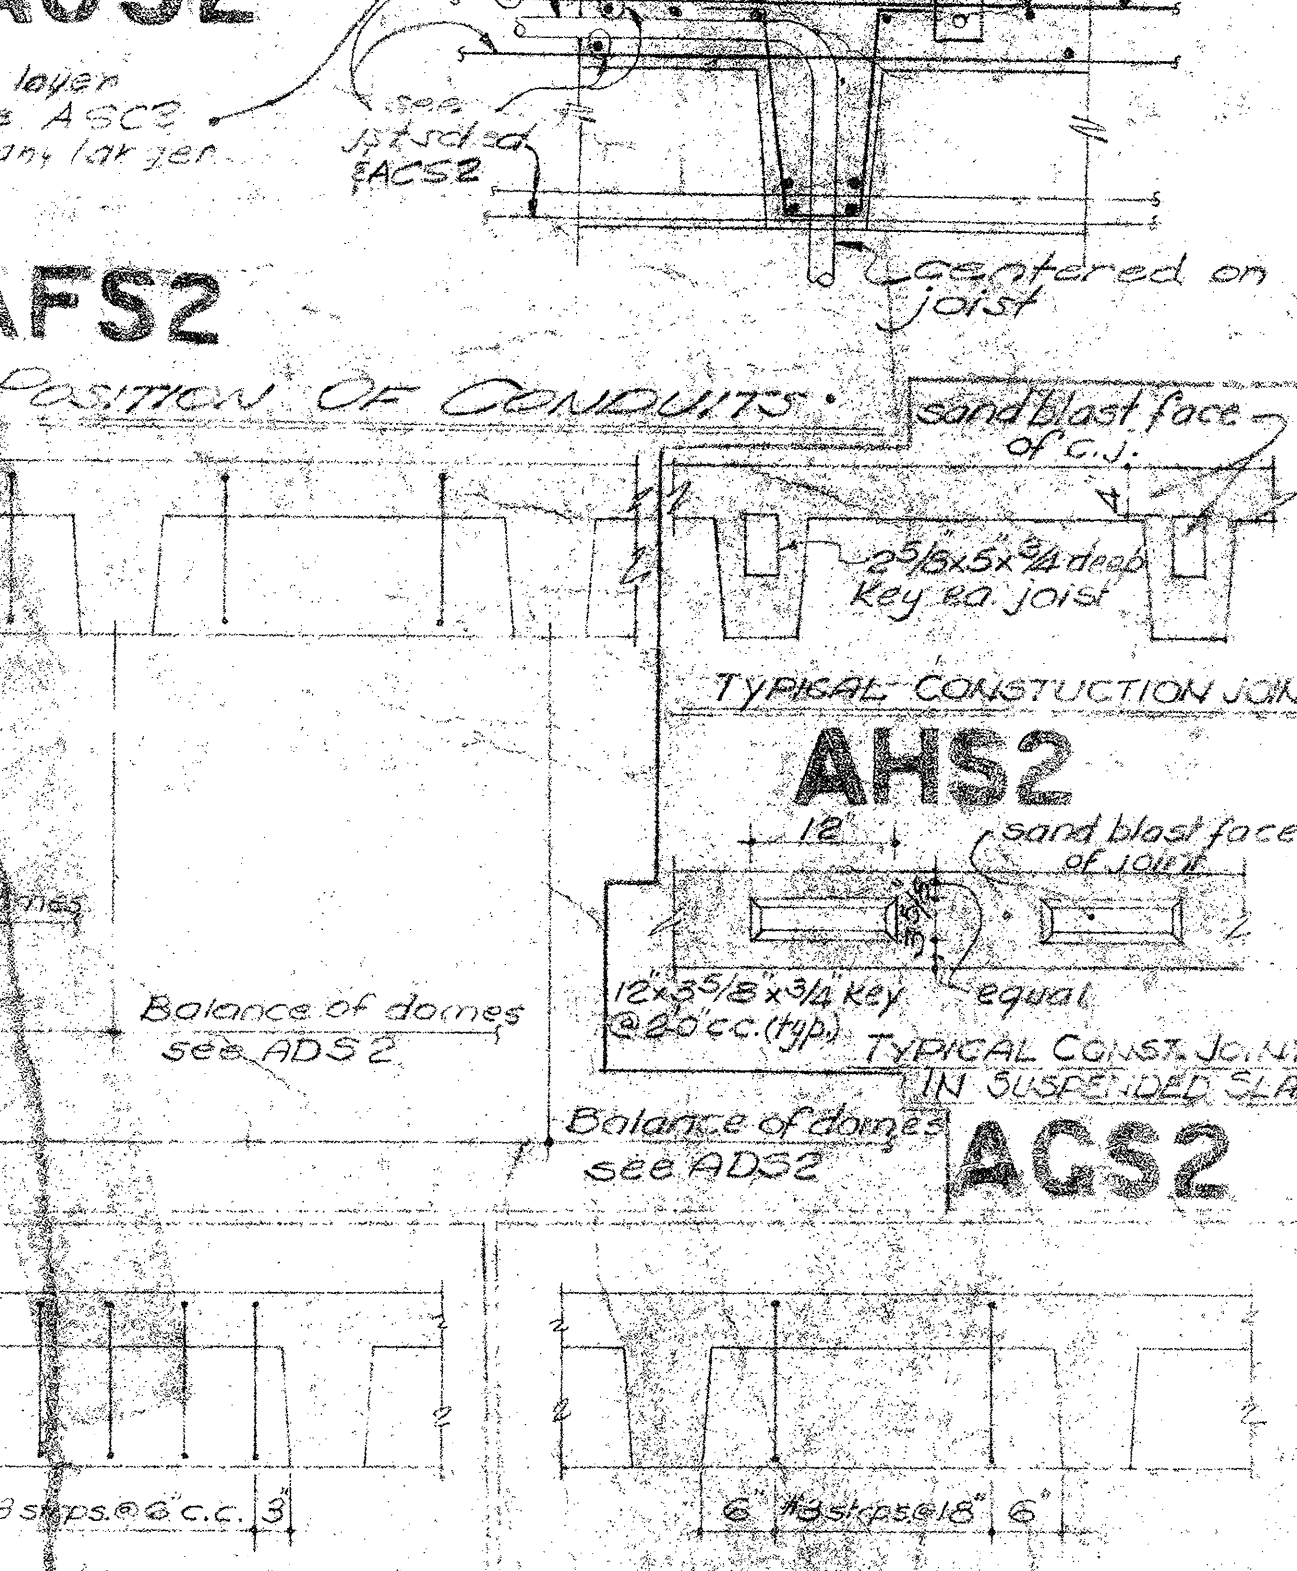


POSITION OF CONDUITS
AFS2

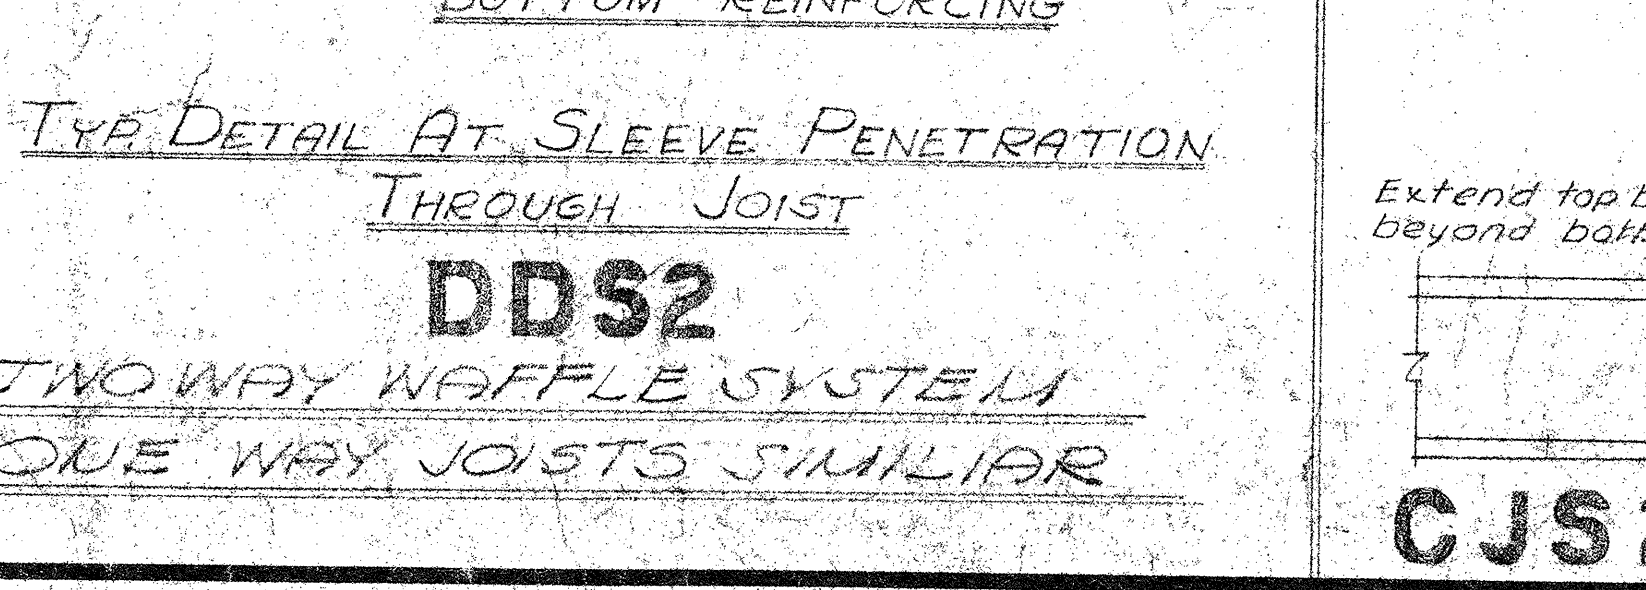


TYP. DETAIL AT SLEEVE PENETRATION THROUGH JOIST
CJS2

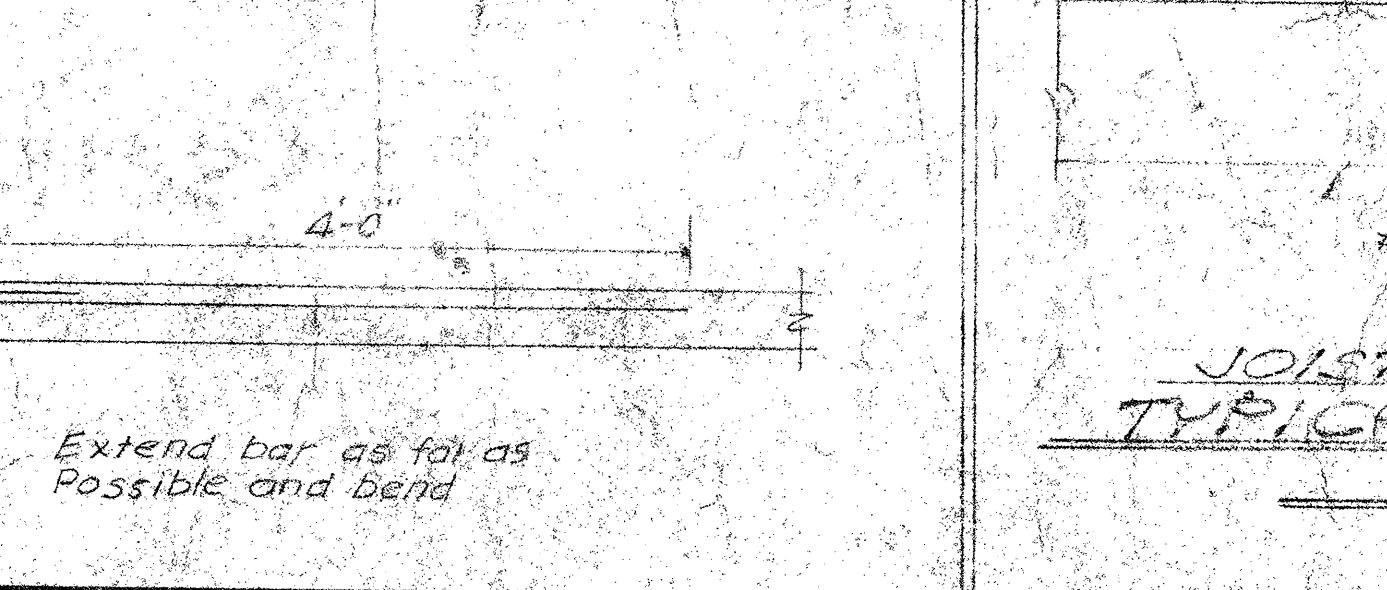

TYP. DETAIL WHERE EXTRA BARS CALLED ON PLAN
CHS2

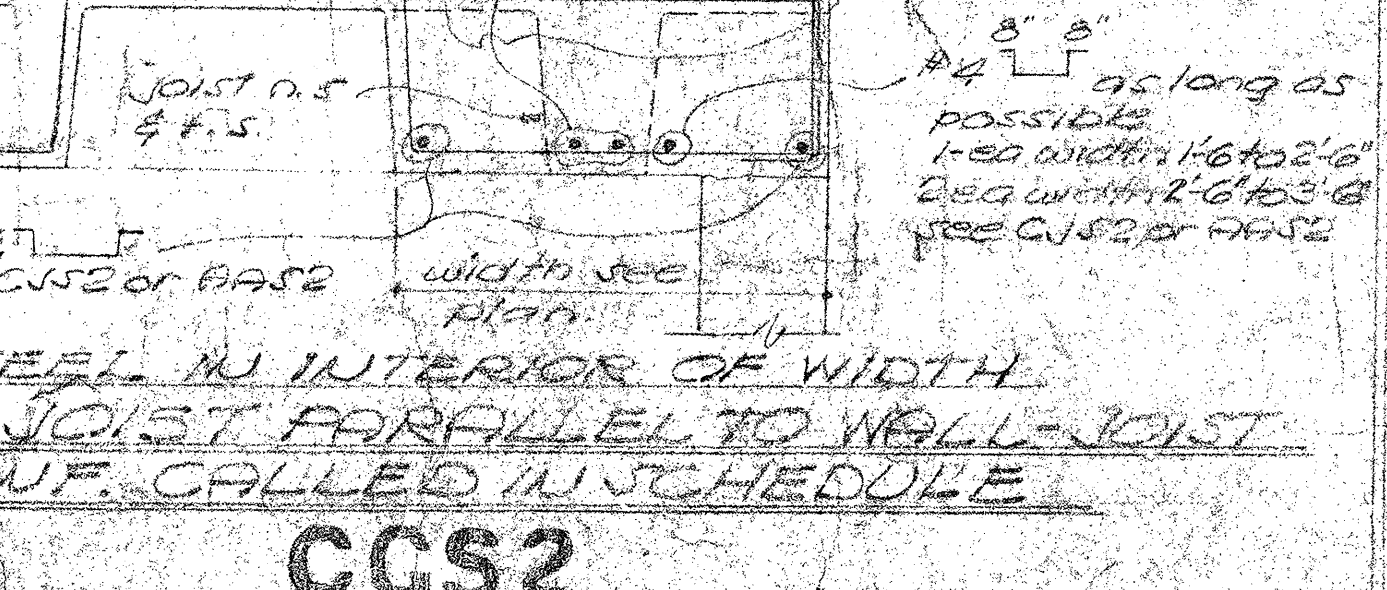

TYPICAL JOIST PARALLEL TO WALL. JOIST REINF. CALLED IN SCHEDULE

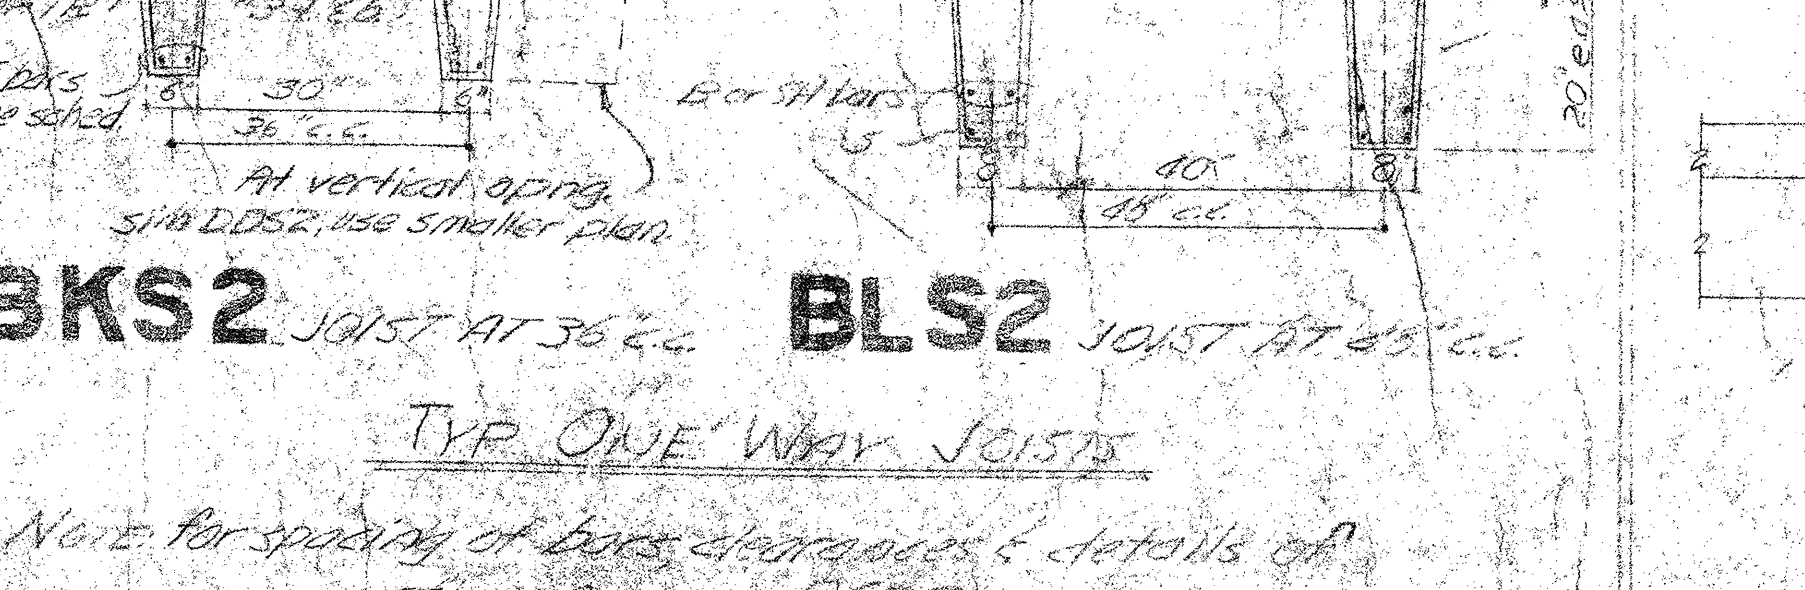

TYP. ONE WAY JOIST
BKS2



TYP. ONE WAY JOIST
AES2

TWO WAY WAFFLE SYSTEMS ONE WAY JOISTS SIMILAR




ADS2

JOHN CARL WARNECKE AND ASSOCIATES
ARCHITECTS AND PLANNING CONSULTANTS
61 NEW MONTGOMERY STREET
SAN FRANCISCO

ROBERT THOMPSON
ENGINEERS
MECH. & ELEC. ENGINEERS
CIVIL ENGINEERS

COLLEGE OF SAN MATEO
SAN BRUNO
CALIFORNIA

DISTRICT SET
SCALE AS NOTED
JOB NO. 194
D.B.
CHECK BY
DATE 11-1-71
NO. REVISION DESCRIPTION DATE APPROVED
SHEET NUMBER
92
OF 9 REVISED