
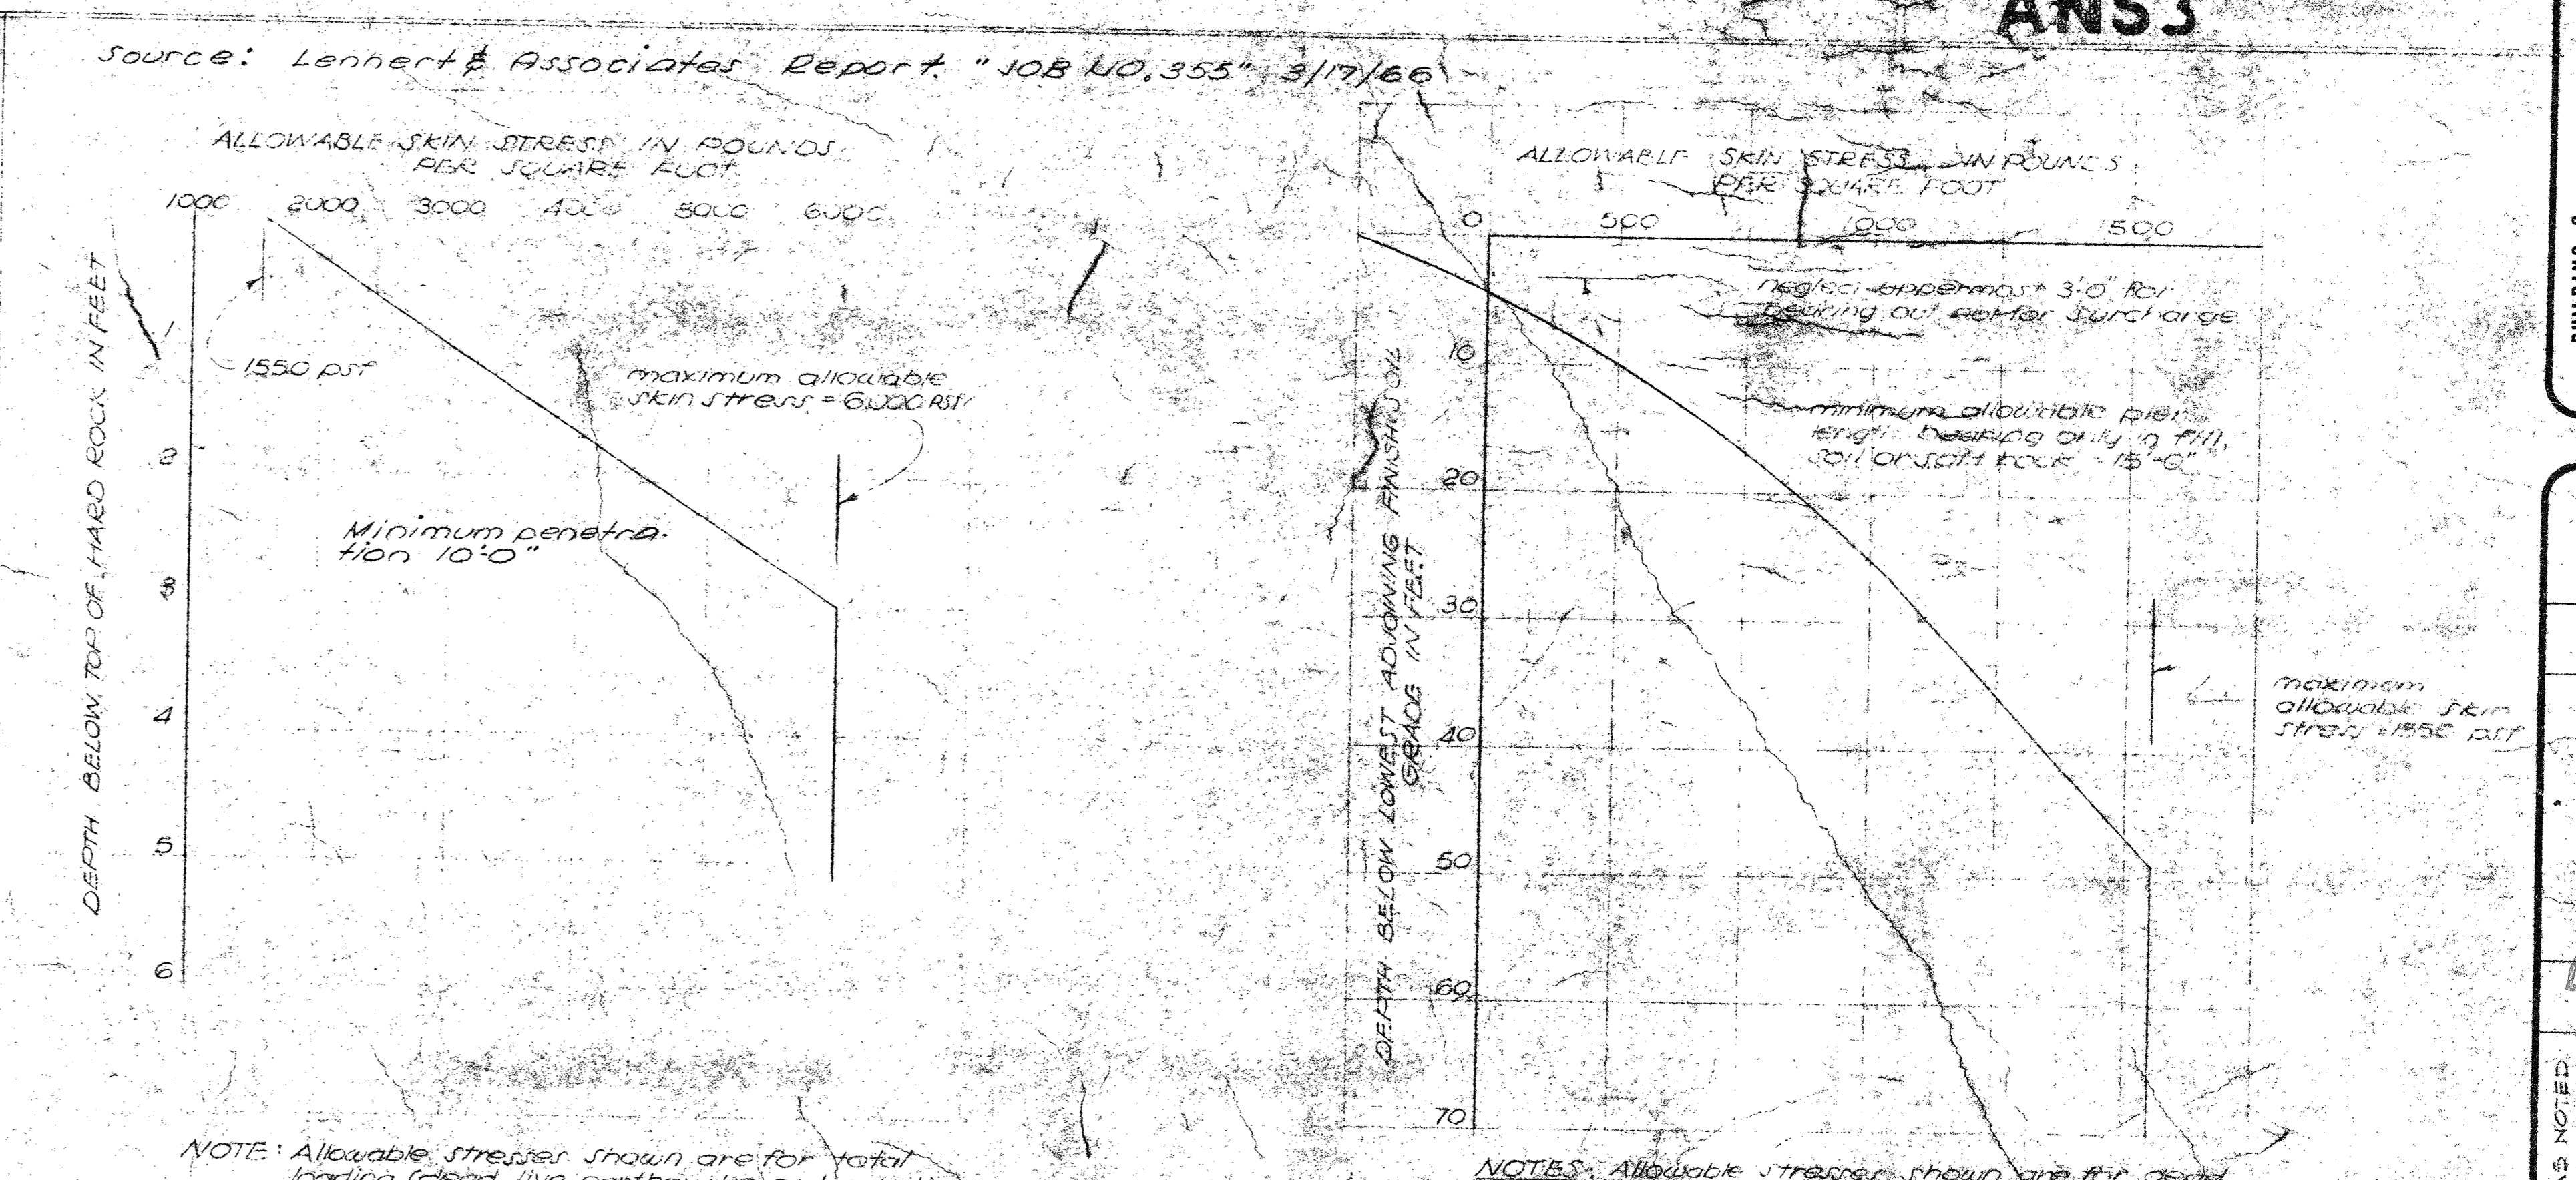


**NOTE EAS3**  
 All details to be furnished with...  
 (Detailed text regarding construction and material specifications)

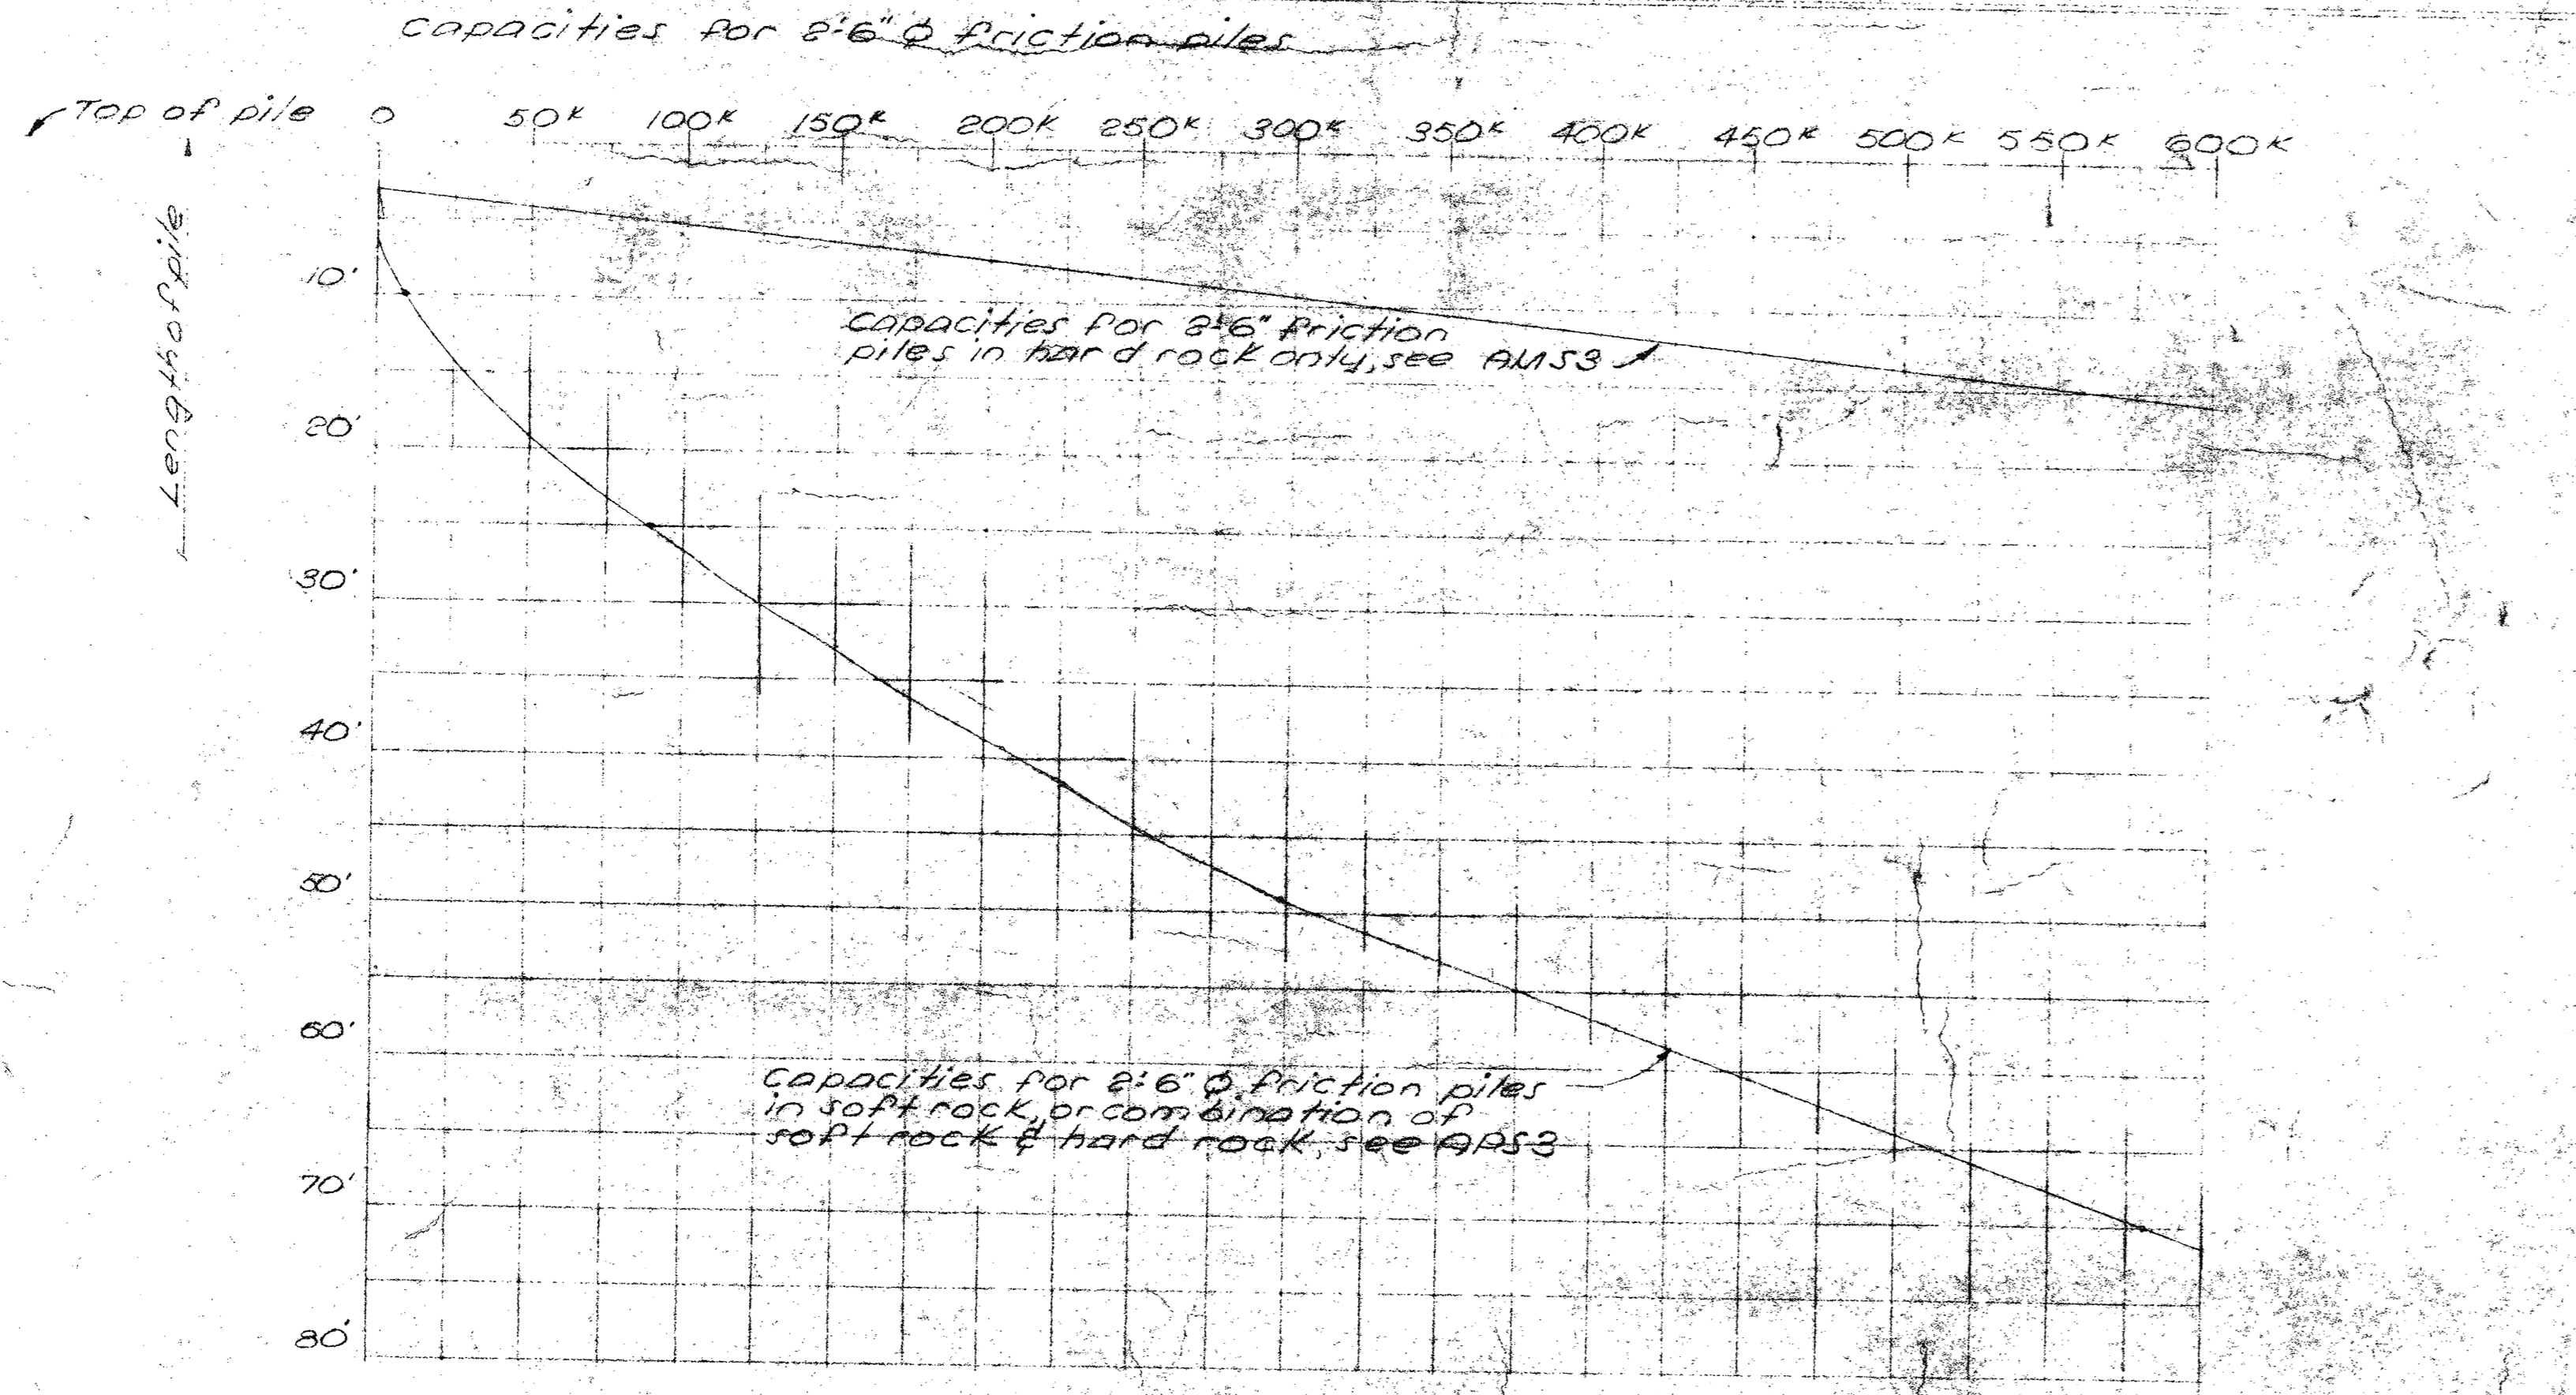

**SOIL DESIGN NOTES**  
 Friction values for new fill and for soft rock, or combination of soft rock & hard rock shall be as shown, APS3. Friction values shown, AMS3, shall be used only if entire pile is in hard rock. ABSOLUTELY NO DEVIATION FROM THESE VALUES PERMITTED BY ANY BODY WITHOUT WRITTEN PERMISSION FROM THE ARCHITECT. (note on uplift stresses)

**ALLOWABLE SKIN STRESS FOR DRILLED, CAST-IN-PLACE, REINFORCED CONCRETE PIER FOOTINGS BEARING IN HARD ROCK AMS3**

**ALLOWABLE SKIN STRESS FOR DRILLED, CAST-IN-PLACE, REINFORCED CONCRETE PIER FOOTINGS BEARING IN NEW FILL UNDISTURBED FIRM SOIL OR SOFT ROCK APS3**