



ESD9
10' WALL AT LINE A
LOOKING WEST
3/4" = 1'-0"


NOTE
All dimensions, recesses, chases shall be verified by contractor on field with arch. & Mech. Eng.

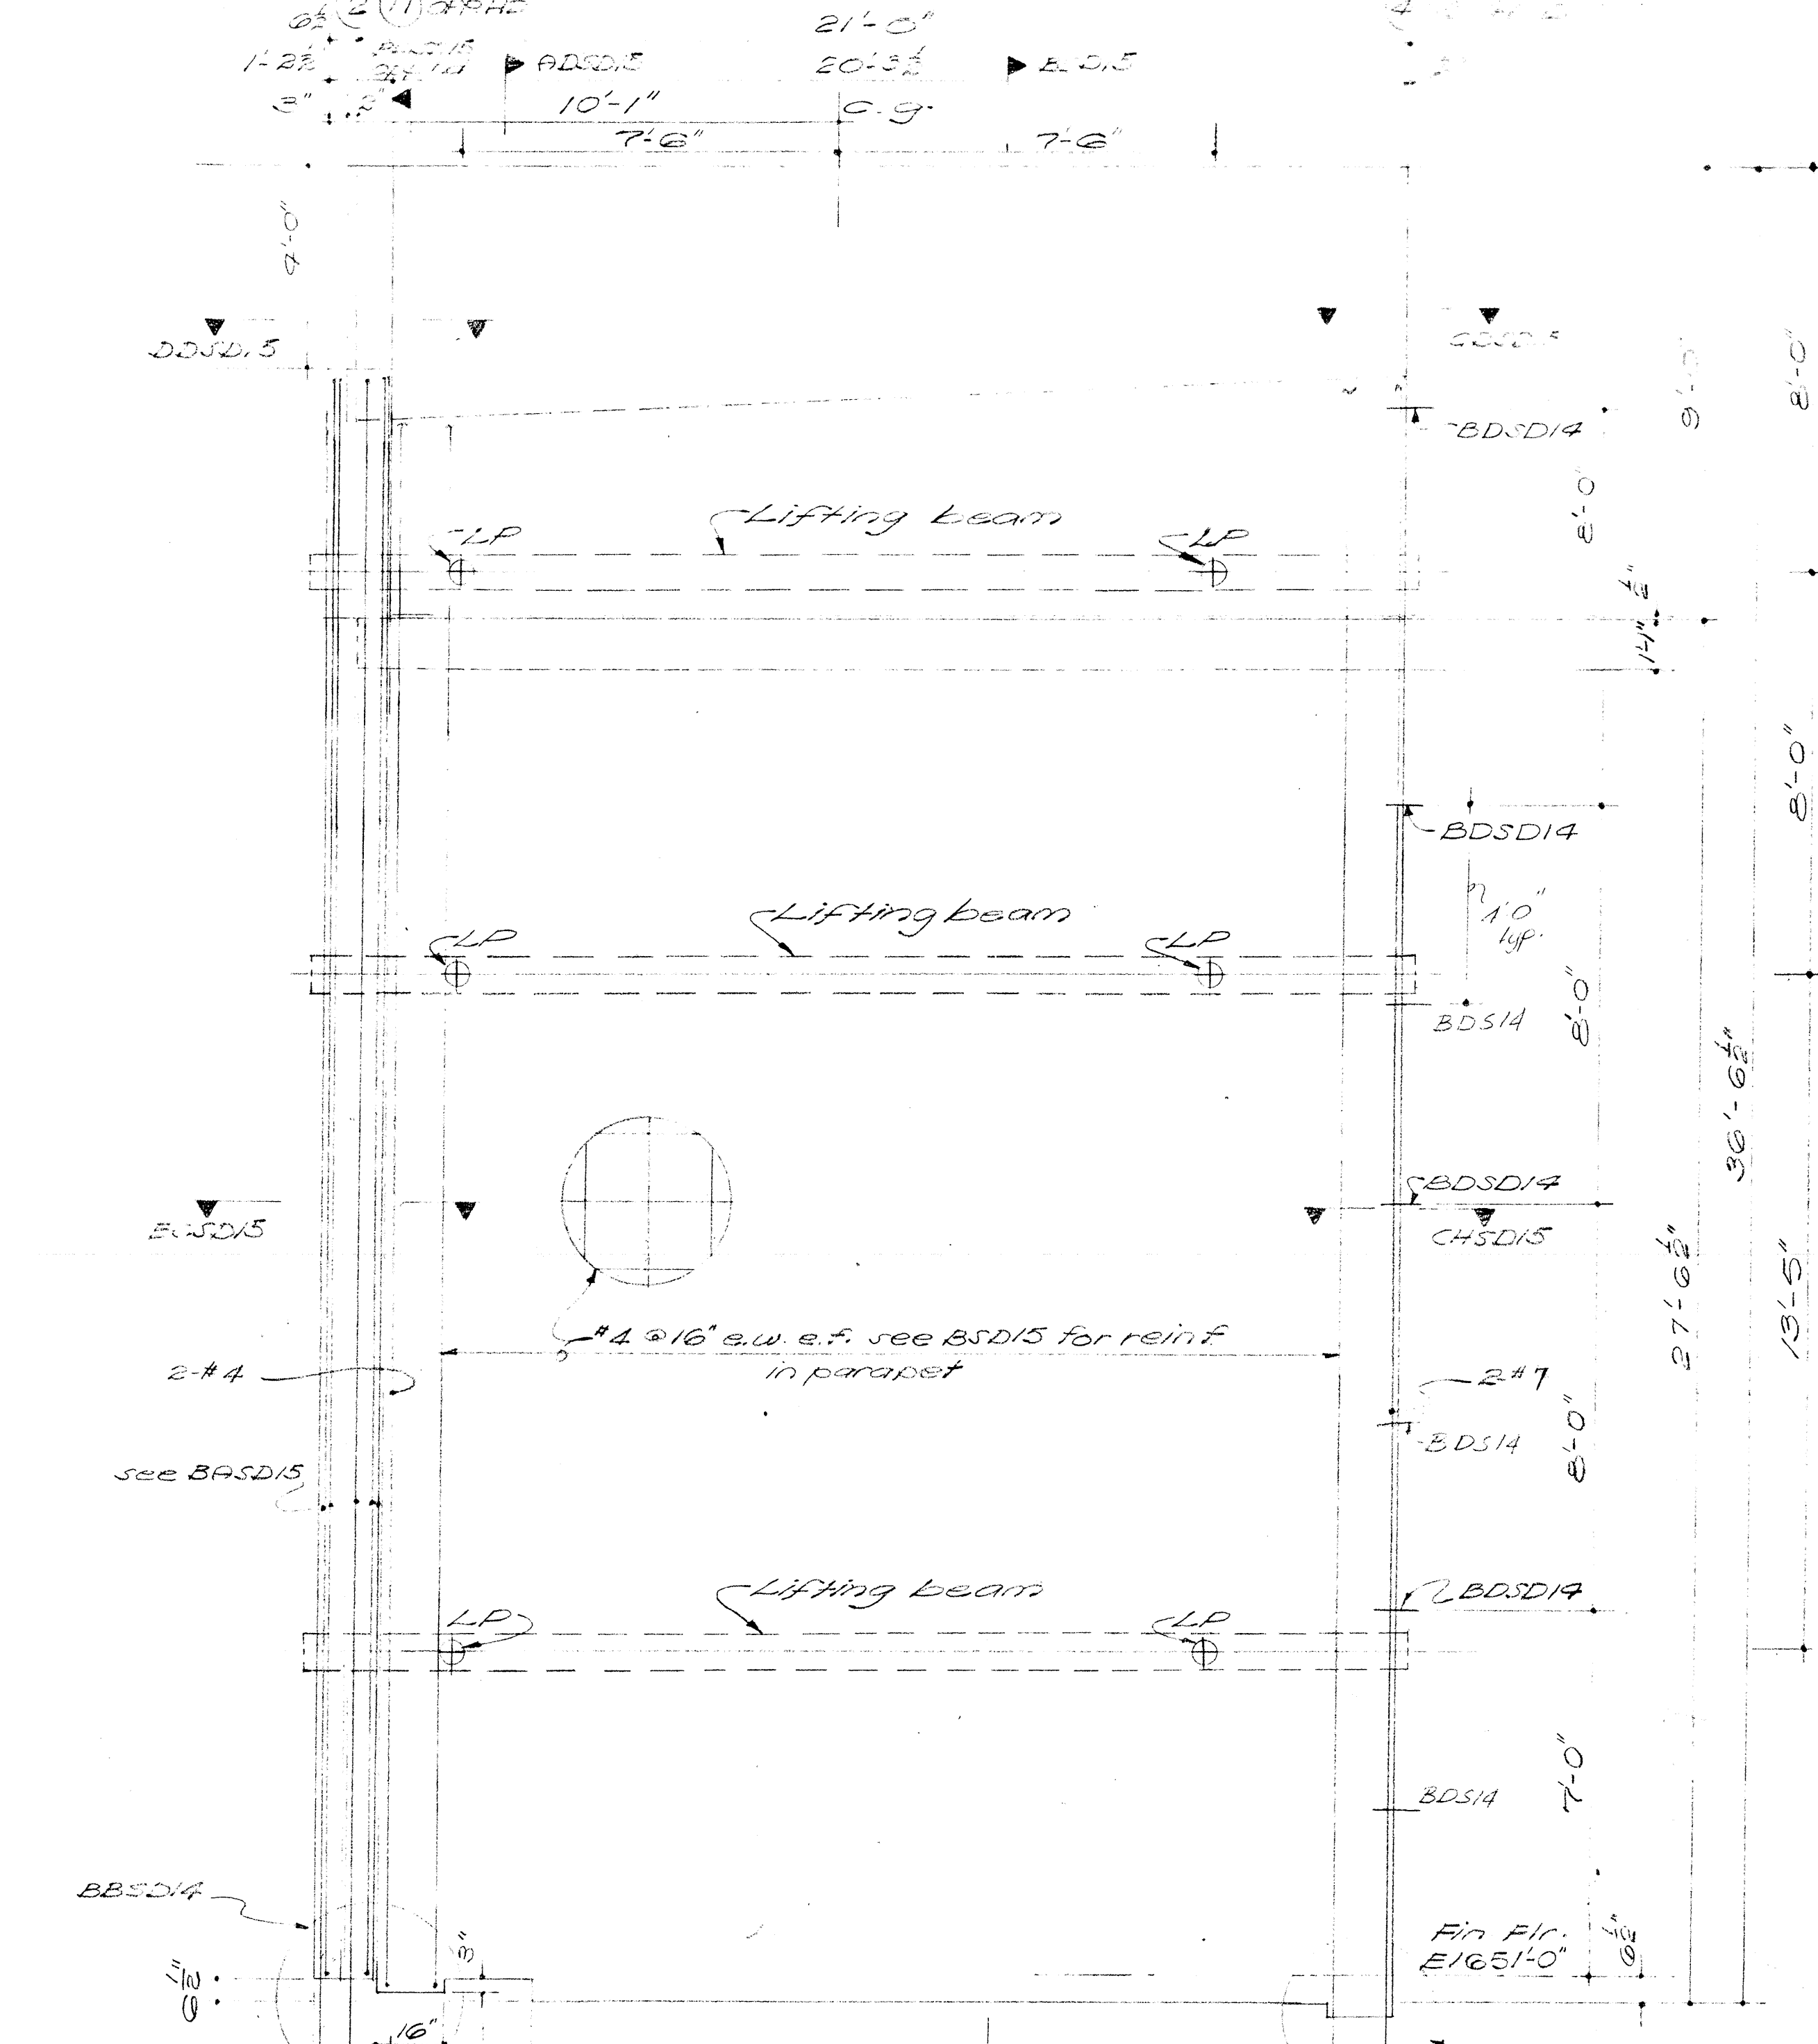


CSD9
10' WALL AT LINE B
3/4" = 1'-0"

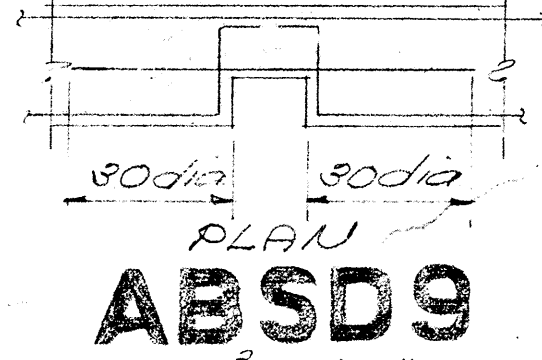


ABSD9
10' WALL AT LINE B
3/4" = 1'-0"

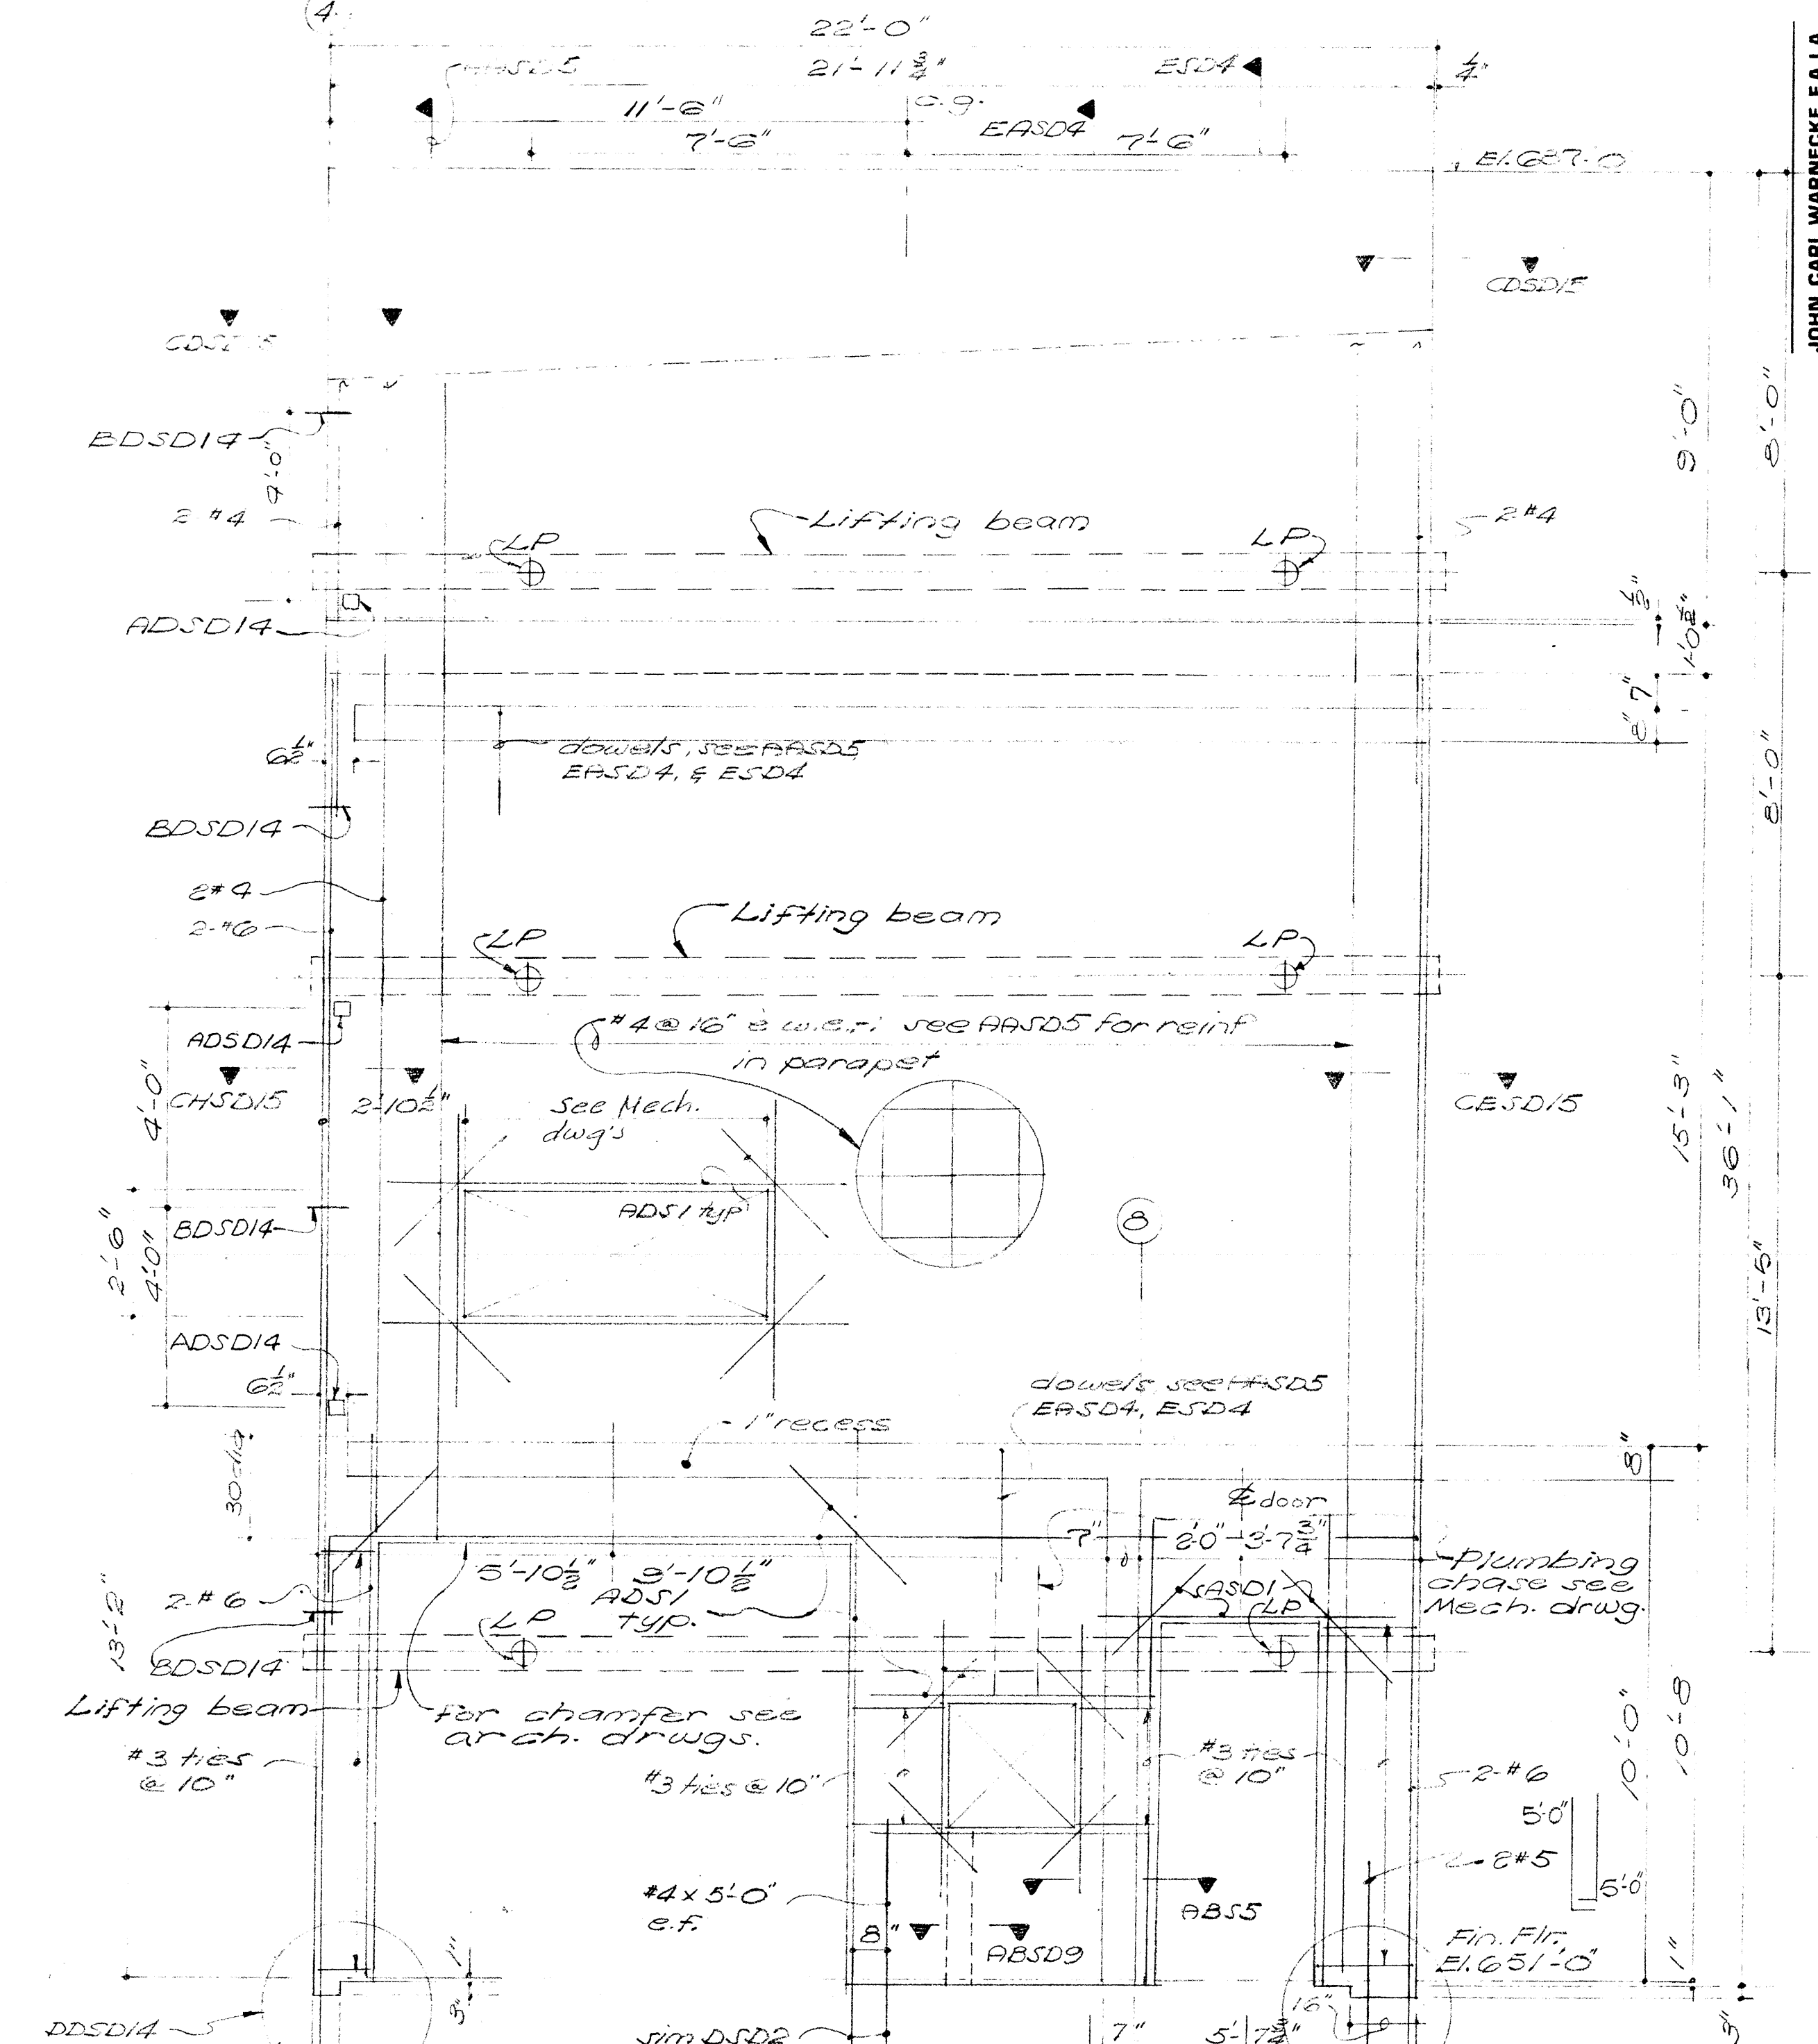


ASD9
10' WALL AT LINE C
3/4" = 1'-0"

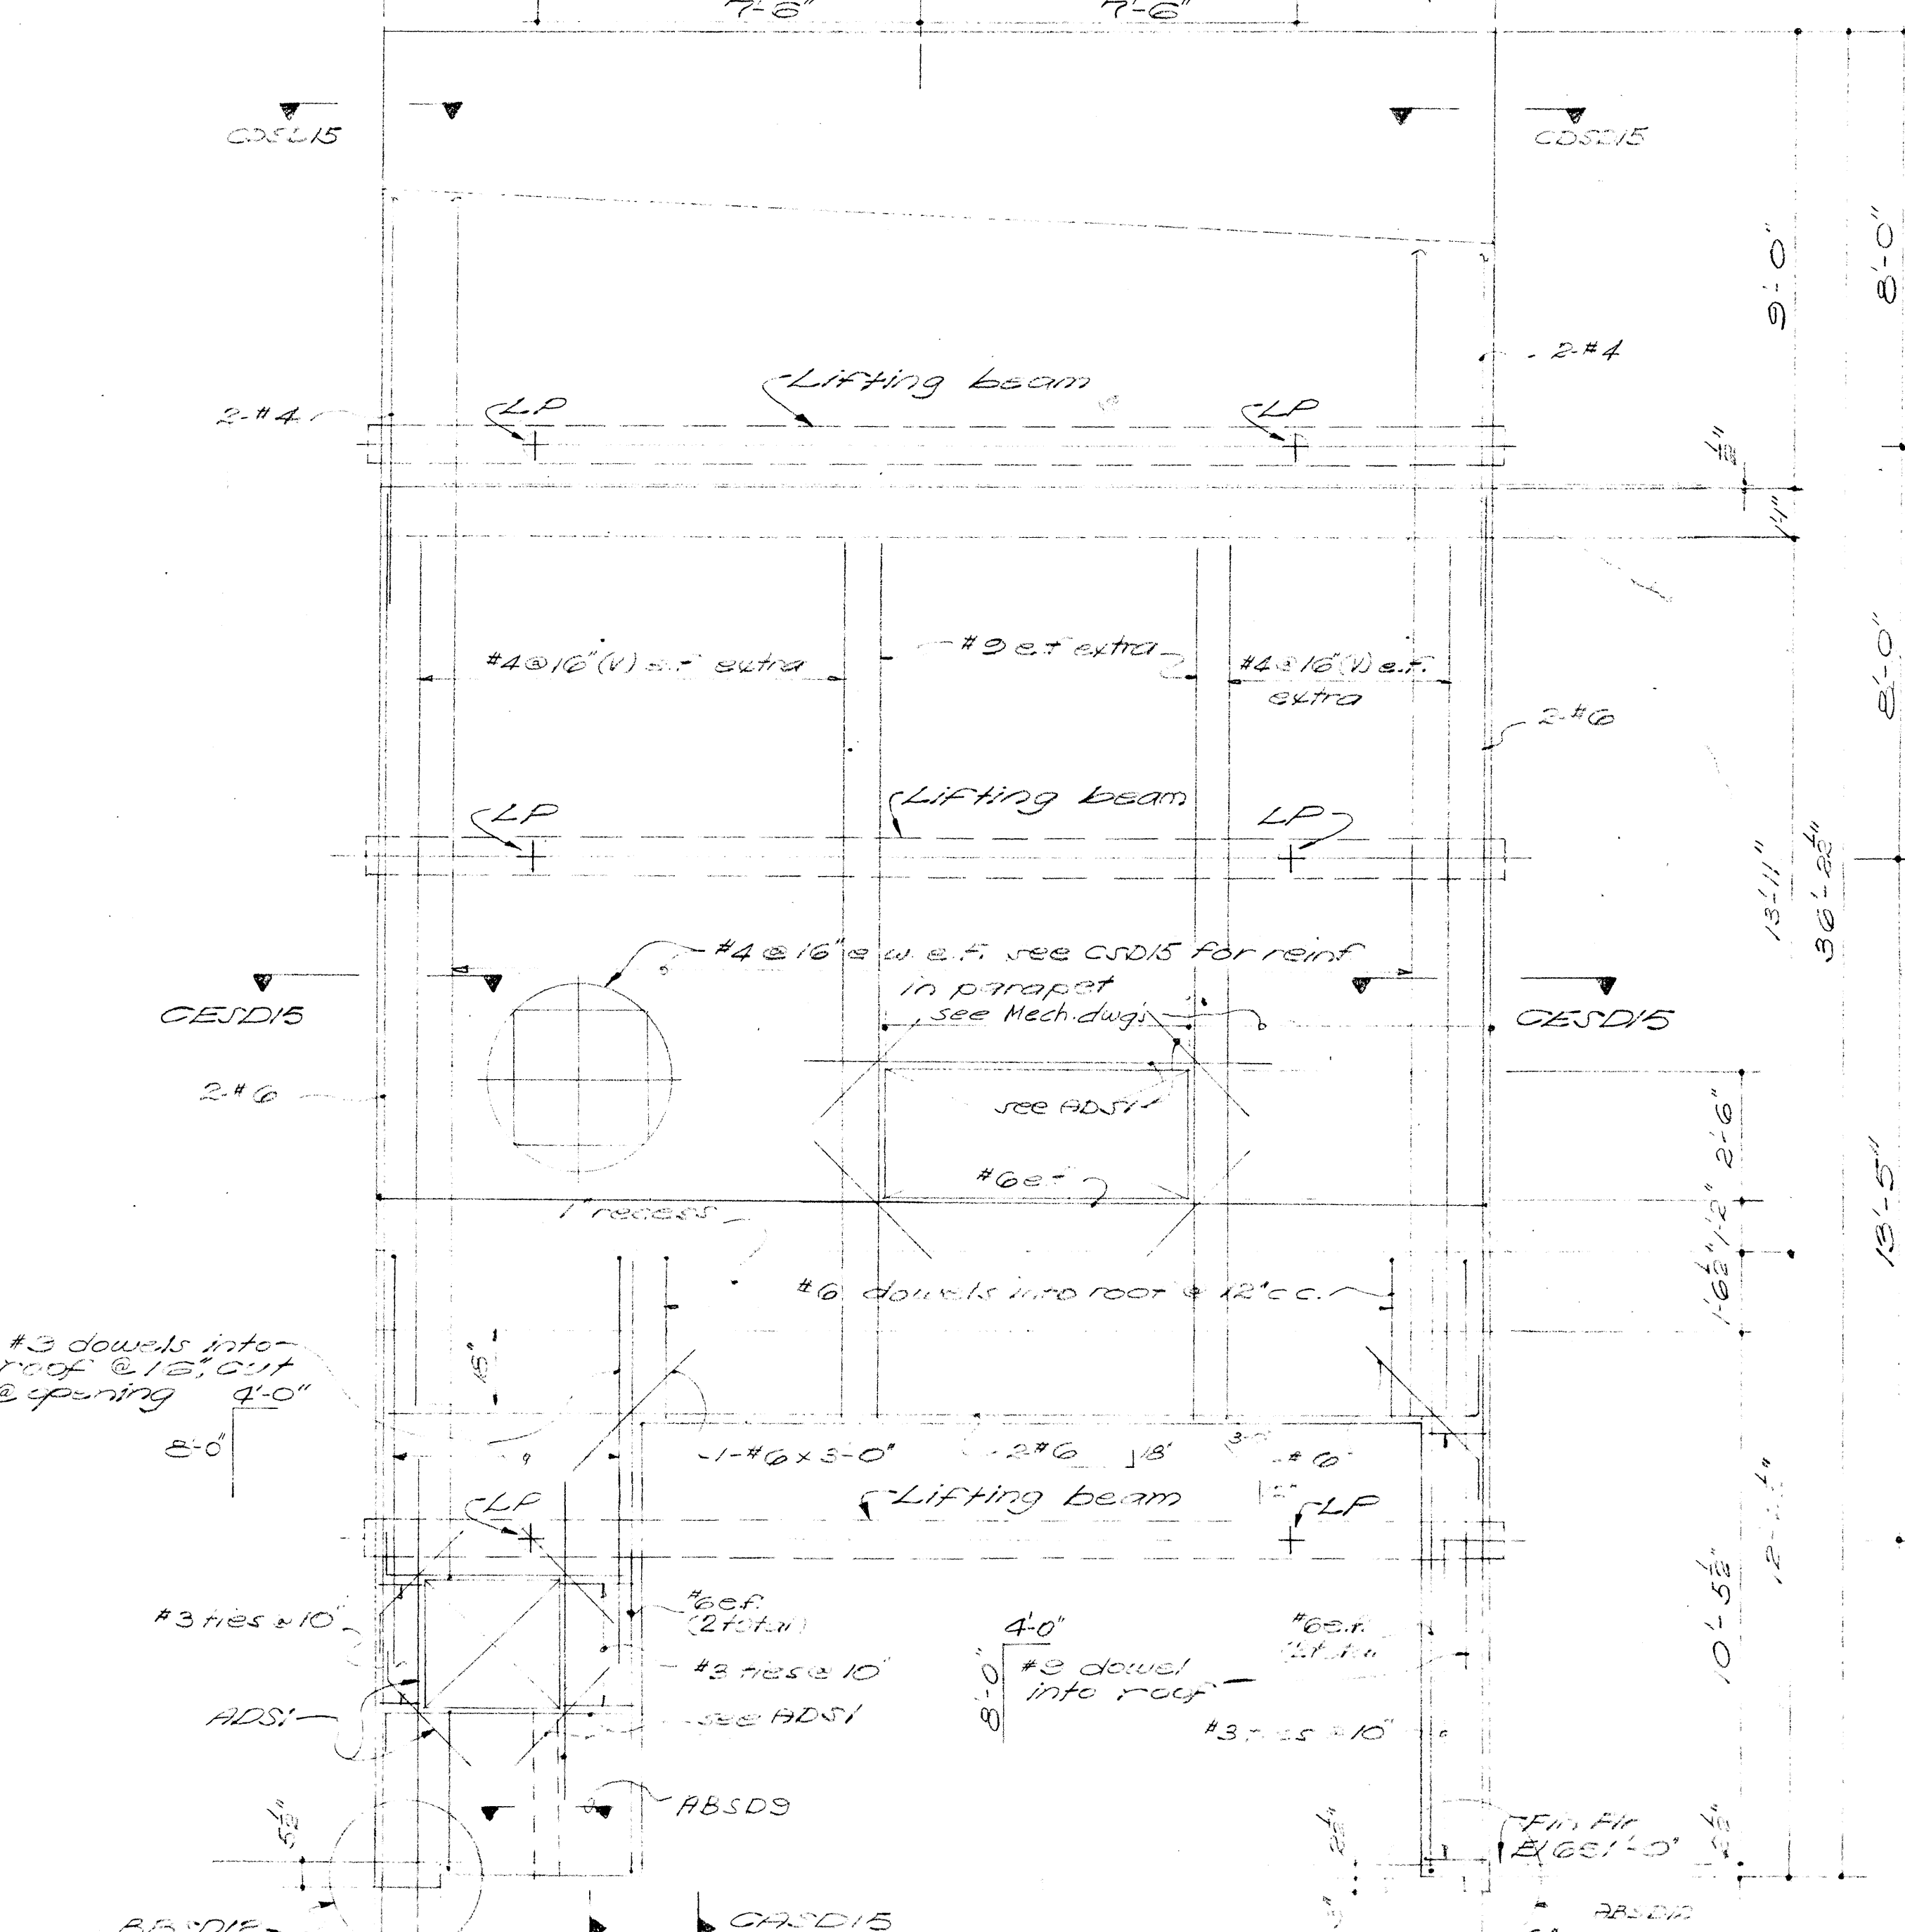

EASD9
10' WALL AT LINE A
LOOKING WEST
3/4" = 1'-0"

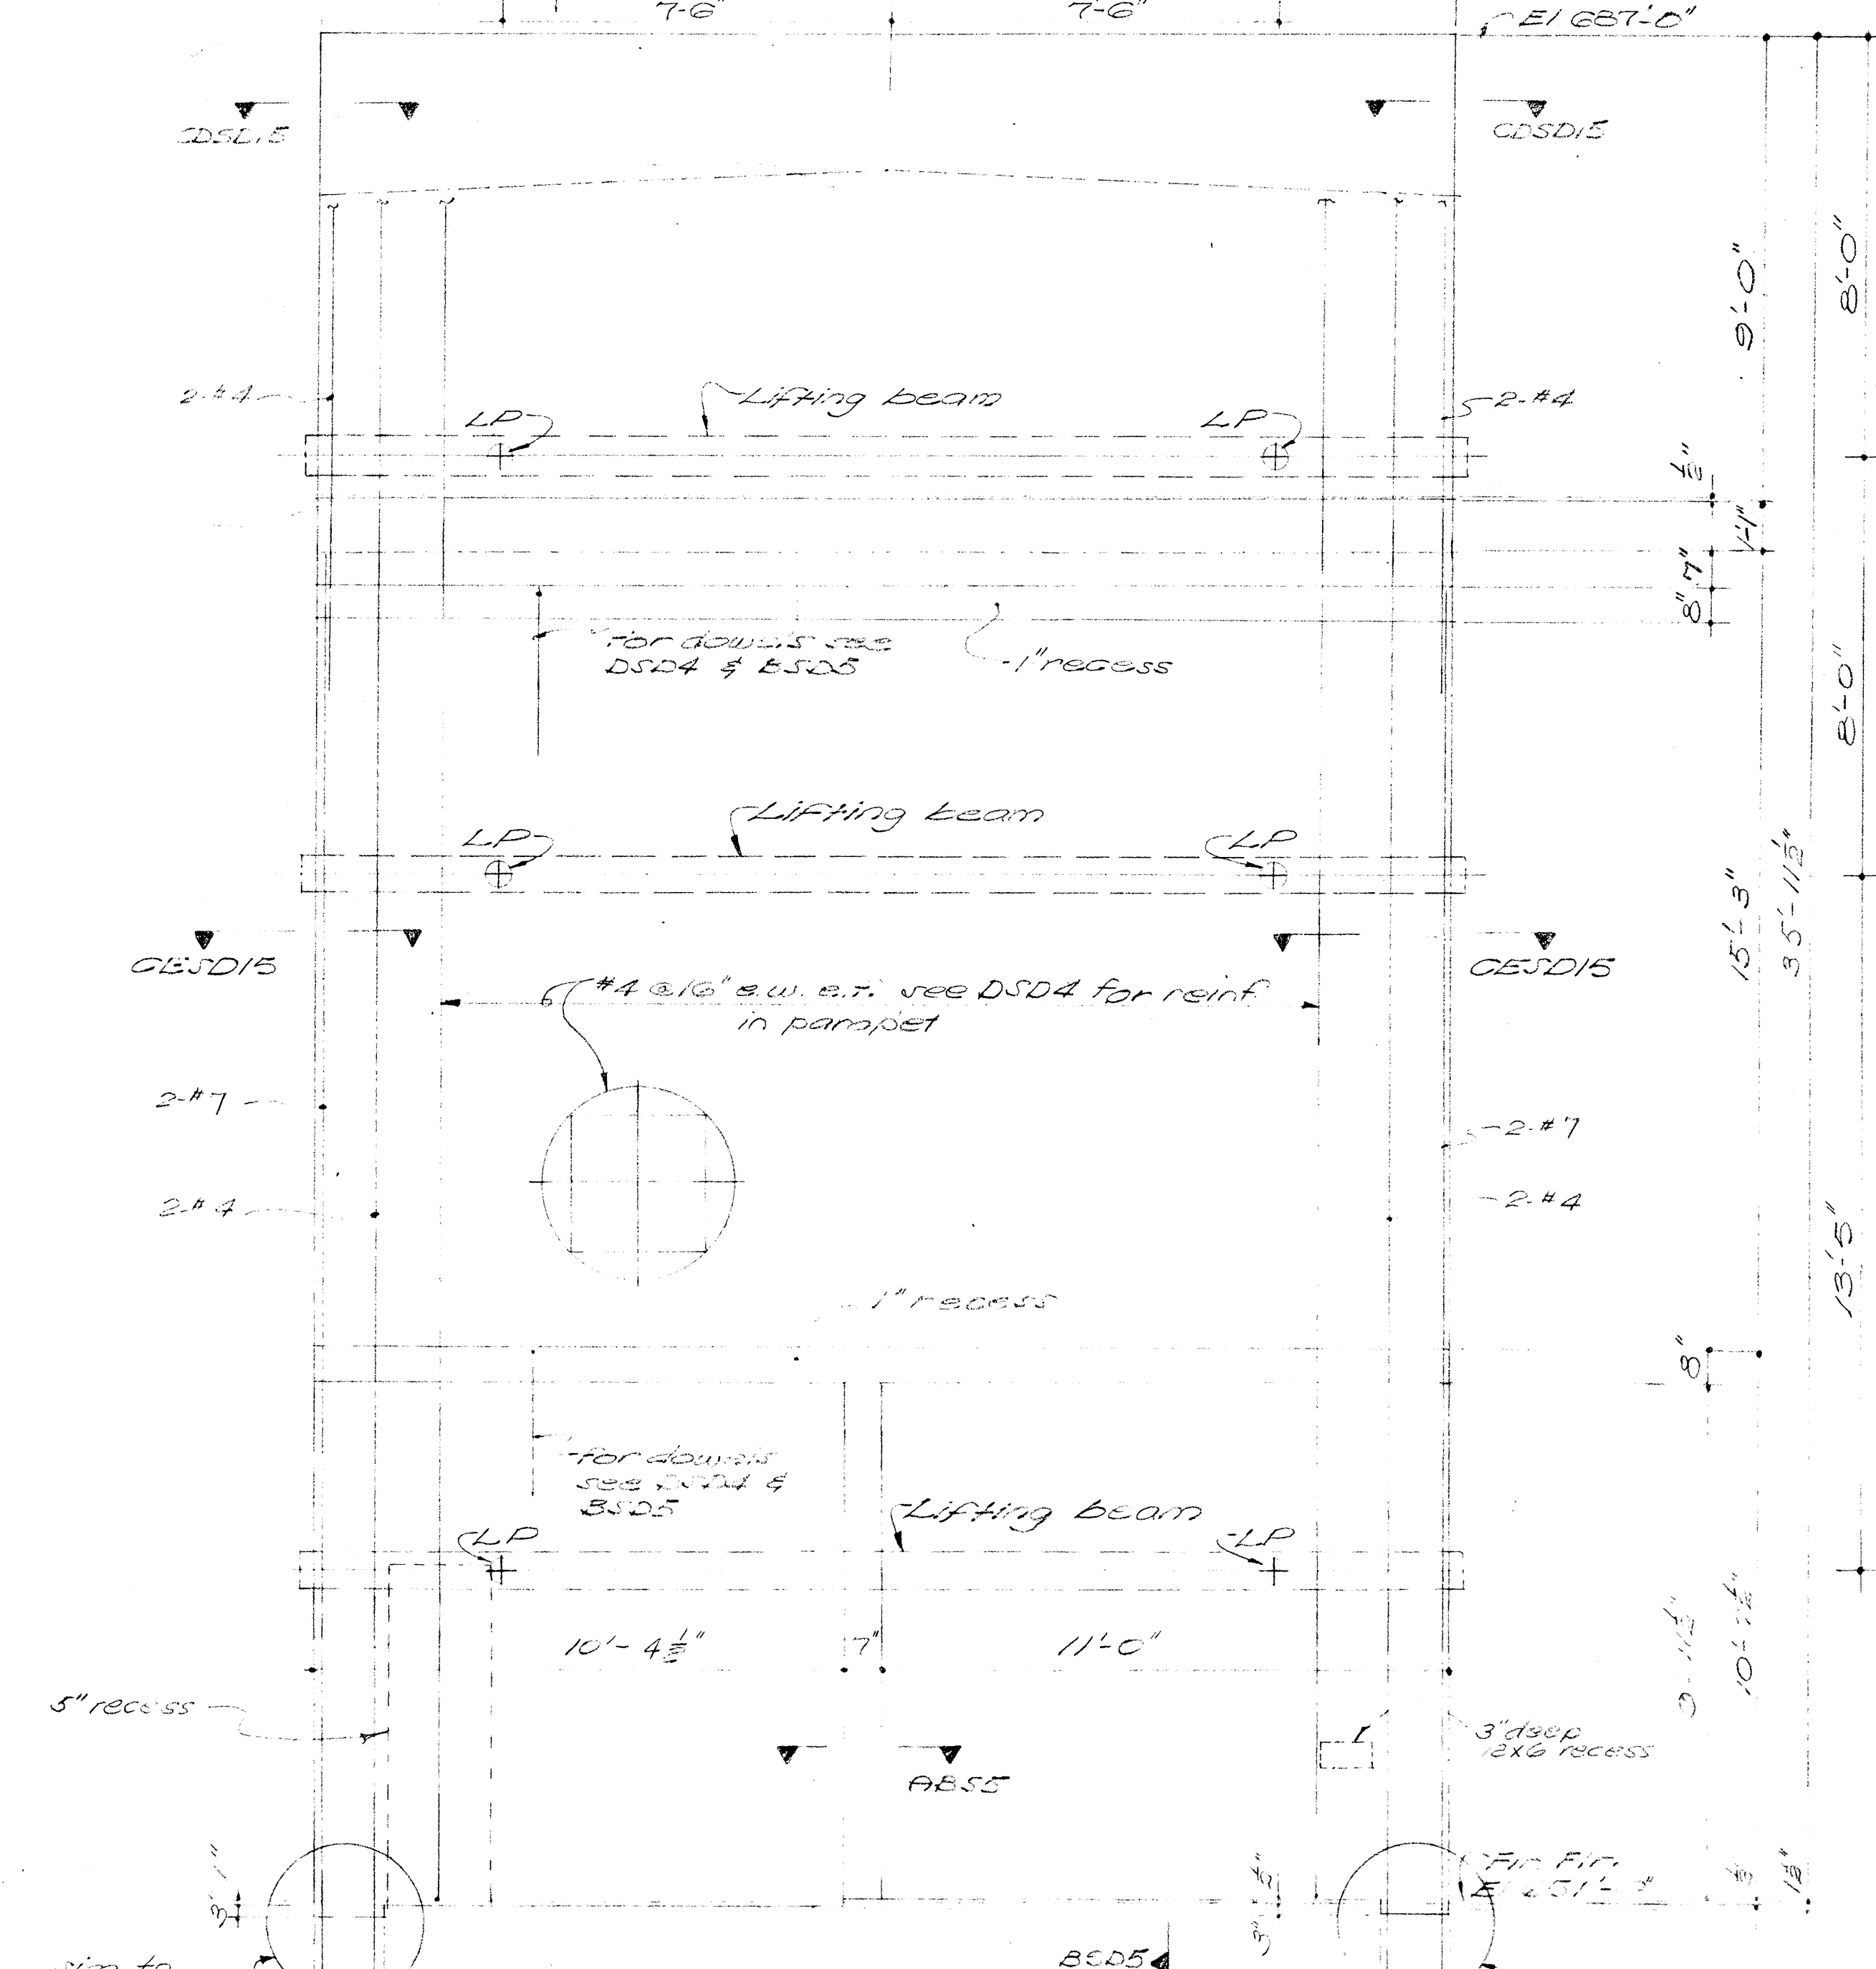

CASD9
10' WALL AT LINE B
3/4" = 1'-0"

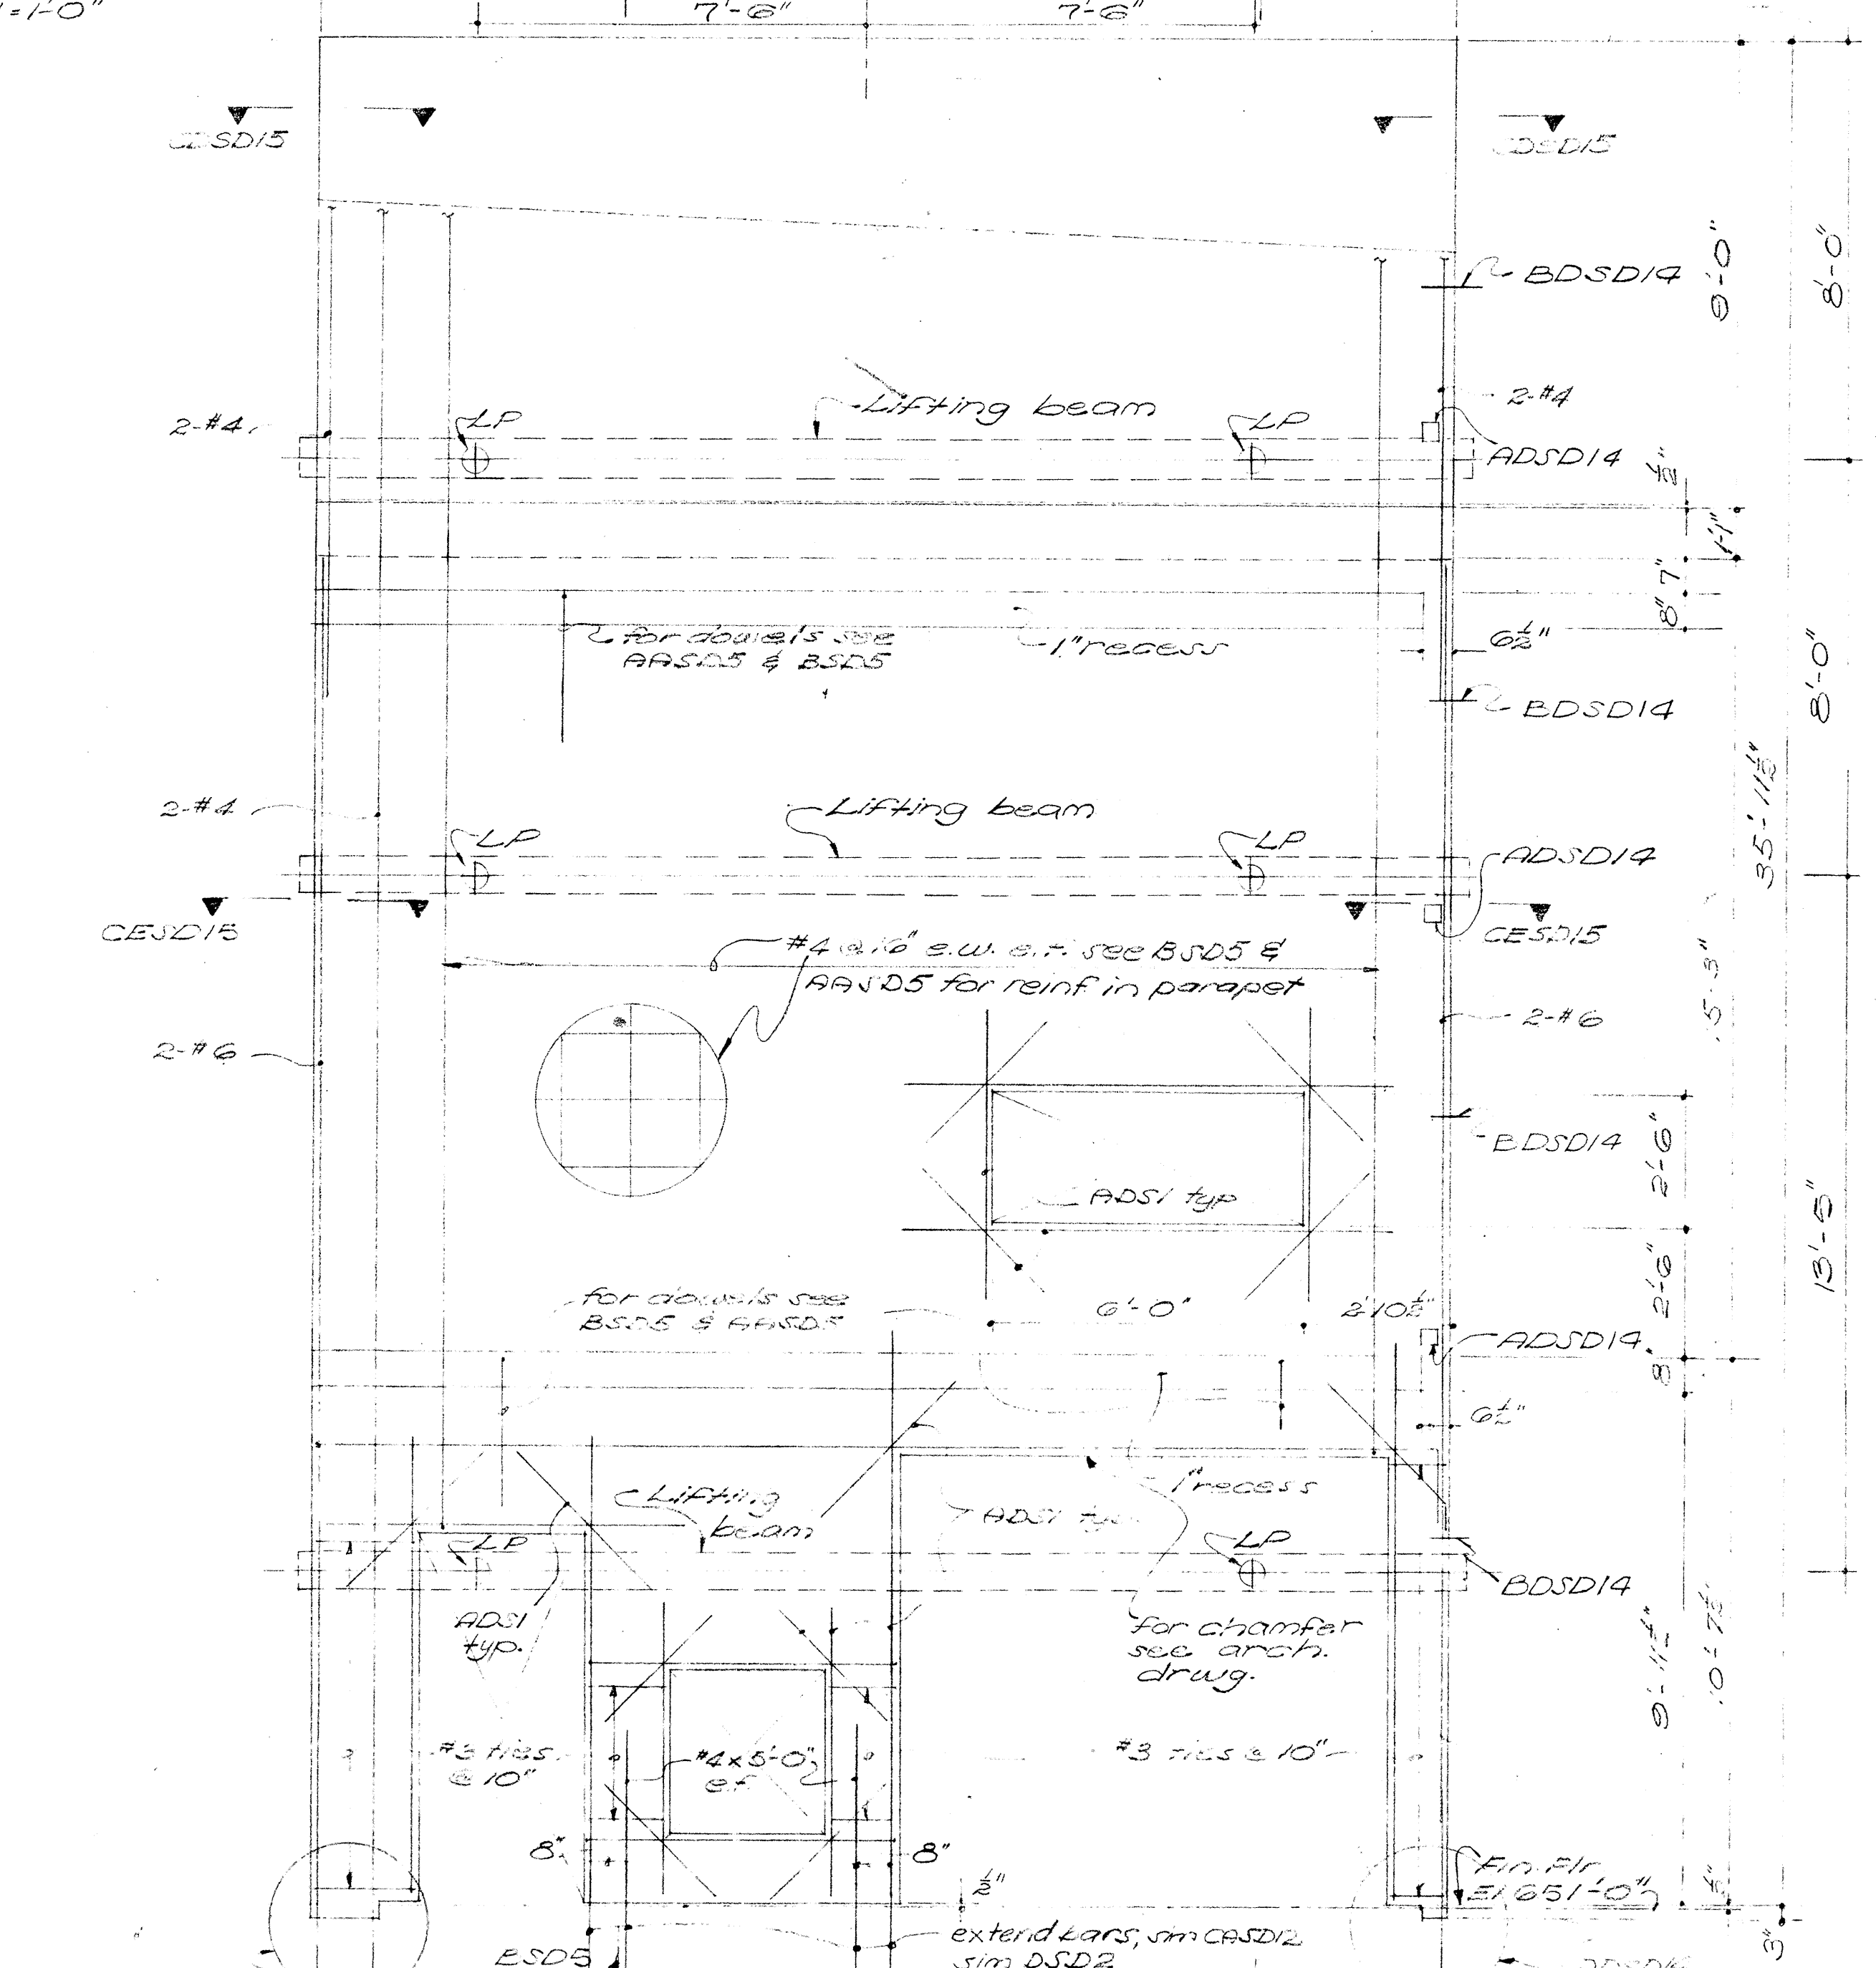

AASD9
10' WALL AT LINE C
3/4" = 1'-0"

JOHN CARL WARNECKE AND ASSOCIATES
ARCHITECTS AND PLANNING CONSULTANTS
61 NEW MONTGOMERY STREET
SAN FRANCISCO

ISADORE THOMPSON
STRUCTURAL ENGINEERS
D. KELLER & GANNON
D. CARL E. KIRKER
CIVIL ENGINEERS

WALTER J. MATEO
PHYSICAL EDUCATION
COLLEGE OF SAN MATEO
SAN BRUNO
CALIFORNIA

COLLEGE OF SAN MATEO
SAN BRUNO
CALIFORNIA

SCALE AS SHOWN	JOB NO. 1504	DATE	REVISION DESCRIPTION	DATE	APPROVED
	D. B. PAPP				
	CHECK BY THOMPSON				
SD9					
OF 21 SHEETS REVISION NO.					