

1






2



3



4

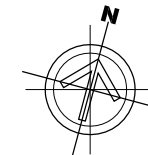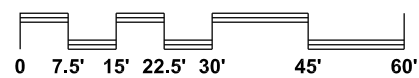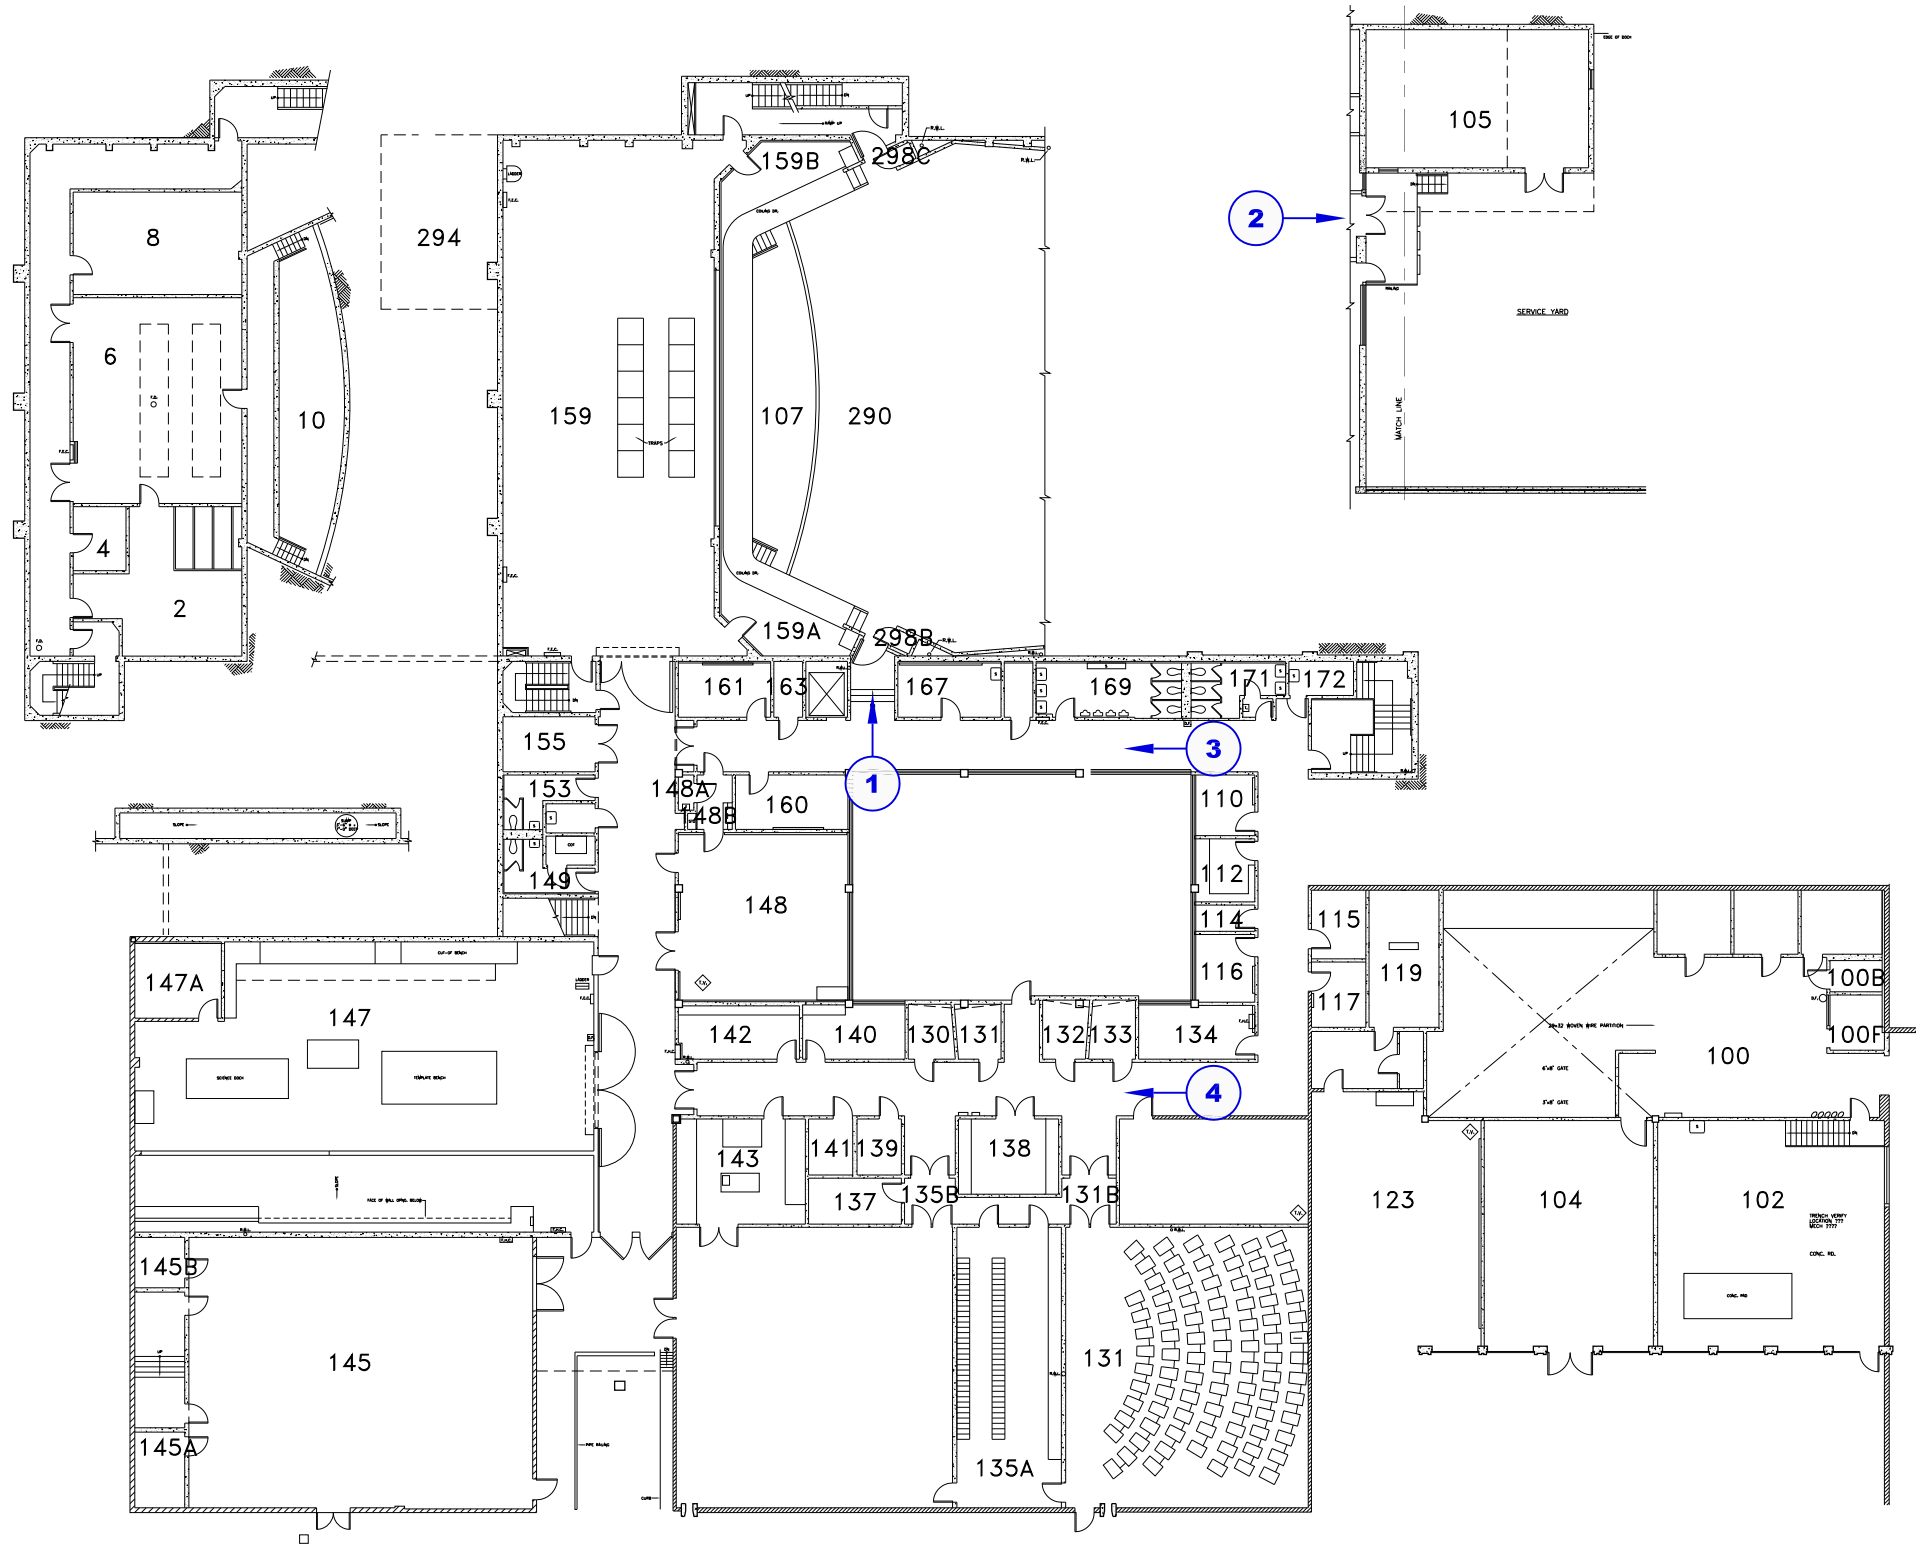

**Skyline Community College - Building 1, First Floor**  
**Photographic Survey of (E) Conditions - Sheet 1/3**  
**2/13/08**